


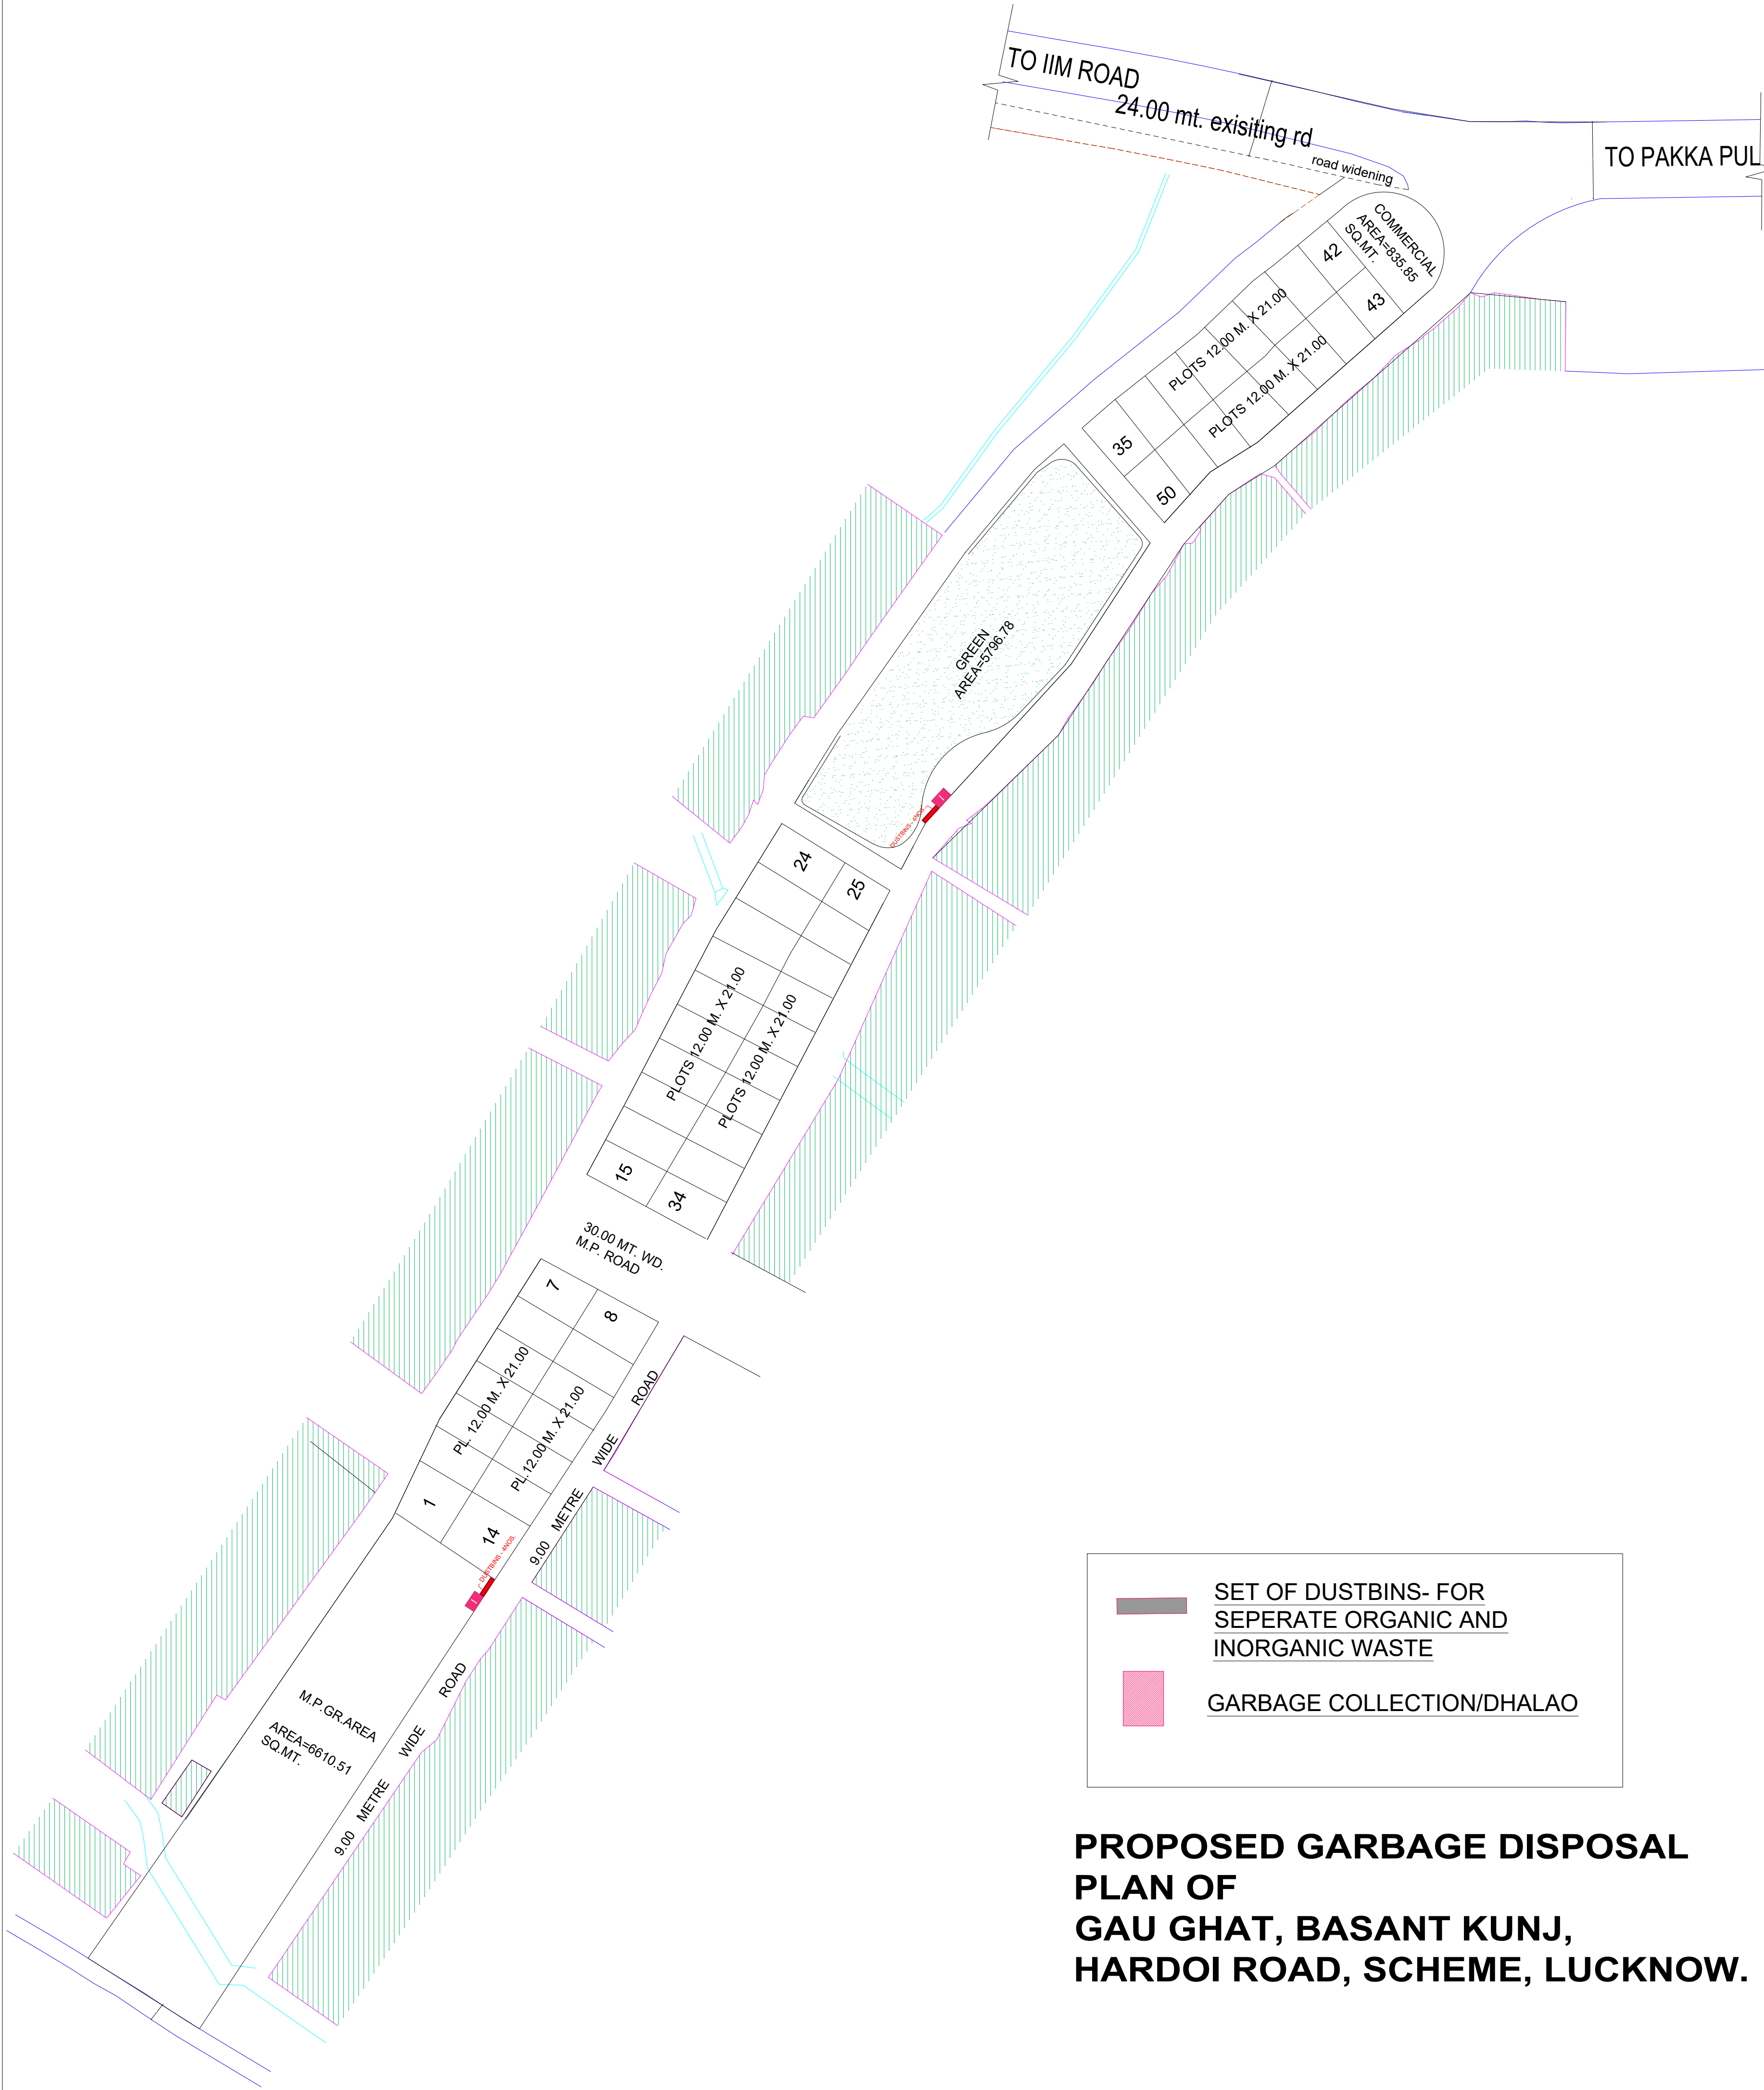

DETAIL OF PLOTS :-			
S.N.	PLOT SIZE	AREA (IN SQM.)	NOS.
1.	12.00 M. X 21.00 M.	252.00	50

AREA STATEMENT :-			
S.N.	PARTICULARS	AREA(IN SQM.)	%AGE
1.	TOTAL AREA	45544.68	
2.	MASTER PLAN GREEN AREA	6610.51	
3.	MASTER PLAN ROAD AREA	1261.89	
4.	ROAD WIDENING AREA	354.61	
5.	NET AREA	37317.67	
6.	PLOT AREA	12861.78	34.46 %
7.	COMMERCIAL AREA	835.85	02.24 %
8.	GREEN AREA	5796.78	15.53 %
9.	ROAD AREA	17823.26	47.77 %

NOTES :-

1. **THIS** LAYOT PLAN HAS BEEN PREPARED FOR SITE VERIFICATION ONLY.

2. THIS LAYOUT PLAN HAS BEEN PREPARED ON THE BASIS OF SURVEY REPORT GIVEN BY E.E.-7 ON DATED 6-11-2024 .

TENTATIVE	
DRG. NO. :-	/GAU GHAT/H.R.S./2024
DATE :-	14-02-2025
DEALT BY :-	
CHECKED :-	



J.E.	A.E.
E.E.	E.E.(P)
S.D.M. (ARJAN)	J.S. (ARJAN)
C.T.P.	SECY.

V.C.