
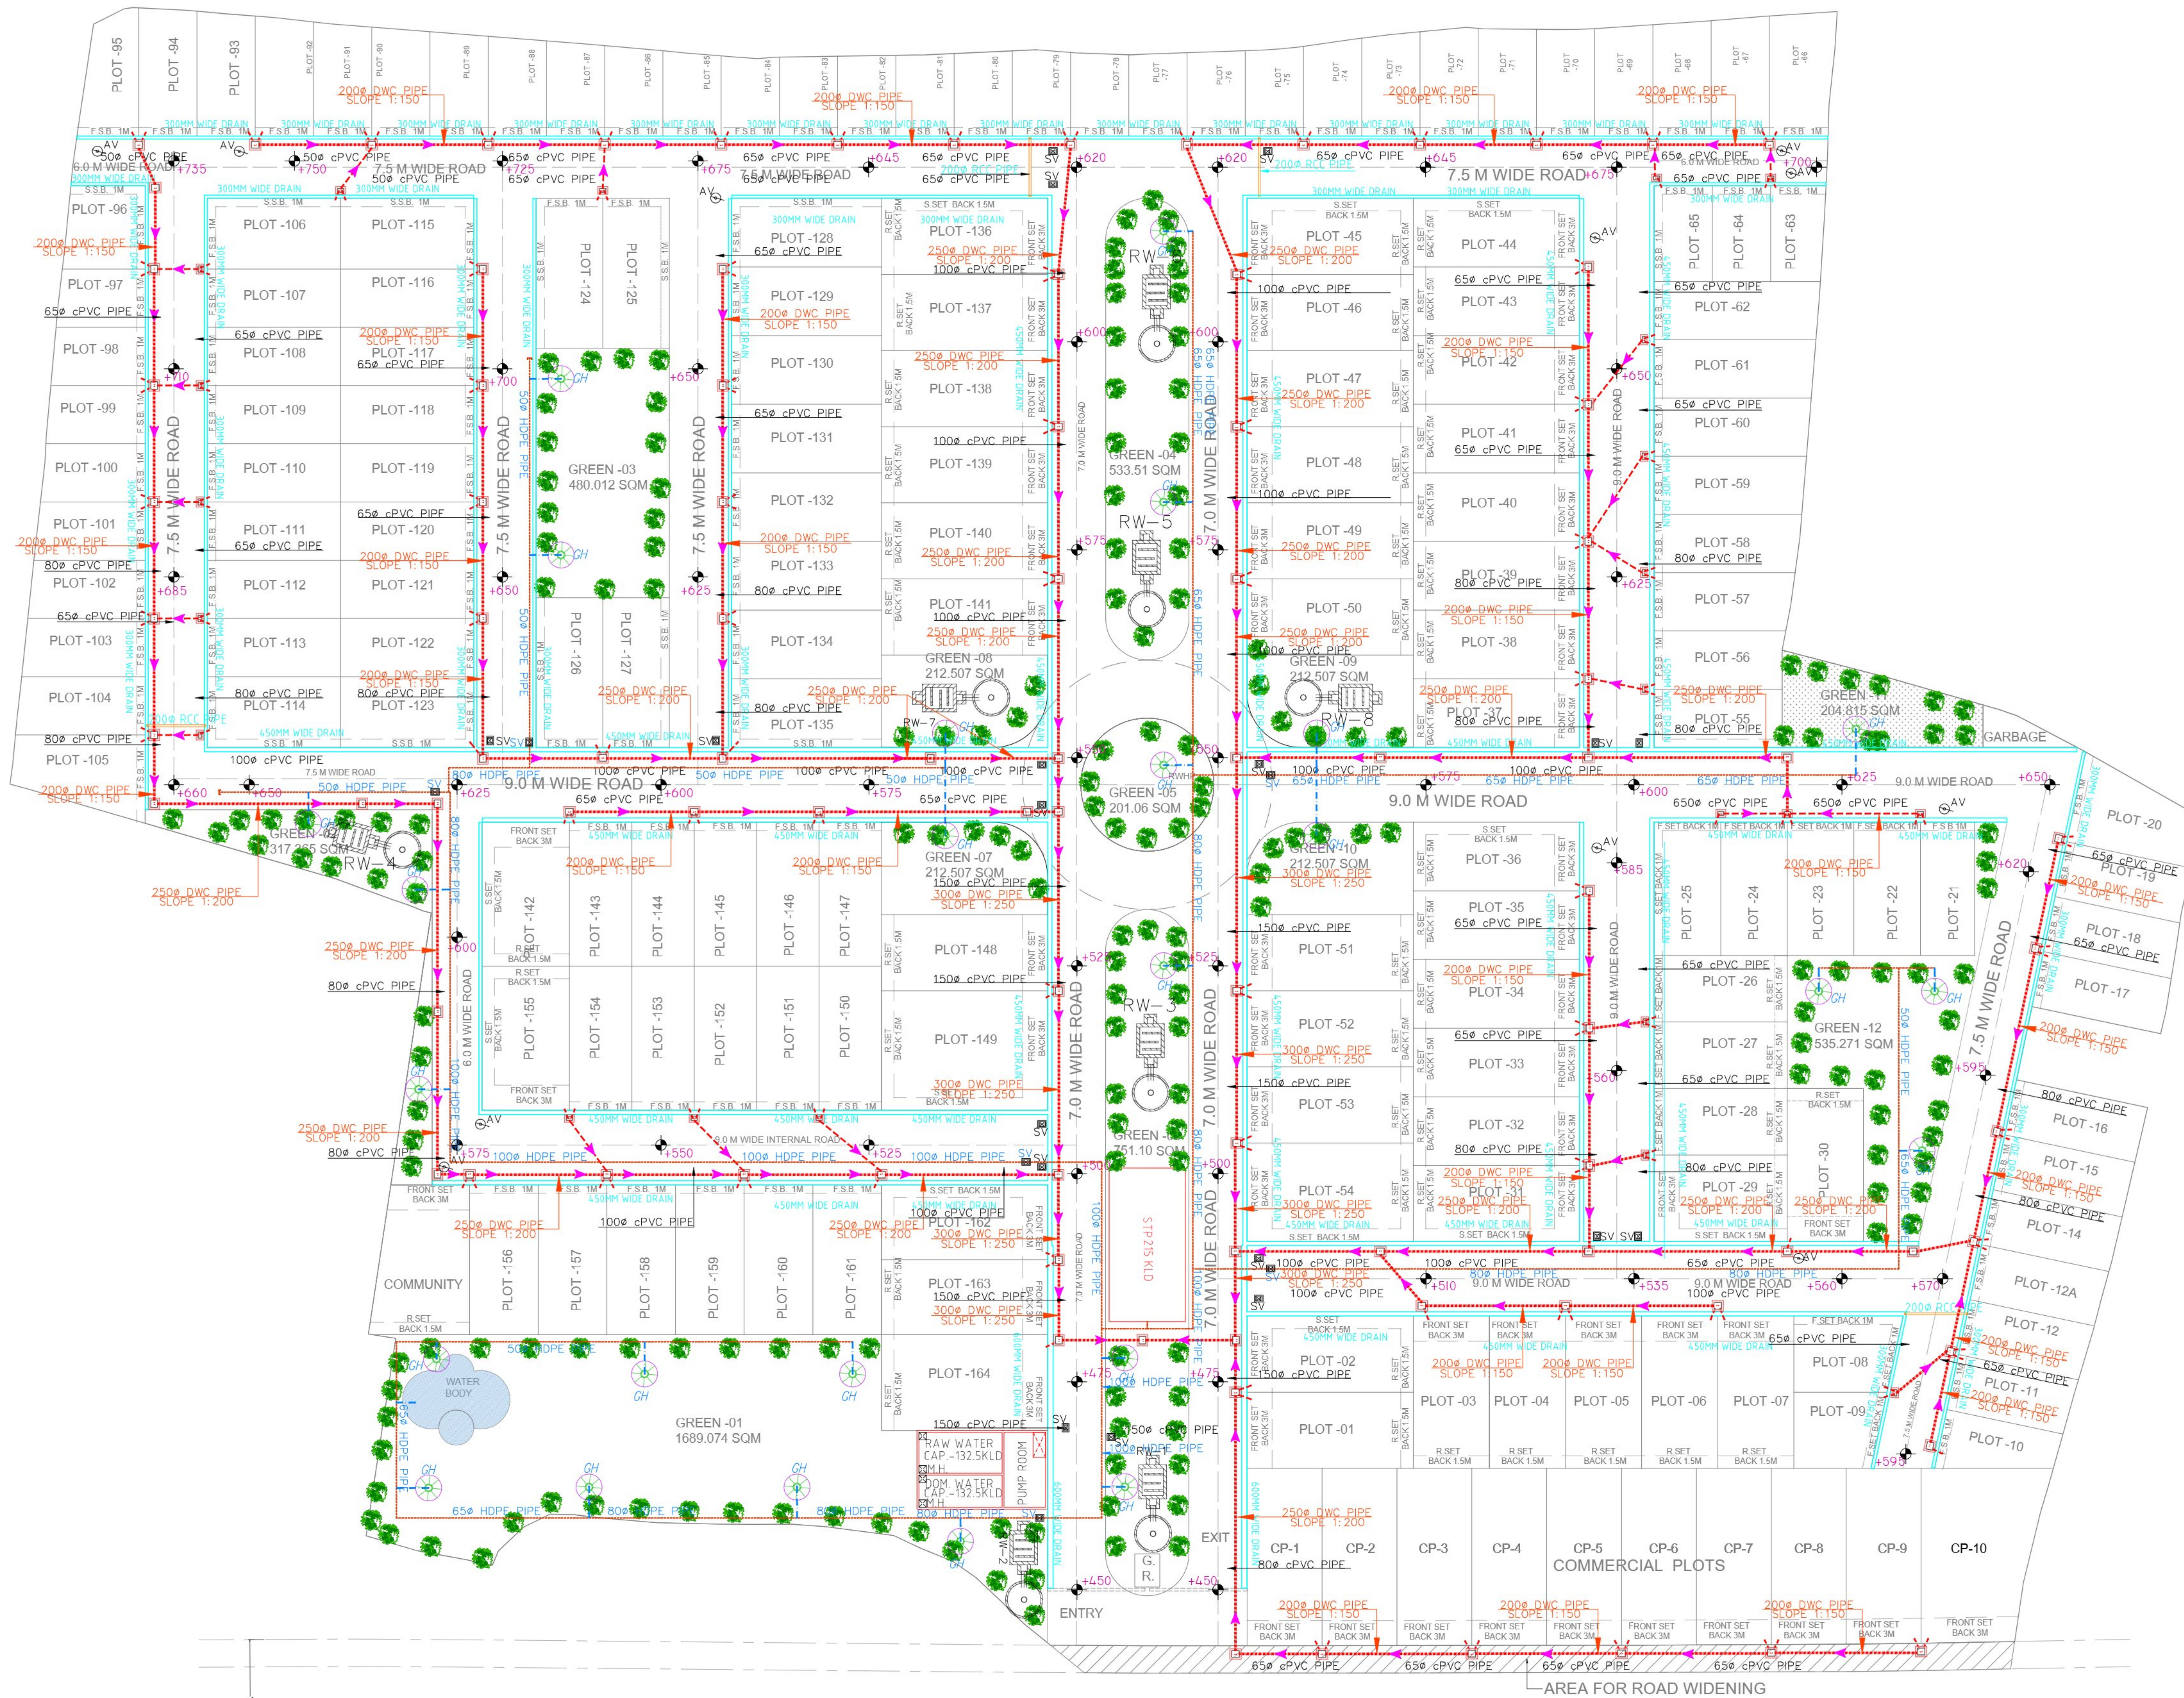


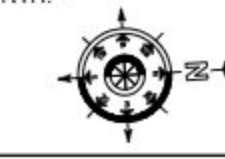

CLIENT SIGN :-	ARCHITECT SIGN :-
For HIRNOT GROUP ROYAL 	
CLIENT :-	M/S HIRNOT GROUP ROYAL SWARNJAYANTI PURAM, GHAZIABAD
PROJECT :-	PROPOSED PLOTTED DEVELOPMENT 'ICONIC ADDRESSES' AT KHASRA NO. - 1830 AT SIKANDRABAD, BULANDSHAHAR
ARCHITECT :-	 ARCHITECTURE - INTERIORS - LANDSCAPING LGF-18, Mark Mall, Sector-4B, Vasundhara, Ghaziabad, U.P., 201012 Mail :- creativelinesarchitects@gmail.com
DRAWING TITLE :-	WASTE DISPOSAL PLAN
DRAWN BY :-	CHECKED BY :-
AARAV	SAGAR
DATE :-	SCALE :-
04.05.26	1:500
	NORTH - 
	DWG NO.
	WD-1