

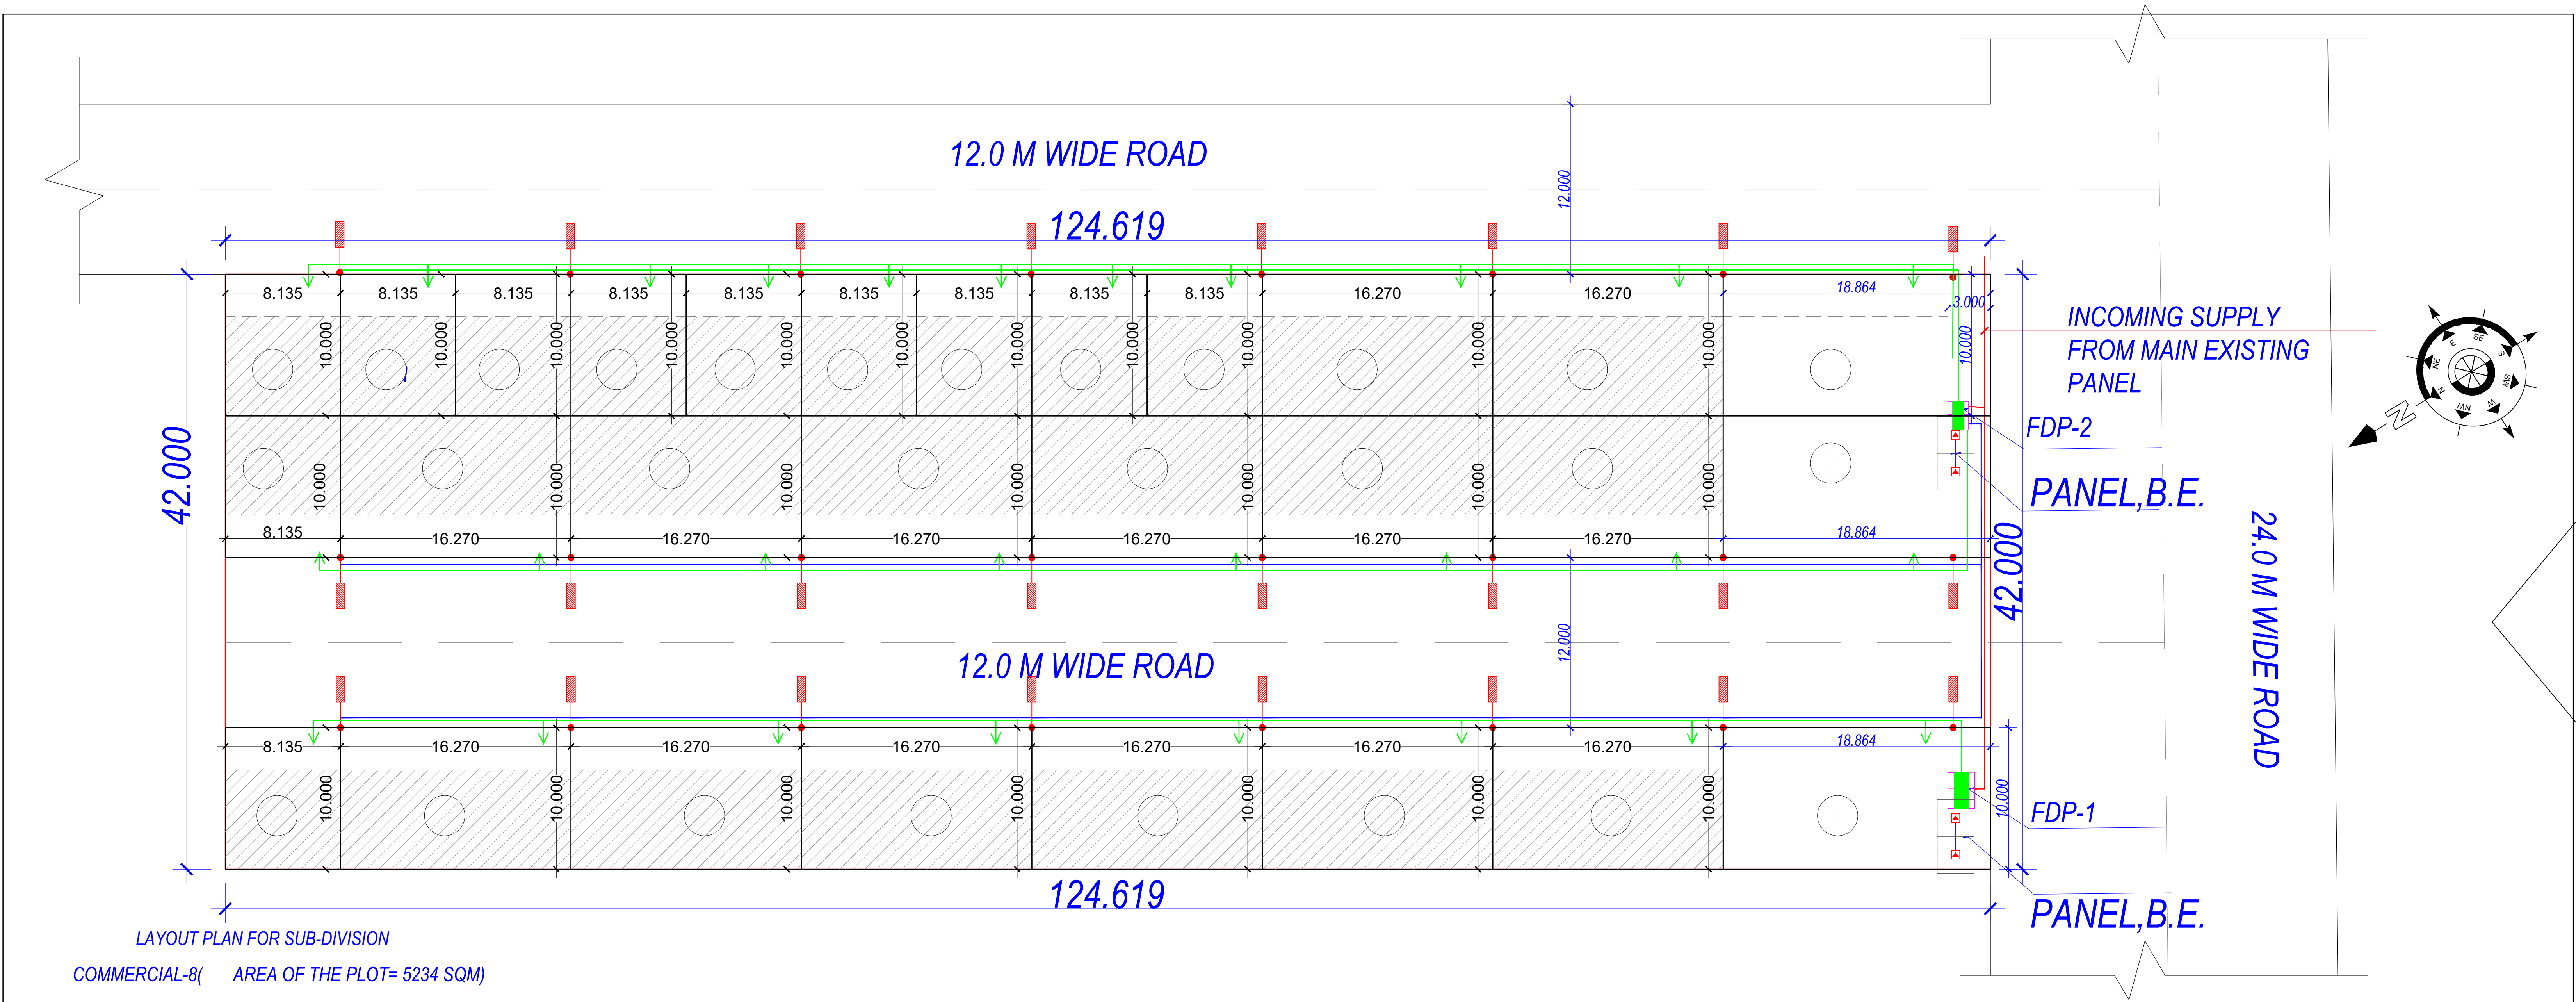


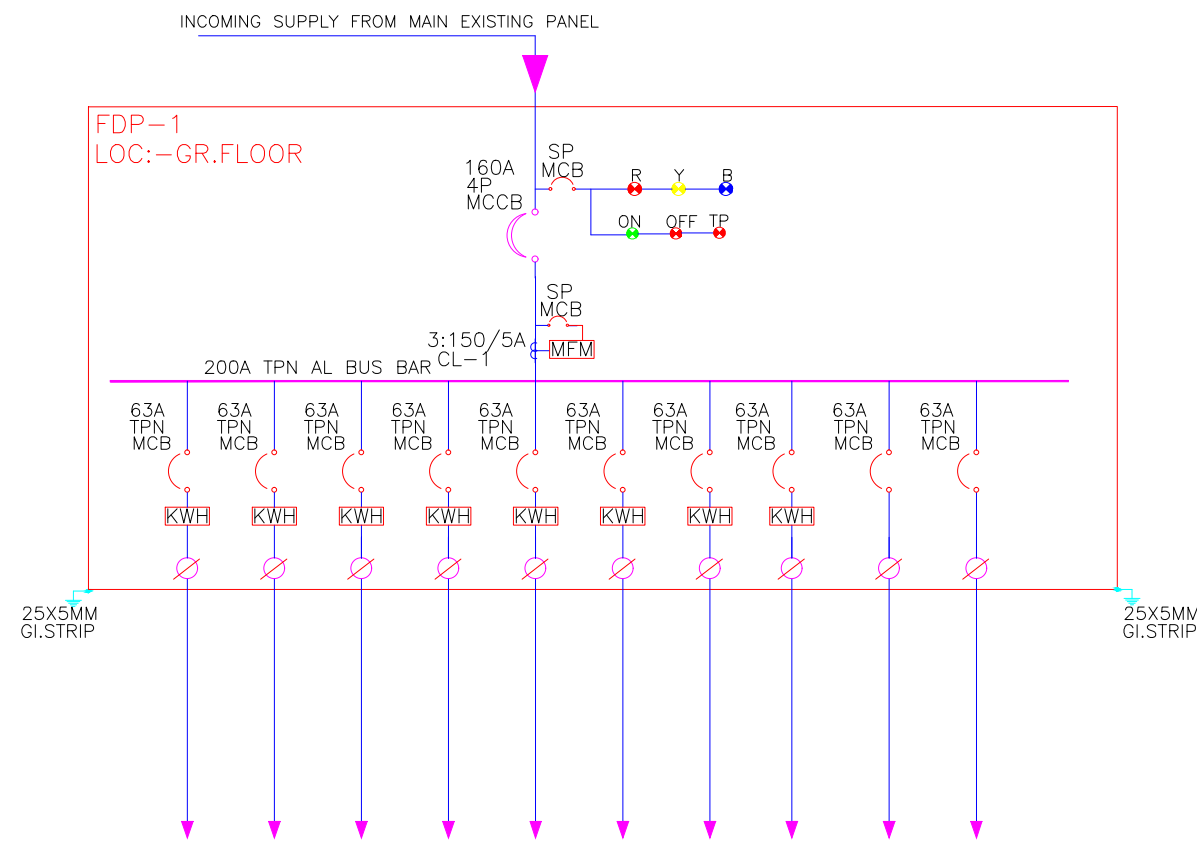

LAYOUT PLAN FOR SUB-DIVISION
COMMERCIAL-8(AREA OF THE PLOT= 5234 SQM)

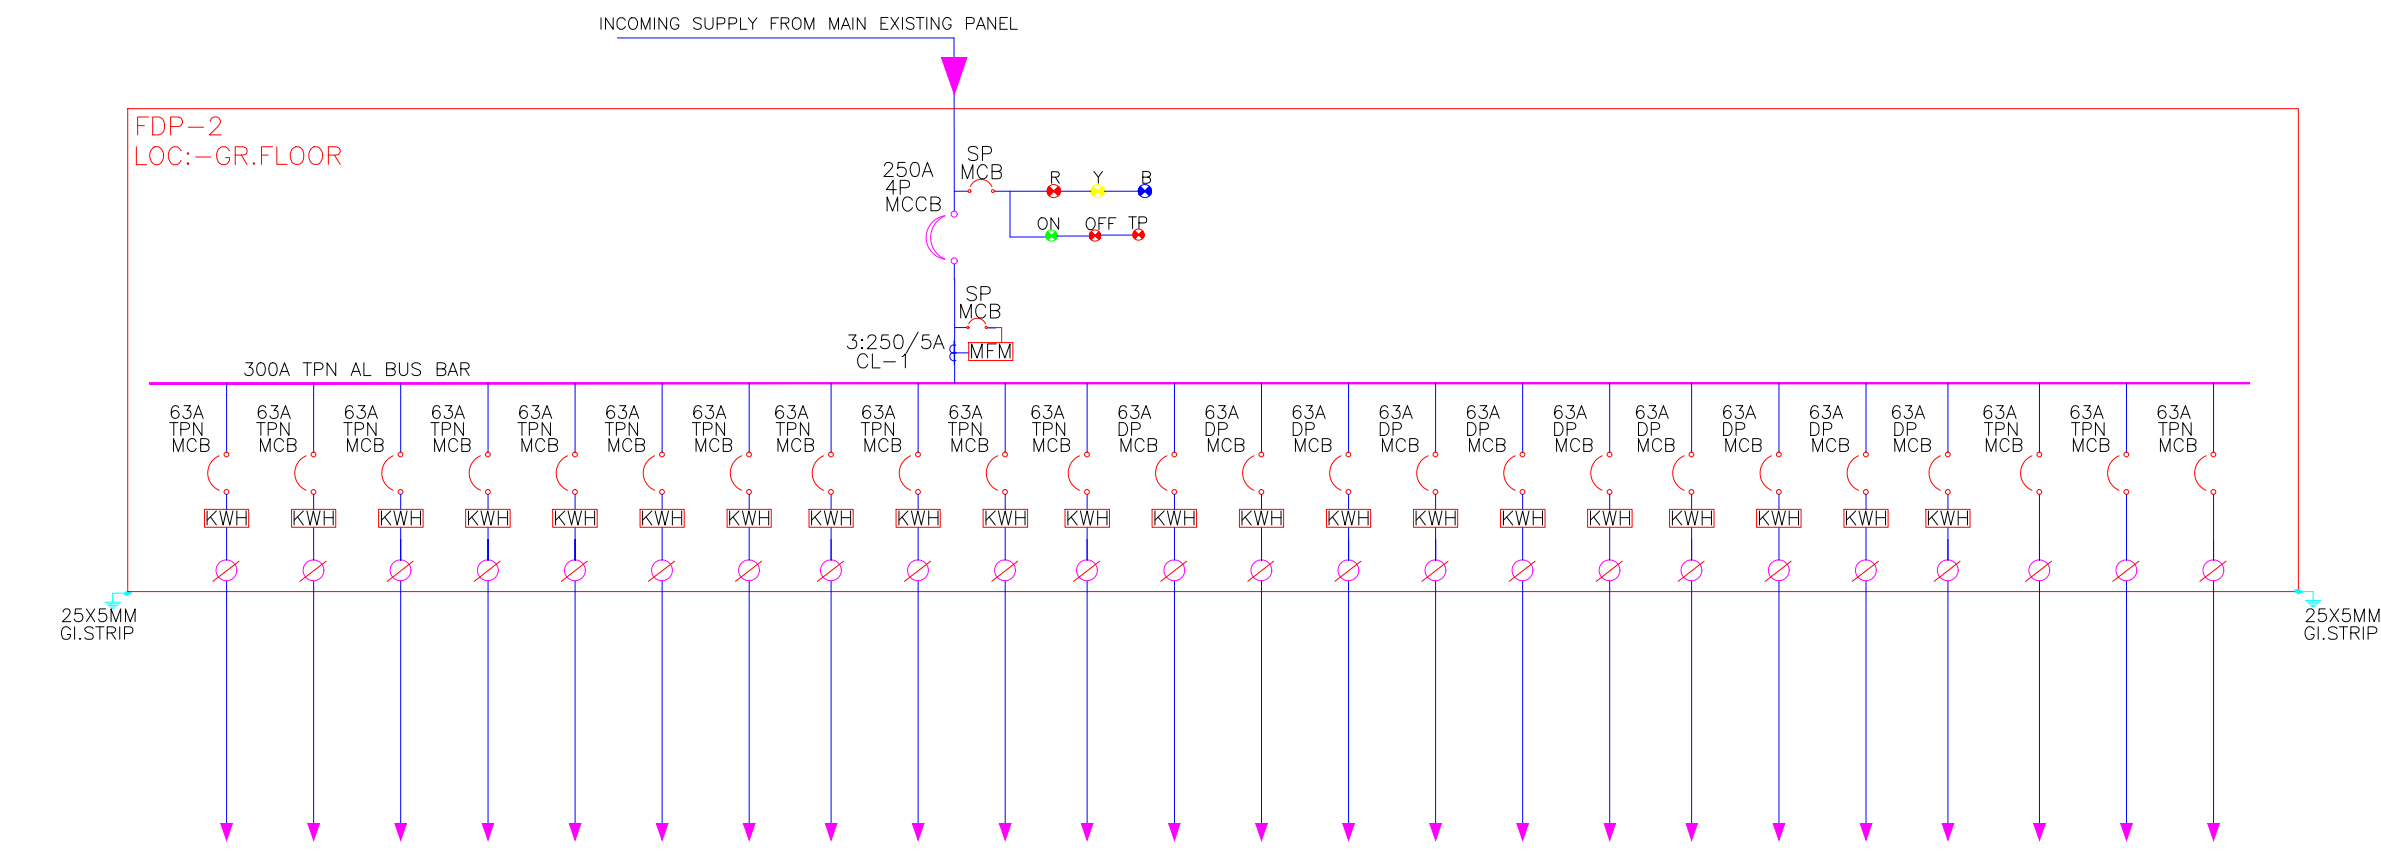

- CABLE ROUTE MAIN PANEL TO FDP
- CABLE ROUTE FDP TO SHOP
- CABLE ROUTE FOR EX. LIGHTING
- 45W POLE LIGHT

Project Title :
SUBDIVISON OF PLOT
COMMERCIAL-8, H BLOCK JAIPURIYA
SUNRISE GREEN, NH-24 GHAZIABAD

DRAWING TITLE

PROPOSED
LAYOUT PLAN FOR
ELECTRICAL SUPPLY

Architects:

SIG. OF ARCHITECT

SIG. OF OWNER

ELECTRICAL
SERVICES

OWNER'S NAME AND SIGNATURE
SMV AGENCIES PVT
LTD.shashankvarshney@rediffmail.com.9891581032

ARCHITECT'S NAME AND SIGNATURE
SYED AZHAR HUSSAIN
CA2011/54056

Ghaziabad Development Authority



Building Plan Application Number
GDA/LD/22-23/0946

Sanctioned On
11 Nov 2022

Valid Till
17 Nov 2027

Approved By
Chandra Prakash Tripathi (Chief Architect and Town Planner/Additional)

Examined By
Bhagwan Das Maurya (Junior engineer)

Sanjay Mehrotra (Assistant Engineer)

Rajeev Ratan Shah (Town Planner/ Executive engineer)

Chandra Prakash Tripathi (Chief Architect and Town Planner/Additional)

Brjesh kumar (Secretary)

Rakesh Kumar Singh (Vice Chairman)