


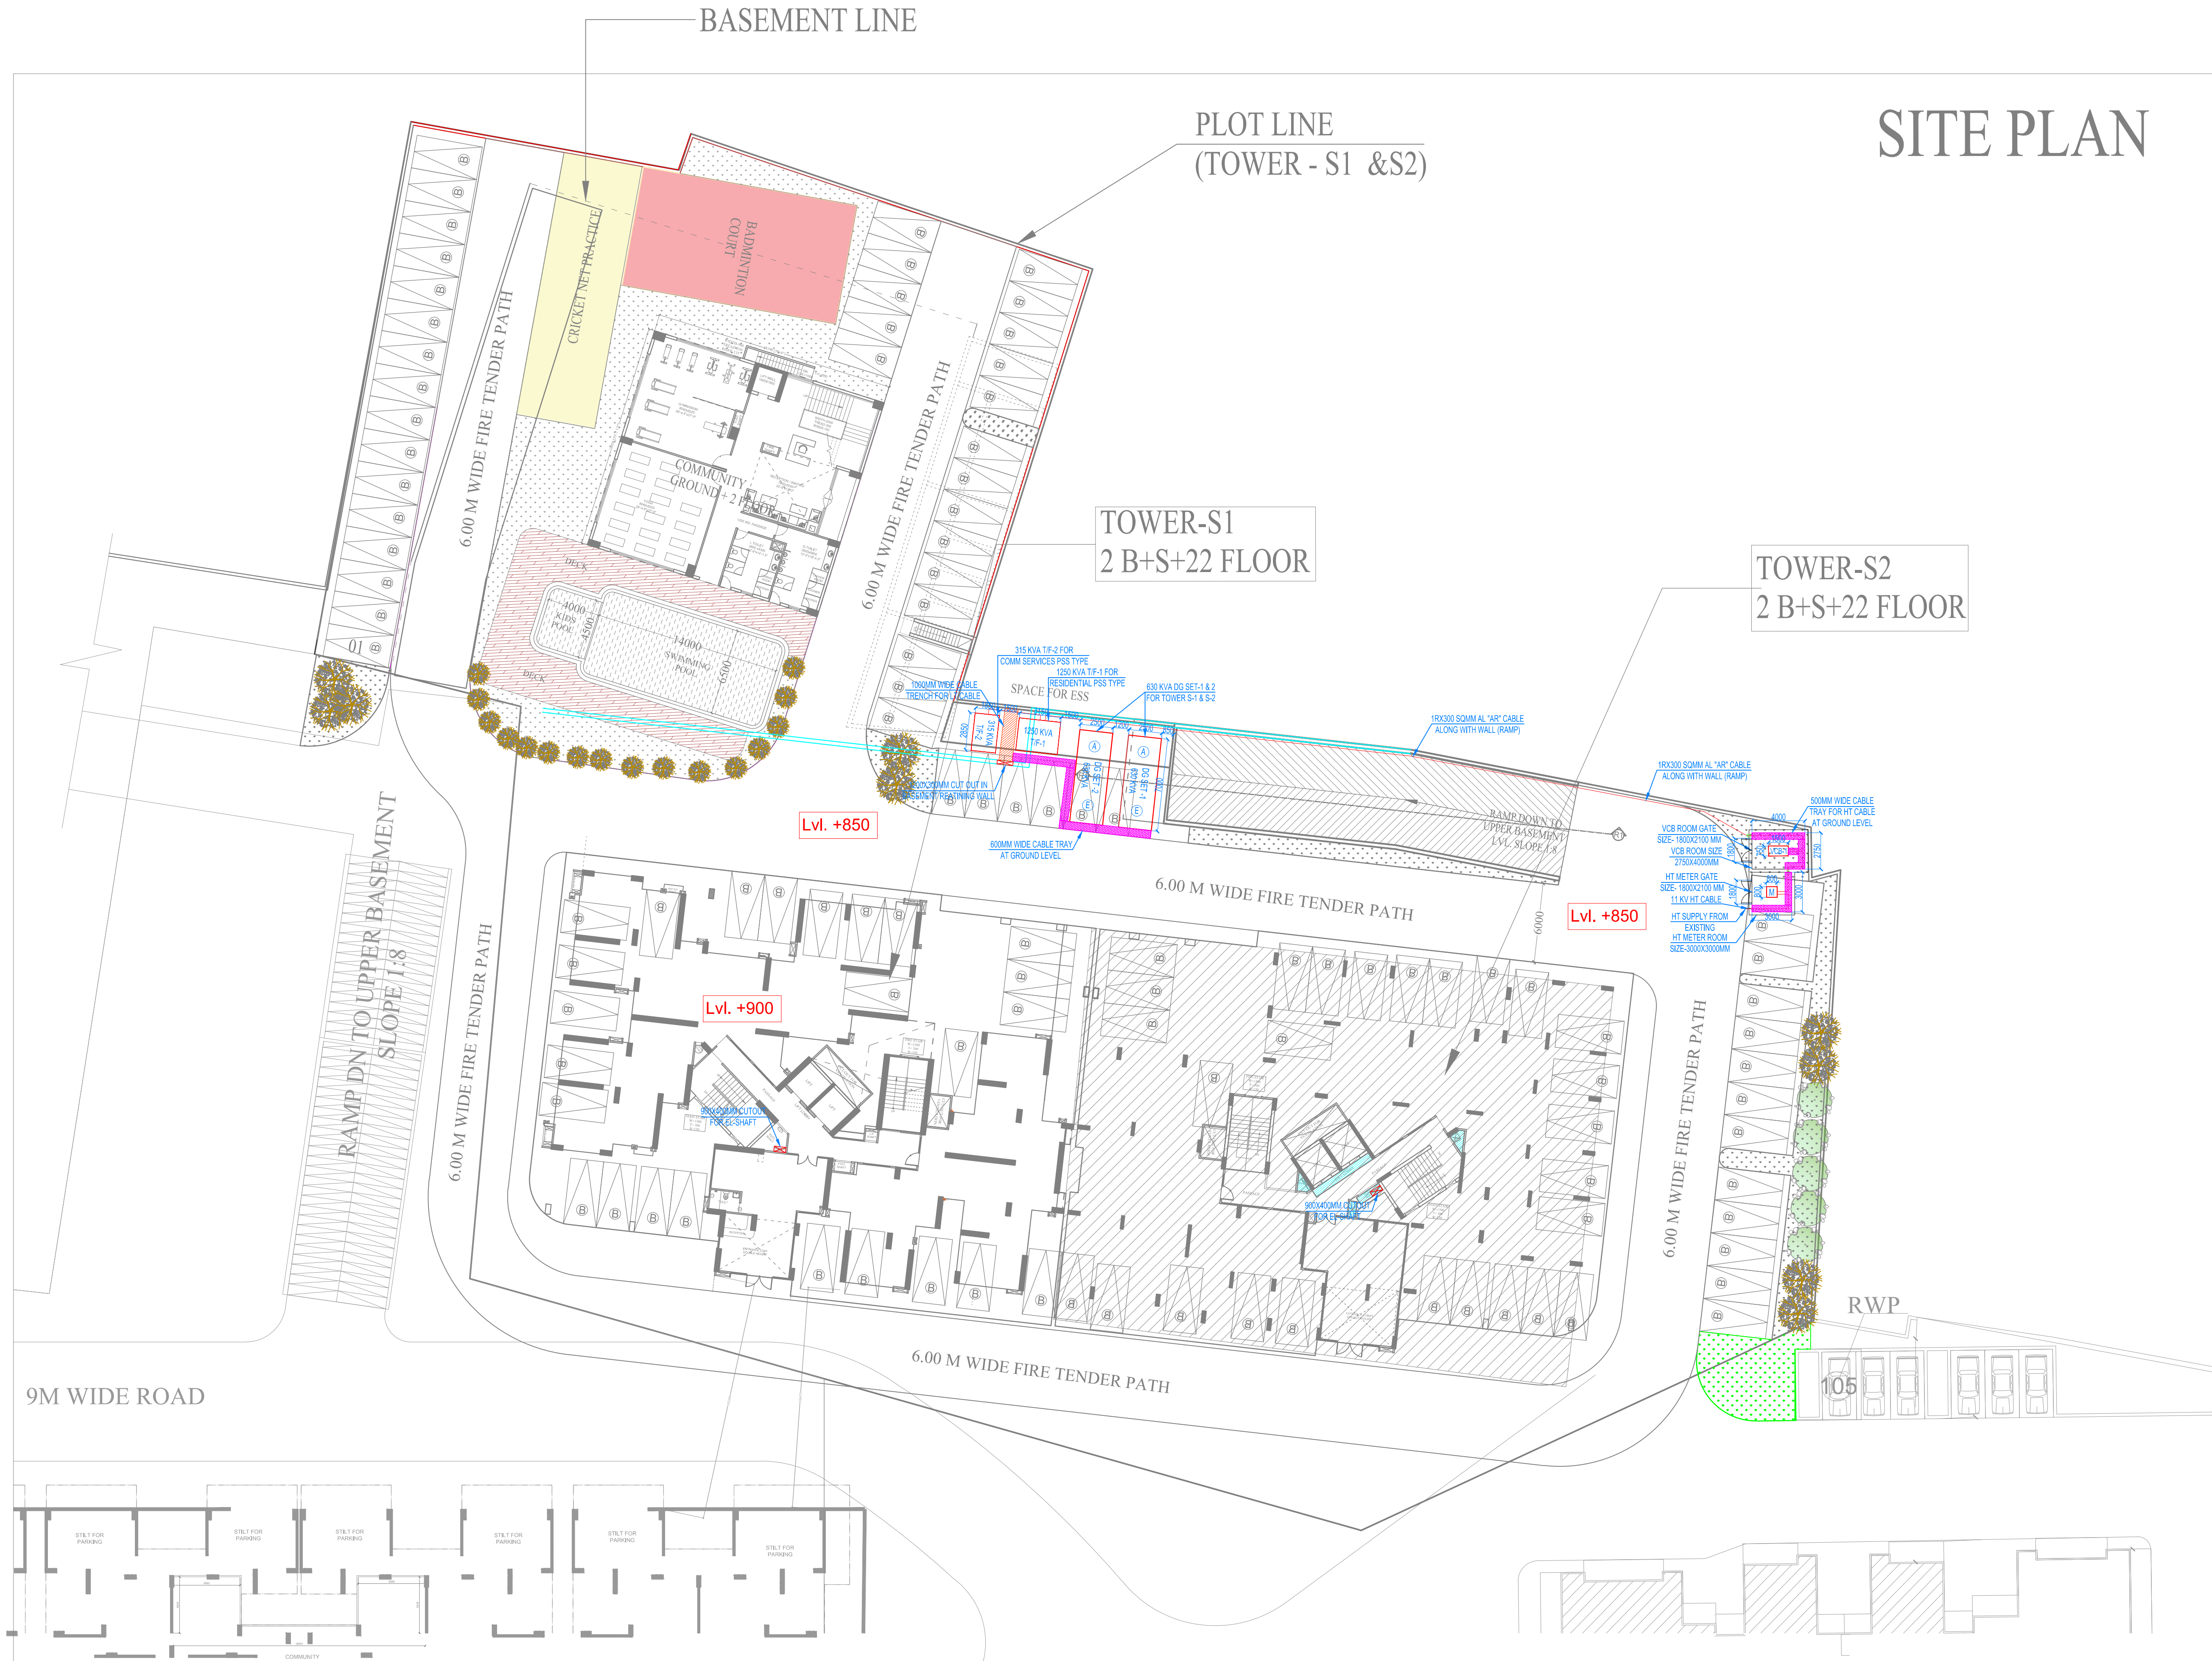

NOTES

- THIS DRAWING IS THE PROPERTY OF SPACE DESIGNERS INTERNATIONAL AND IS NOT TO BE USED FOR ANY PURPOSE OTHER THAN FOR WHICH IT IS ISSUED WITH OUT PERMISSION OF ITS PRINCIPALS.
- THIS DRAWING IS TO BE READ IN CONJUNCTION WITH OTHER RELEVANT ARCHITECTURAL, STRUCTURAL AND OTHER SERVICES/ CONSULTANTS DRAWING. IT SHALL BE THE DEEMED RESPONSIBILITY OF THE CONTRACTOR/ FABRICATOR TO BRING IN TO NOTICE OF ARCHITECTS IF ANY DISCREPANCY WITHIN OR BETWEEN THE DRAWINGS PRIOR TO CONSTRUCTION.
- ALL WRITTEN DIMENSIONS ARE TO BE FOLLOWED AND THE DRAWING IS NOT TO BE SCALED.

LEGENTS:-	DISCRIPTION
	HT CABLE TRENCH
	HT CABLE
	PARPORATED CABLE TRAY

B-34
SECTOR-67
NOIDA

For AKJ Real Tech Private Limited

Director

MEP Consultants:

PKV

PKV Consulting Engineers (P) Ltd.

C-815, DDA Flats, Loni Road, Delhi -110093

E-mail - pramod@pkv.co.in, info@pkv.co.in

TELEFAX - 011-22816297

PROJECT

PROPOSED GROUP HOUSING
(AKJ REAL TECH PVT.LTD.)
"FLORA HOMEZ"
AT PLOT NO-GH02, NH-24,
VILLAGE - SHAHPUR BAMETA
DISTT:- GHAZIABAD (UP)

BUILDER & PROMOTER

M/s AKJ REAL TECH PVT.LTD.

ARCHITECTS

ARCHITECTS :
Space Designers International
B-34, Sector-67, Noida-201301 (U.P.)
Ph : 0120-3100450, 451, 452, 453
91-9711633717, 18
e-mail : info@spacedsi.com, www.spacedsi.com

DRAWING TITLE

ELECTRICAL SUBSTATION LAYOUT
(BUILDING HEIGHT IS 2BASEMENT + STILT + 22rd. FLOORS)

SCALE	DATE	DRAWN BY
N.T.S.	28.10.2024	ATUL KUMAR
CHECKED BY	APPROVED BY	
ANIL	P.K.S.	
DRG.NO.	PKV-SB-001	