


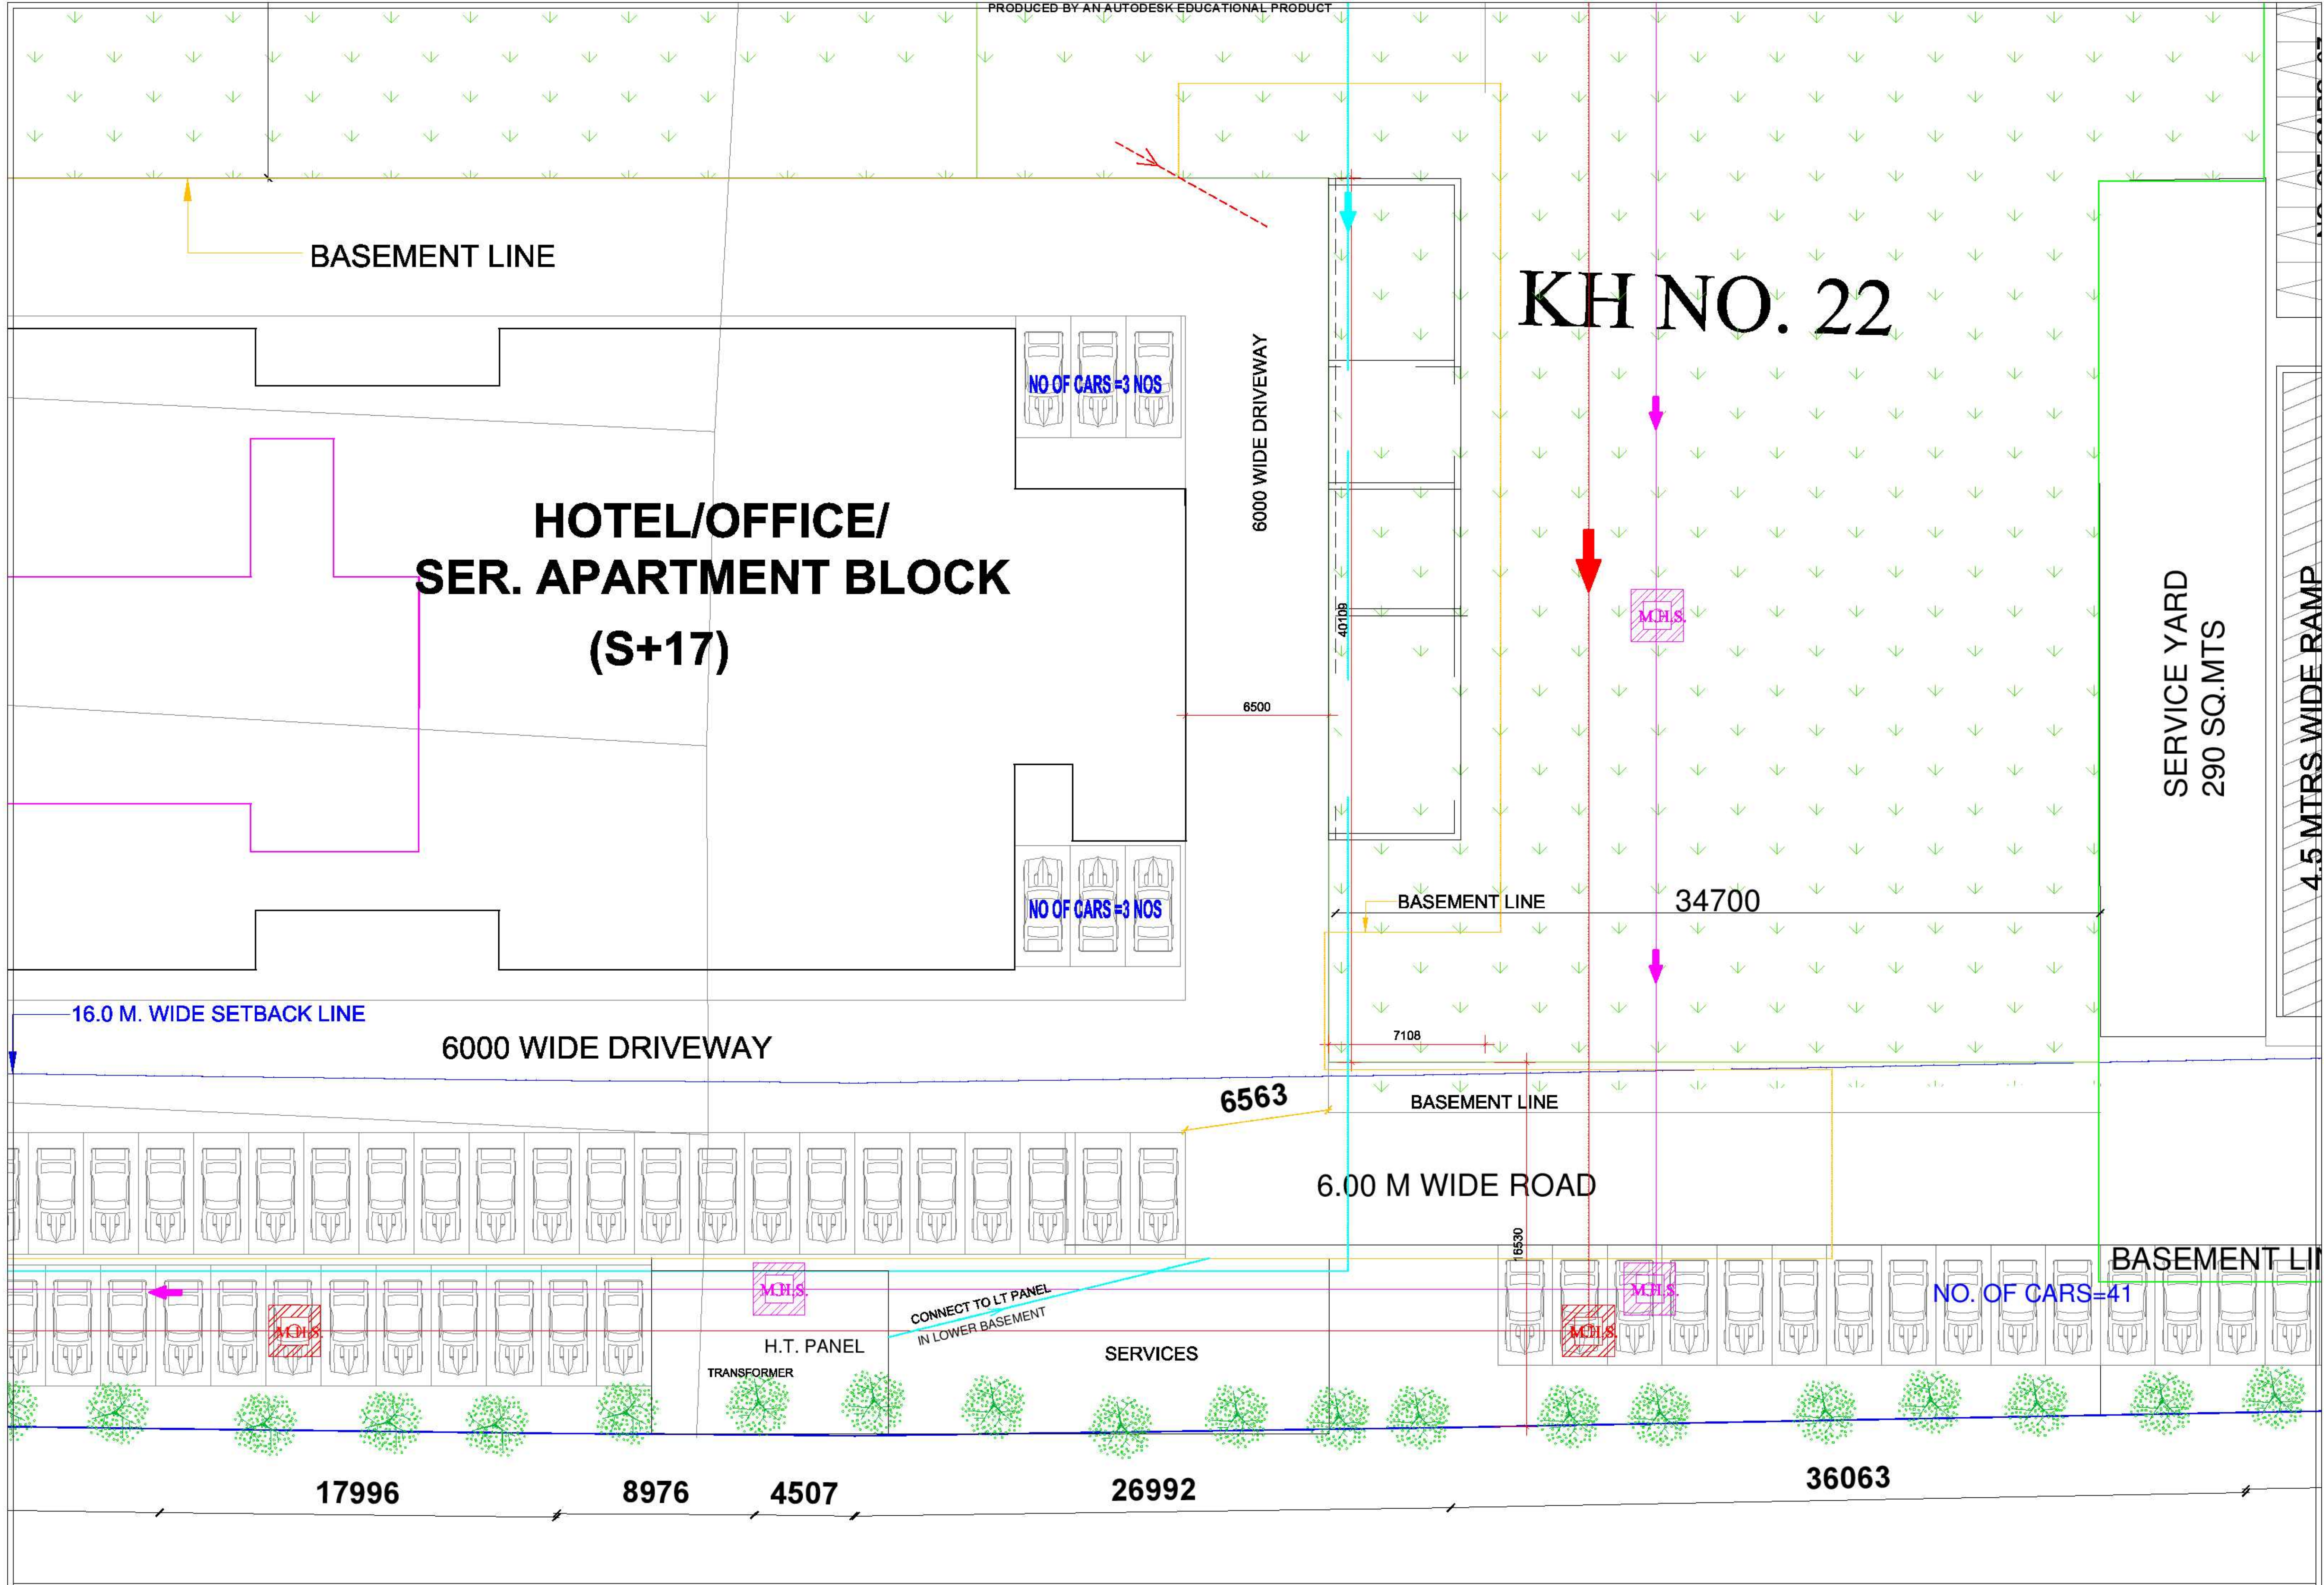

|   |                     |                                                  |           |                      |                  |                |                  |   |
|---|---------------------|--------------------------------------------------|-----------|----------------------|------------------|----------------|------------------|---|
| project<br>PROPOSED COMMERCIAL BUILDING * VII AVENUE TOWER * FOR M/S TULIP HOUSING<br>AT VILLAGE AHIMAMAU AT GOMTINAGAR EXTENSION - LUCKNOW | DRAWING- NO.<br>1/2 | ARCHITECT:<br>ARUN KUMAR<br>B.A.R.C.H., F.I.I.A. | NORTH<br> | TITLE :<br>SITE PLAN |                  | OWNER'S SIGN : | ARCHITECT SIGN : | <br>architecture<br>engineering<br>interiors<br>turnkey projects<br>OFF. 1st FLOOR, HALDIGHATYA COLONY, HAZRATGANJ, LUCKNOW<br>PHONE: 2831843 , 3013545 , 9415013645 |
|   |                     |                                                  |           | DATE<br>SEP - 2010   | SCALE<br>1 : 100 |                |                  |   |





|         |
|---------|
| project |
|---------|

**PROPOSED COMMERCIAL BUILDING "VII AVENUE TOWER" FOR  
M/S TULIP HOUSING AT VILLAGE AHIMAMAU AT  
GOMTI NAGAR EXTENSION - LUCKNOW**

DRAWING- NO.

 $1/2$ 

ARCHITECT:

ARUN KUMAR  
B.ARCH., F.I.I.A.

NORTH



|         |
|---------|
| TITLE : |
|---------|

SECTION


OWNER'S SIGN :

ARCHITECT SIGN :

design group  architecture  
engineering  
interiors  
turnkey projects

OFF: 1st FLOOR, HALWASIYA COLT, HAZRATGANJ, LUCKNOW  
PHONE: 2821843 . 3013545 . 8415013545



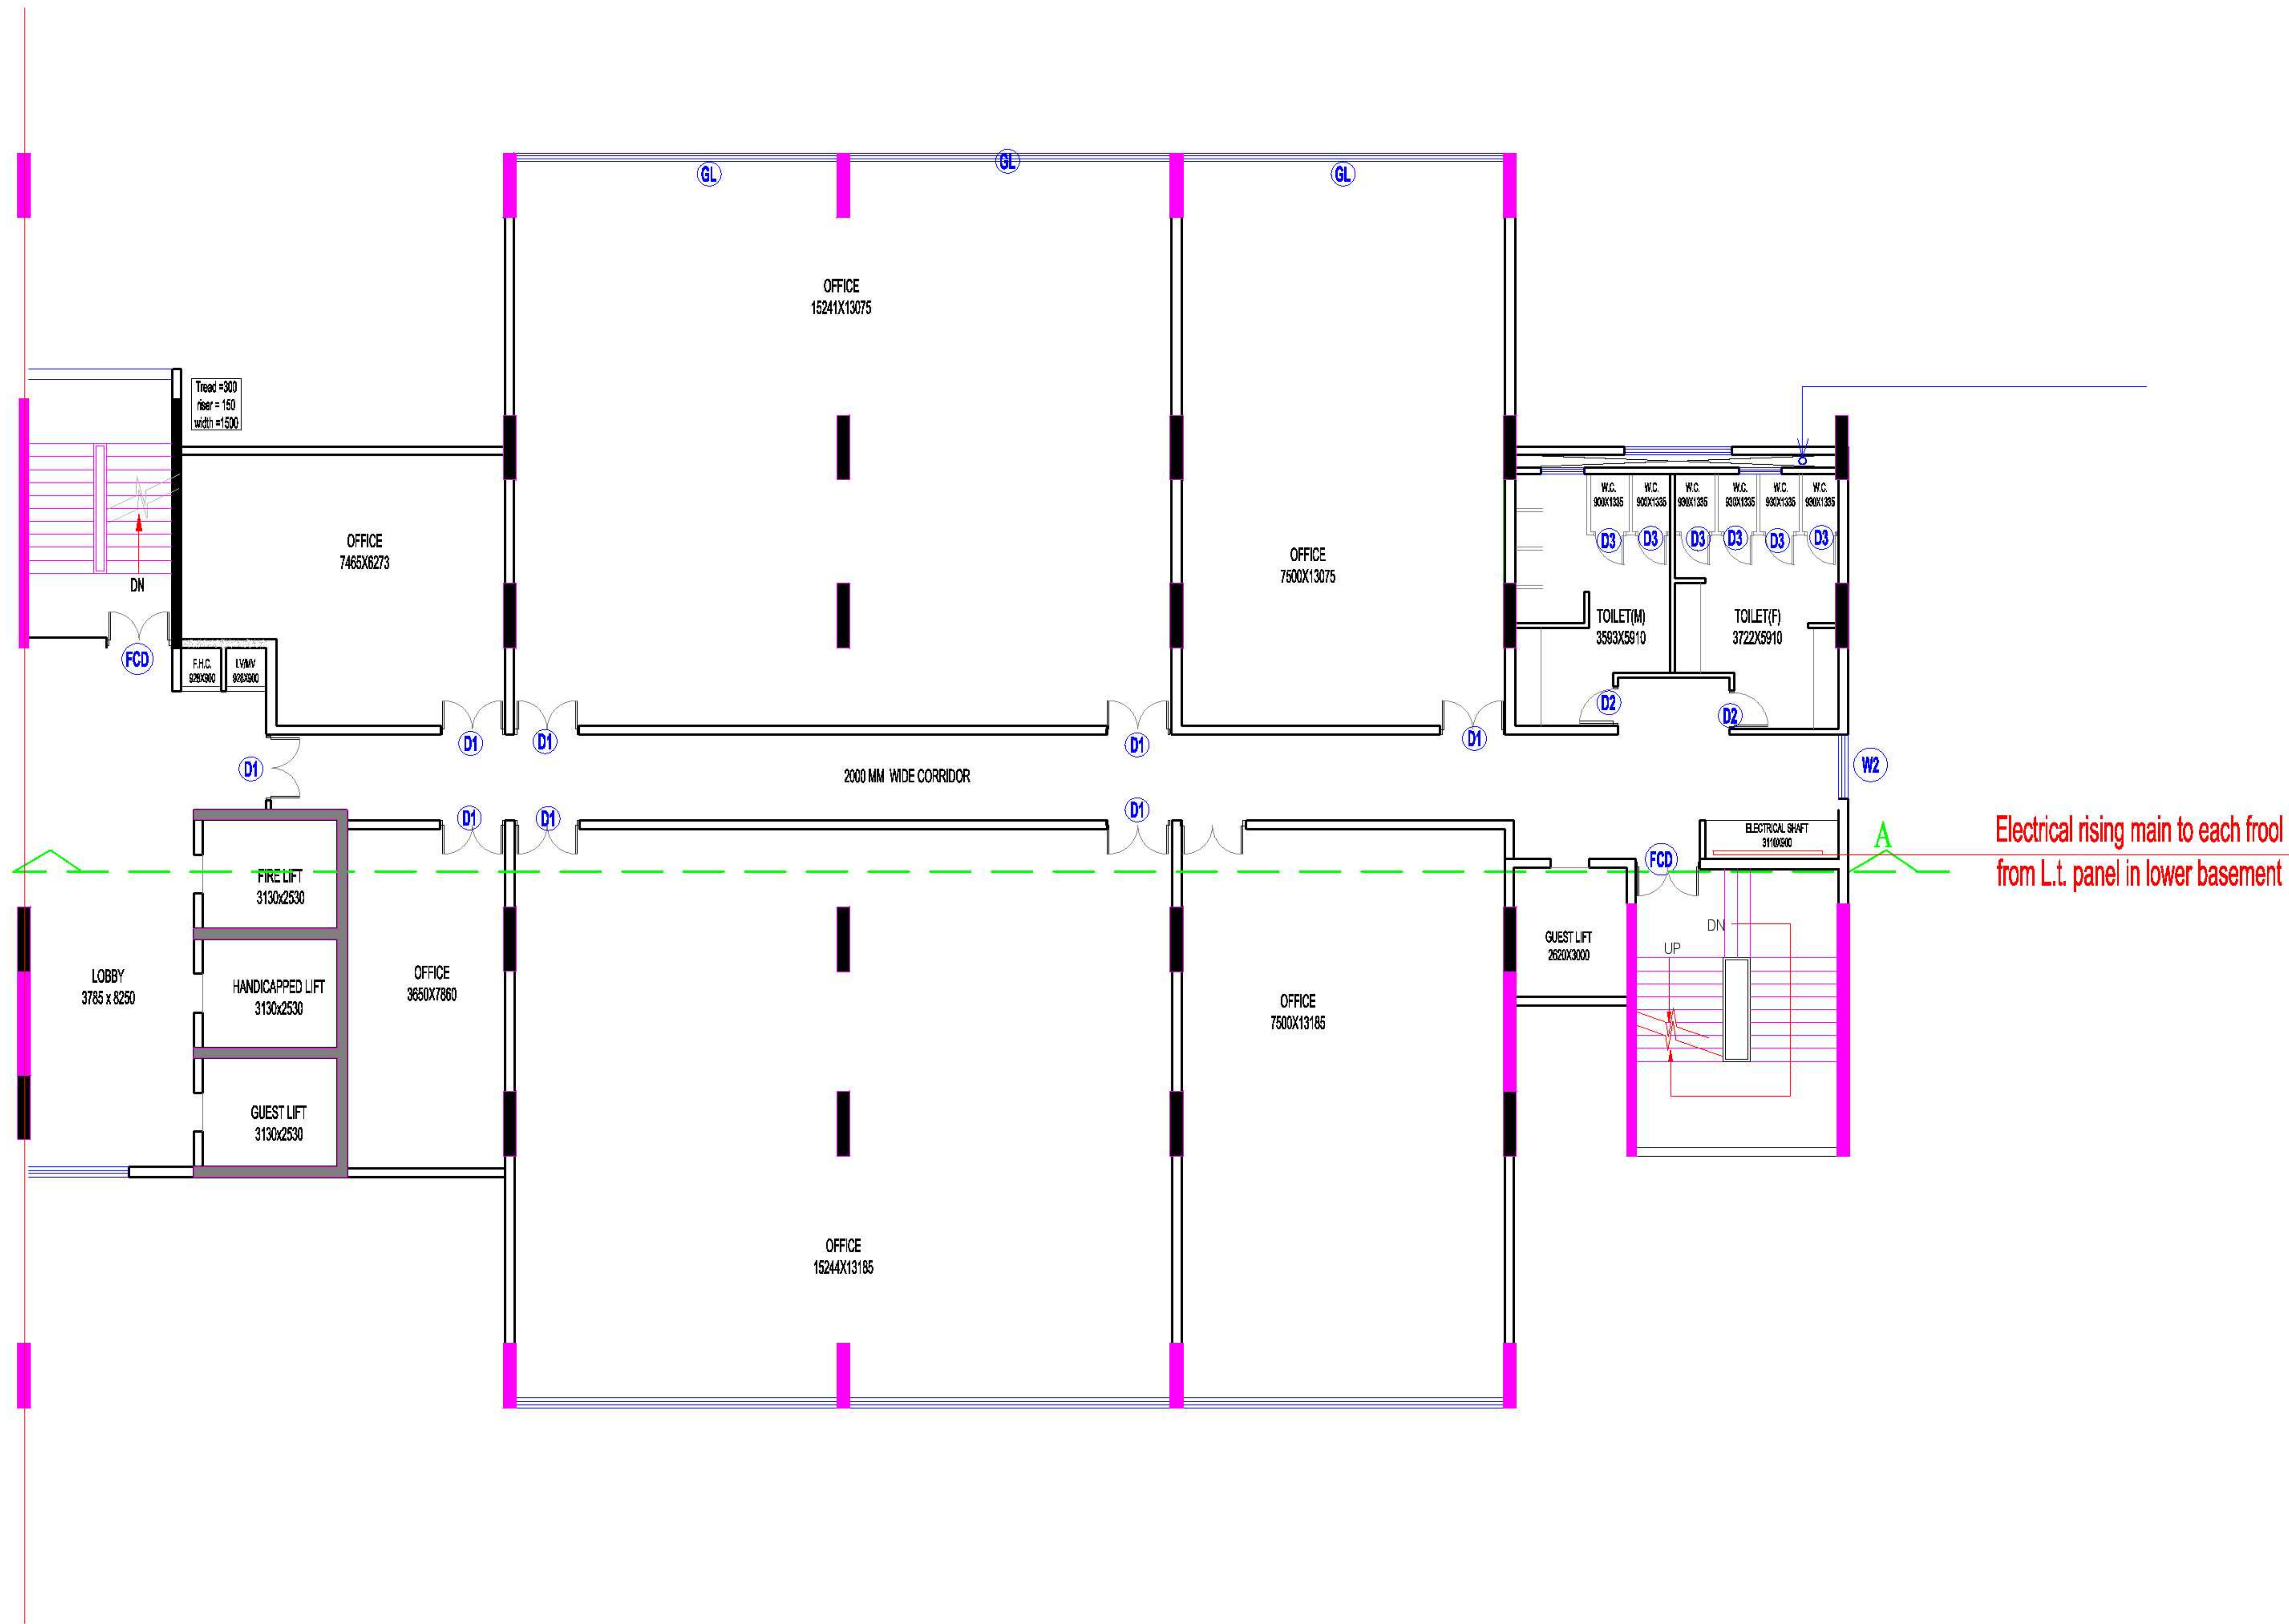

|                                                                                                 |   |  |                         |                                 |                                                                                                |                    |  |  |                |                  |   |
|-------------------------------------------------------------------------------------------------|---|--|-------------------------|---------------------------------|------------------------------------------------------------------------------------------------|--------------------|--|--|----------------|------------------|---|
| project                                                                                         | PROPOSED COMMERCIAL BUILDING " VII AVENUE TOWER " FOR<br>M/S TULIP HOUSING AT VILLAGE AHIMAMAU AT<br>GOMTI NAGAR EXTENSION - LUCKNOW |  | DRAWING- NO.<br><br>1/2 | ARCHITECT:                      | NORTH<br> | TITLE :            |  |  | OWNER'S SIGN : | ARCHITECT SIGN : | <br>design group 31<br>architecture<br>engineering<br>interiors<br>turnkey projects |
|                                                                                                 |   |  |                         | ARUN KUMAR<br>B.Arch., F.I.I.A. |                                                                                                | TYPICAL FLOOR PLAN |  |  |                |                  |   |
|                                                                                                 |   |  |                         | DATE:<br>SEP. - 2019            |                                                                                                |                    |  |  |                |                  |   |
|                                                                                                 |   |  |                         | SCALE :<br>1 : 100              |                                                                                                |                    |  |  |                |                  |   |
|                                                                                                 |   |  |                         | DEALT BY:<br>RAJNEESH GUPTA     |                                                                                                |                    |  |  |                |                  |   |
| OFF: 4th FLOOR, HALIMABAYA COLONY, HAZRATGANJ, LUCKNOW<br>PHONE: 2821843 , 3013945 , 9415013645 |   |  |                         |                                 |                                                                                                |                    |  |  |                |                  |   |