


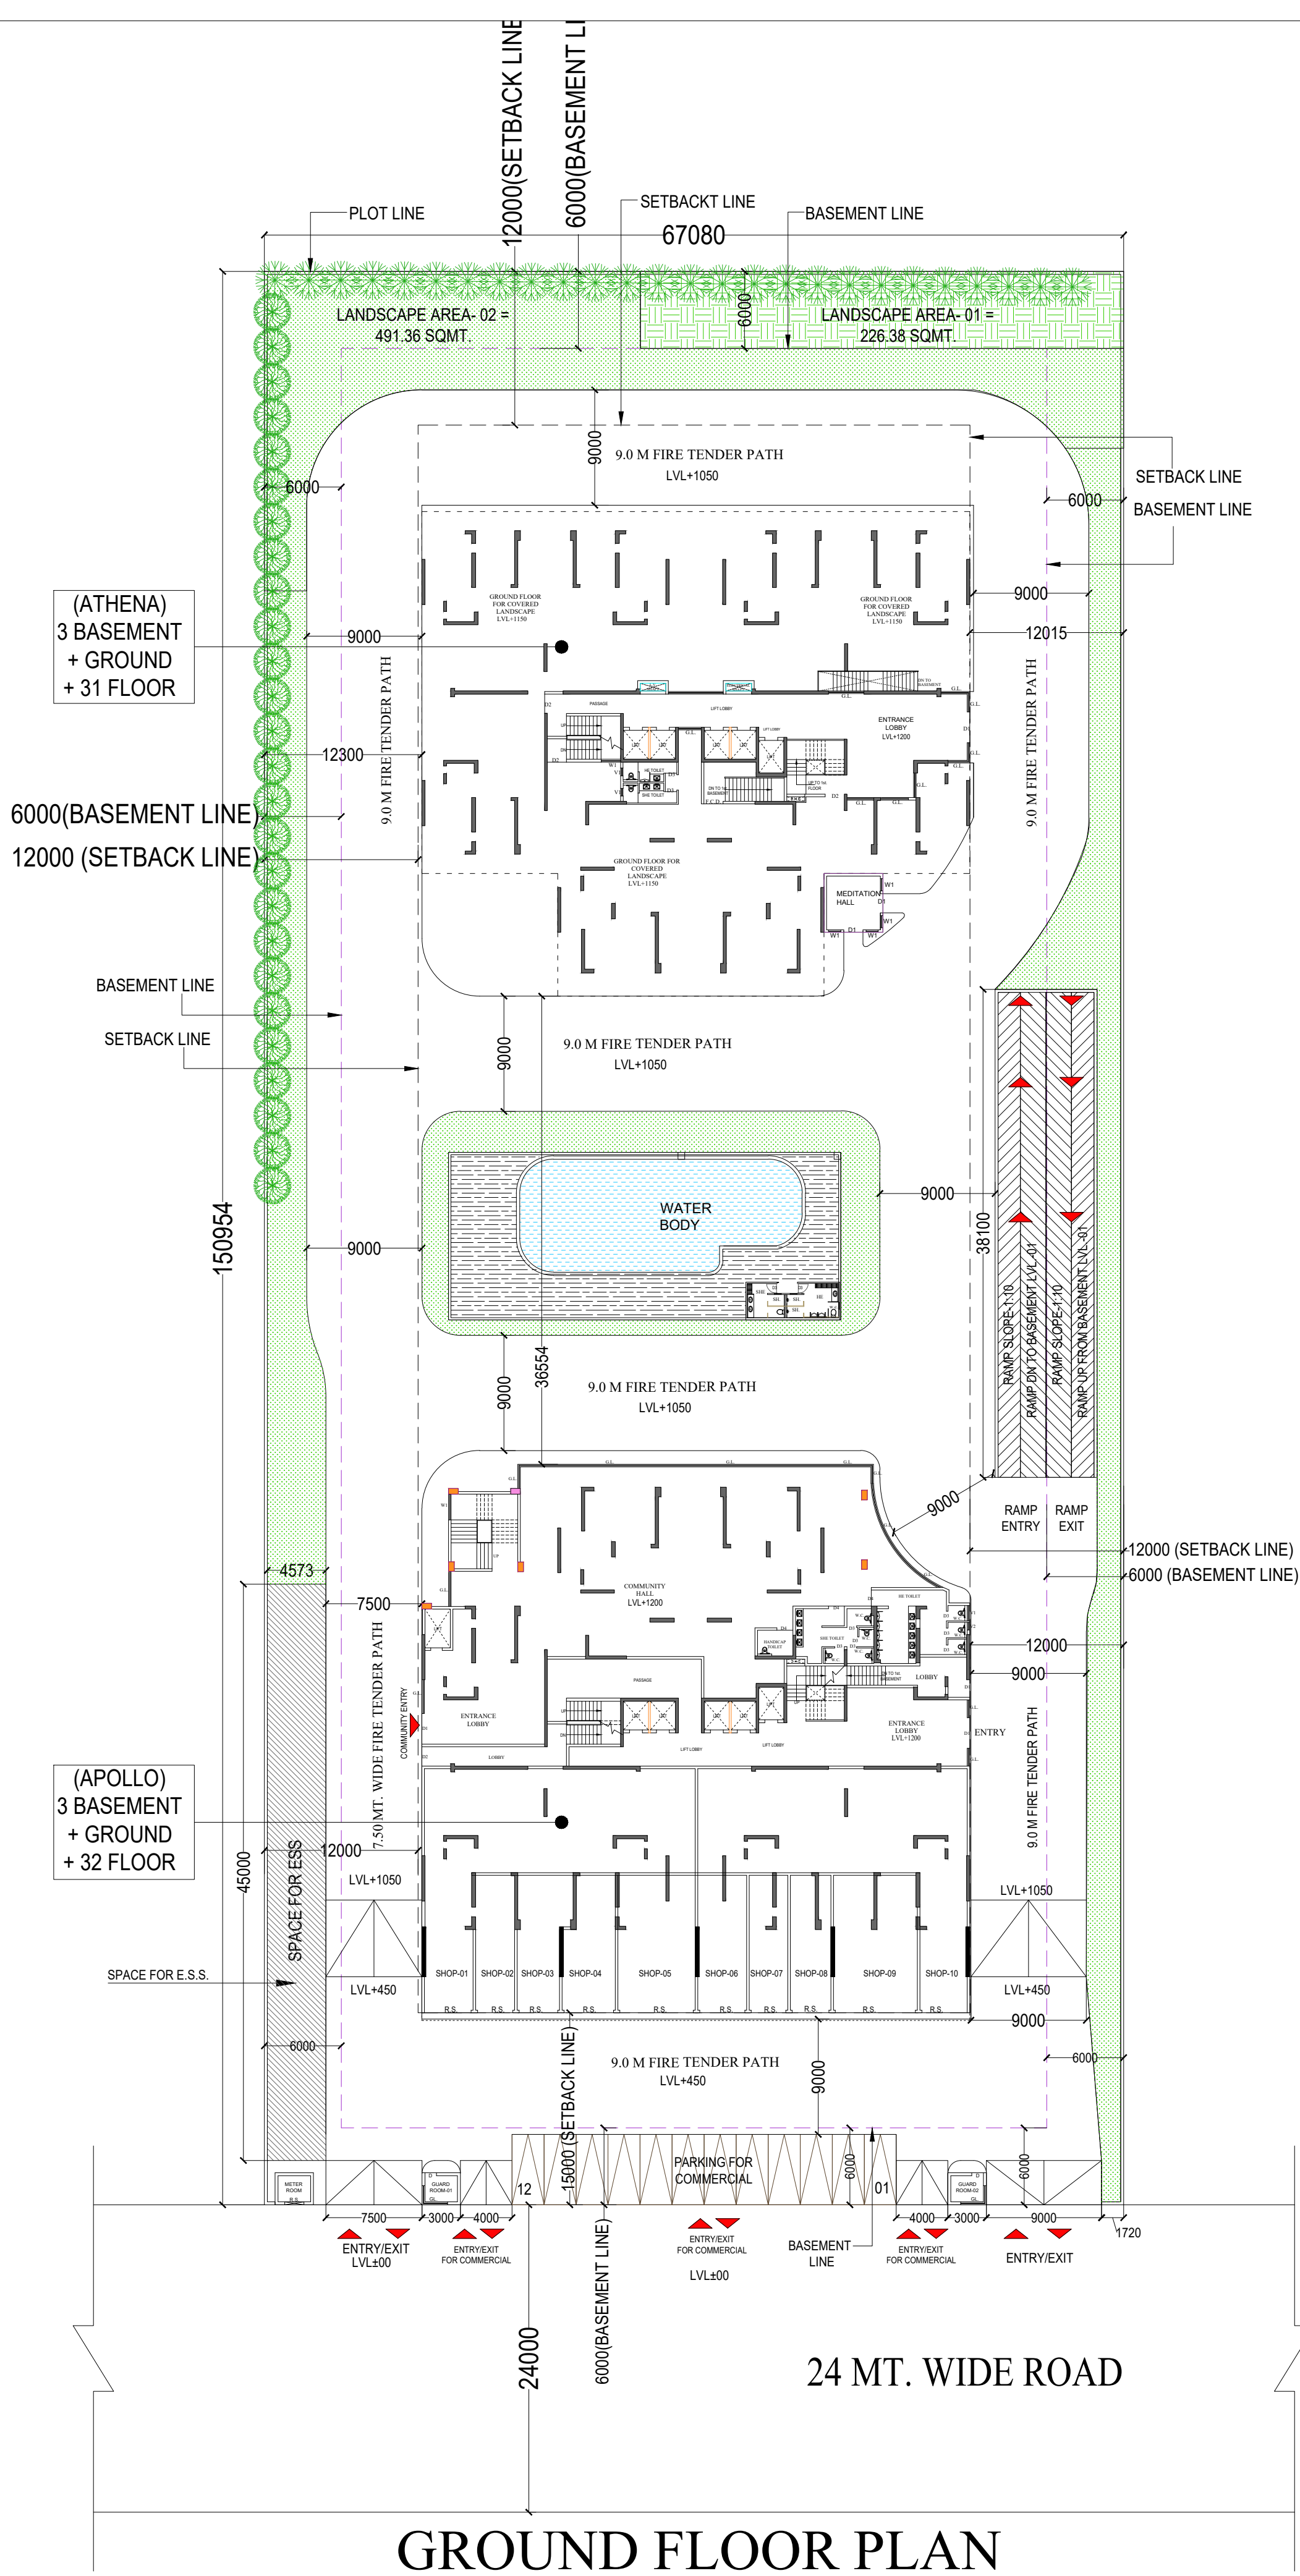

TOAL LANDSCAPE AREA =
717.74 SQMT.

PROJECT :-
PROPOSED GROUP HOUSING PROJECT
"SKA CALISTO" AT PLOT NO - GH-3C,
PINEWOOD ENCLAVE, SECTOR-2,
WAVE CITY, TEHSIL & DISTT. GHAZIABAD. (UP)

BUILDERS & PROMOTERS :-
M/S KAMROOP PROMOTERS LLP.
REGISTERED OFFICE AT 134,
TOWER-A, CORENTHUM
BUILDING, SECTOR-62, GAUTAM BUDDHA NAGAR, (UP)

DRAWING TITLE :-

LANDSCAPE LAYOUT PLAN

 Space Designers International ARCHITECTS & PLANNERS www.spacedi.com		ARCHITECTS : Space Designers International B - 34, SECTOR-67, NOIDA PH : +91 9711633717, 18, 19 & 20 Mob: 9811070399, 9811336231 e-mail : spacedi@gmail.com, www.spacedi.com	
DRAWN BY :-	CHECKED BY :-	SCALE :-	DATE :-
 KAMROOP PROMOTERS LLP. Authorised Signatory		 ARCHITECT'S SIGNATURE	
OWNER'S SIGNATURE		DRG. No. :- L-01	