


SECTOR-7 PART RAMGANGA NAGAR YOJNA, BAREILLY.

परिचय नं० = बी० डी० ए० आर० जी० ए० से० (०१ प्रा०) / १३
 स्वीकृत दि० = २१-०४-२०२२
 शिवा दि० = २०-०४-२०२१

Electrification. work

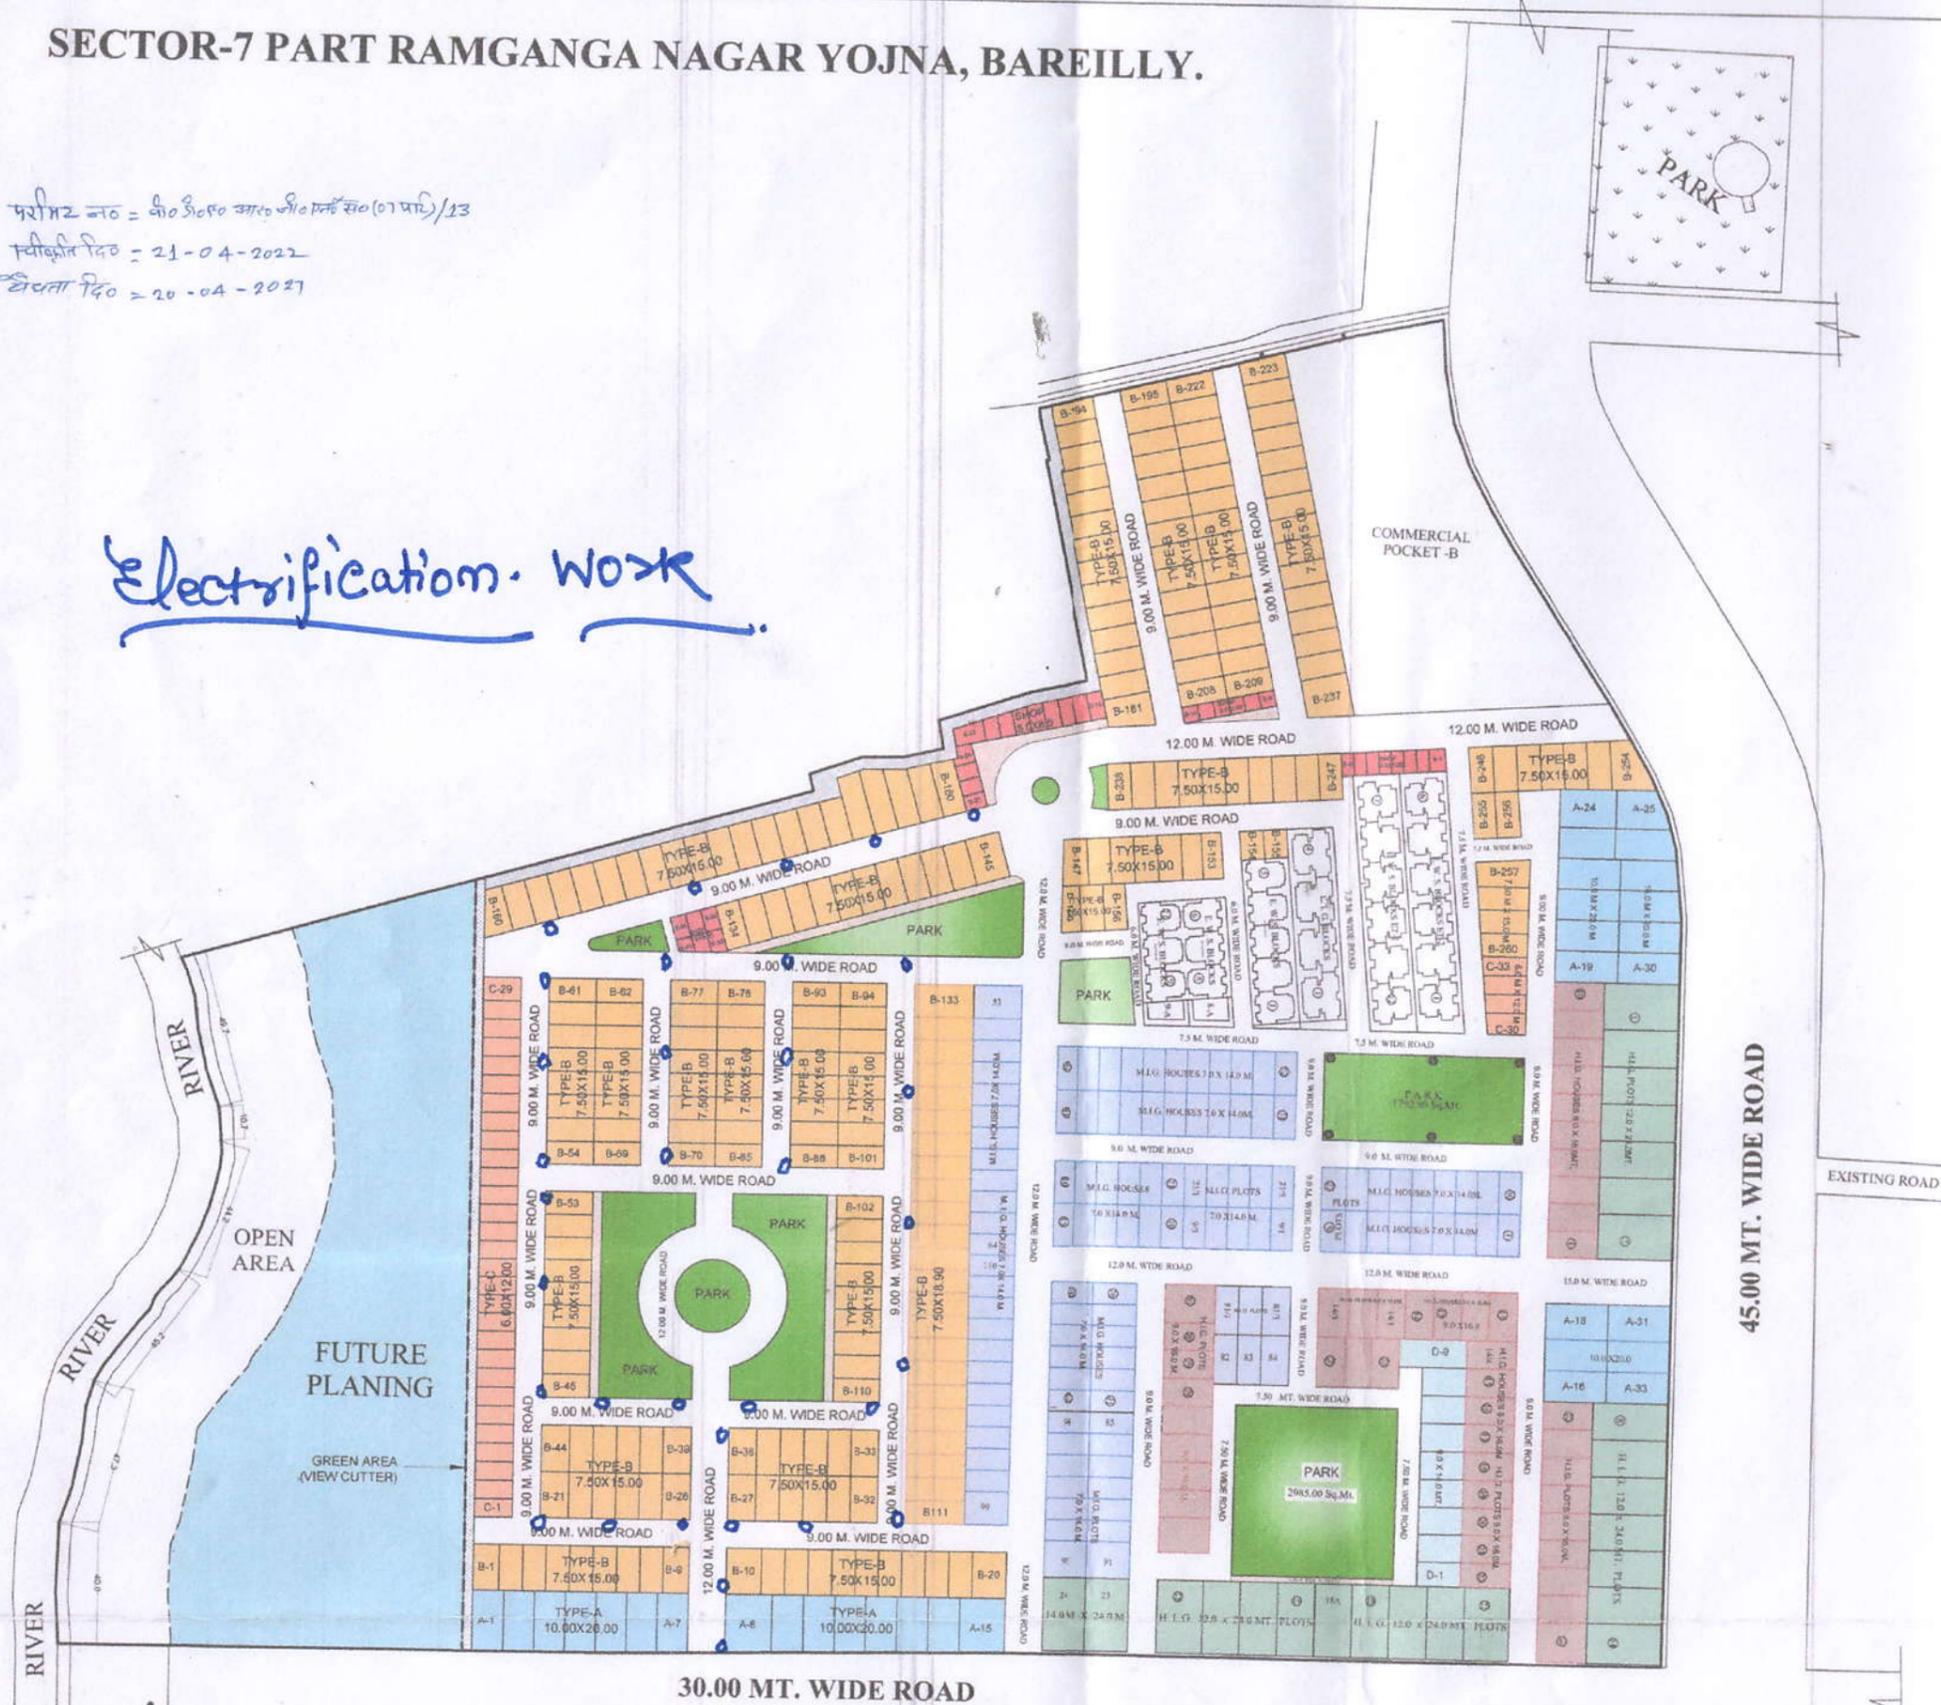

NOTE :-
 1- Plot no-B-146 And B-159 are missing in layout.
 2- Only ground and first floor are allowed with 100% ground coverage for shops (Category-S)



BAREILLY DEVELOPMENT AUTHORITY PROPOSED REVISED LAYOUT PLAN OF SECTOR-7 (PART) RAMGANGA NAGAR YOJNA, BAREILLY.

AREA STATEMENT:

LAND AREA	152862.90 Sqm.
AREA UNDER RESIDENTIAL PLOTS	64578.00 Sqm.
AREA UNDER ROAD	37153.35 Sqm.
AREA UNDER PARK	9321.16 Sqm.
OPEN AREA	8767.61 Sqm.
AREA COMMERCIAL BLOCK-B	7417.60 Sqm.
AREA UNDER PATHWAY	1004.41 Sqm.
AREA UNDER VIEW CUTTER	753.43 Sqm.
AREA UNDER AAWADI ROAD	1273.90 Sqm.
AREA UNDER LIG & EWS CLUSTER	5464.85 Sqm.
AREA UNDER SHOP'S	1195.00 Sqm.
AREA OF FUTURE PLANING	15924.59 Sqm.

PROPOSED PROPERTY DETAILS:

TYPE	AREA (SQMT.)	PLOT SIZE	NOS.
A	200.00	10.00 Mt.x20.00 Mt.	33 Nos
B	112.50	7.50 Mt.x15.00 Mt. & 7.50 Mt x 18.90 Mt	258 Nos
C	72.00	6.00Mt x 12.00 Mt.	33 Nos
D	126.00	9.00 Mt.x14.00 Mt.	09 Nos
S-1	33.75	4.00 Mt.x7.50 Mt.	08 Nos
S-2	27.50	5.00 Mt.x5.50 Mt.	06 Nos.
S-3	40.00	5.00 Mtx8.00 Mt.	19 Nos
HIG	144.00	9.00 Mt.x16.00Mt	08 Nos.
HIG	288.00	12.00 Mtx24.00 Mt.	11 Nos
MIG	98.00	7.00 Mt.x14.00 Mt.	29 Nos.

EXISTING PROPERTY DETAILS:

TYPE	AREA (SQMT.)	PLOT SIZE	NOS.
HIG	144.00	9.00 Mt.x16.00Mt	39 Nos.
HIG	288.00	12.00 Mt.x24.00 Mt.	14 Nos.
MIG	98.00	7.00 Mt.x14.00 Mt.	89 Nos.

SCALE 1:1000 DATED NORTH

21/04/22 D/M	J.E.(PLA)	J.E.(CONS.)	A.E.
EXEN	C.T.P.	SEC.	V.C.

Drawing By :-
 Ar. Sumit Agrawal

Handwritten signatures and initials: JP(E/M), AE