


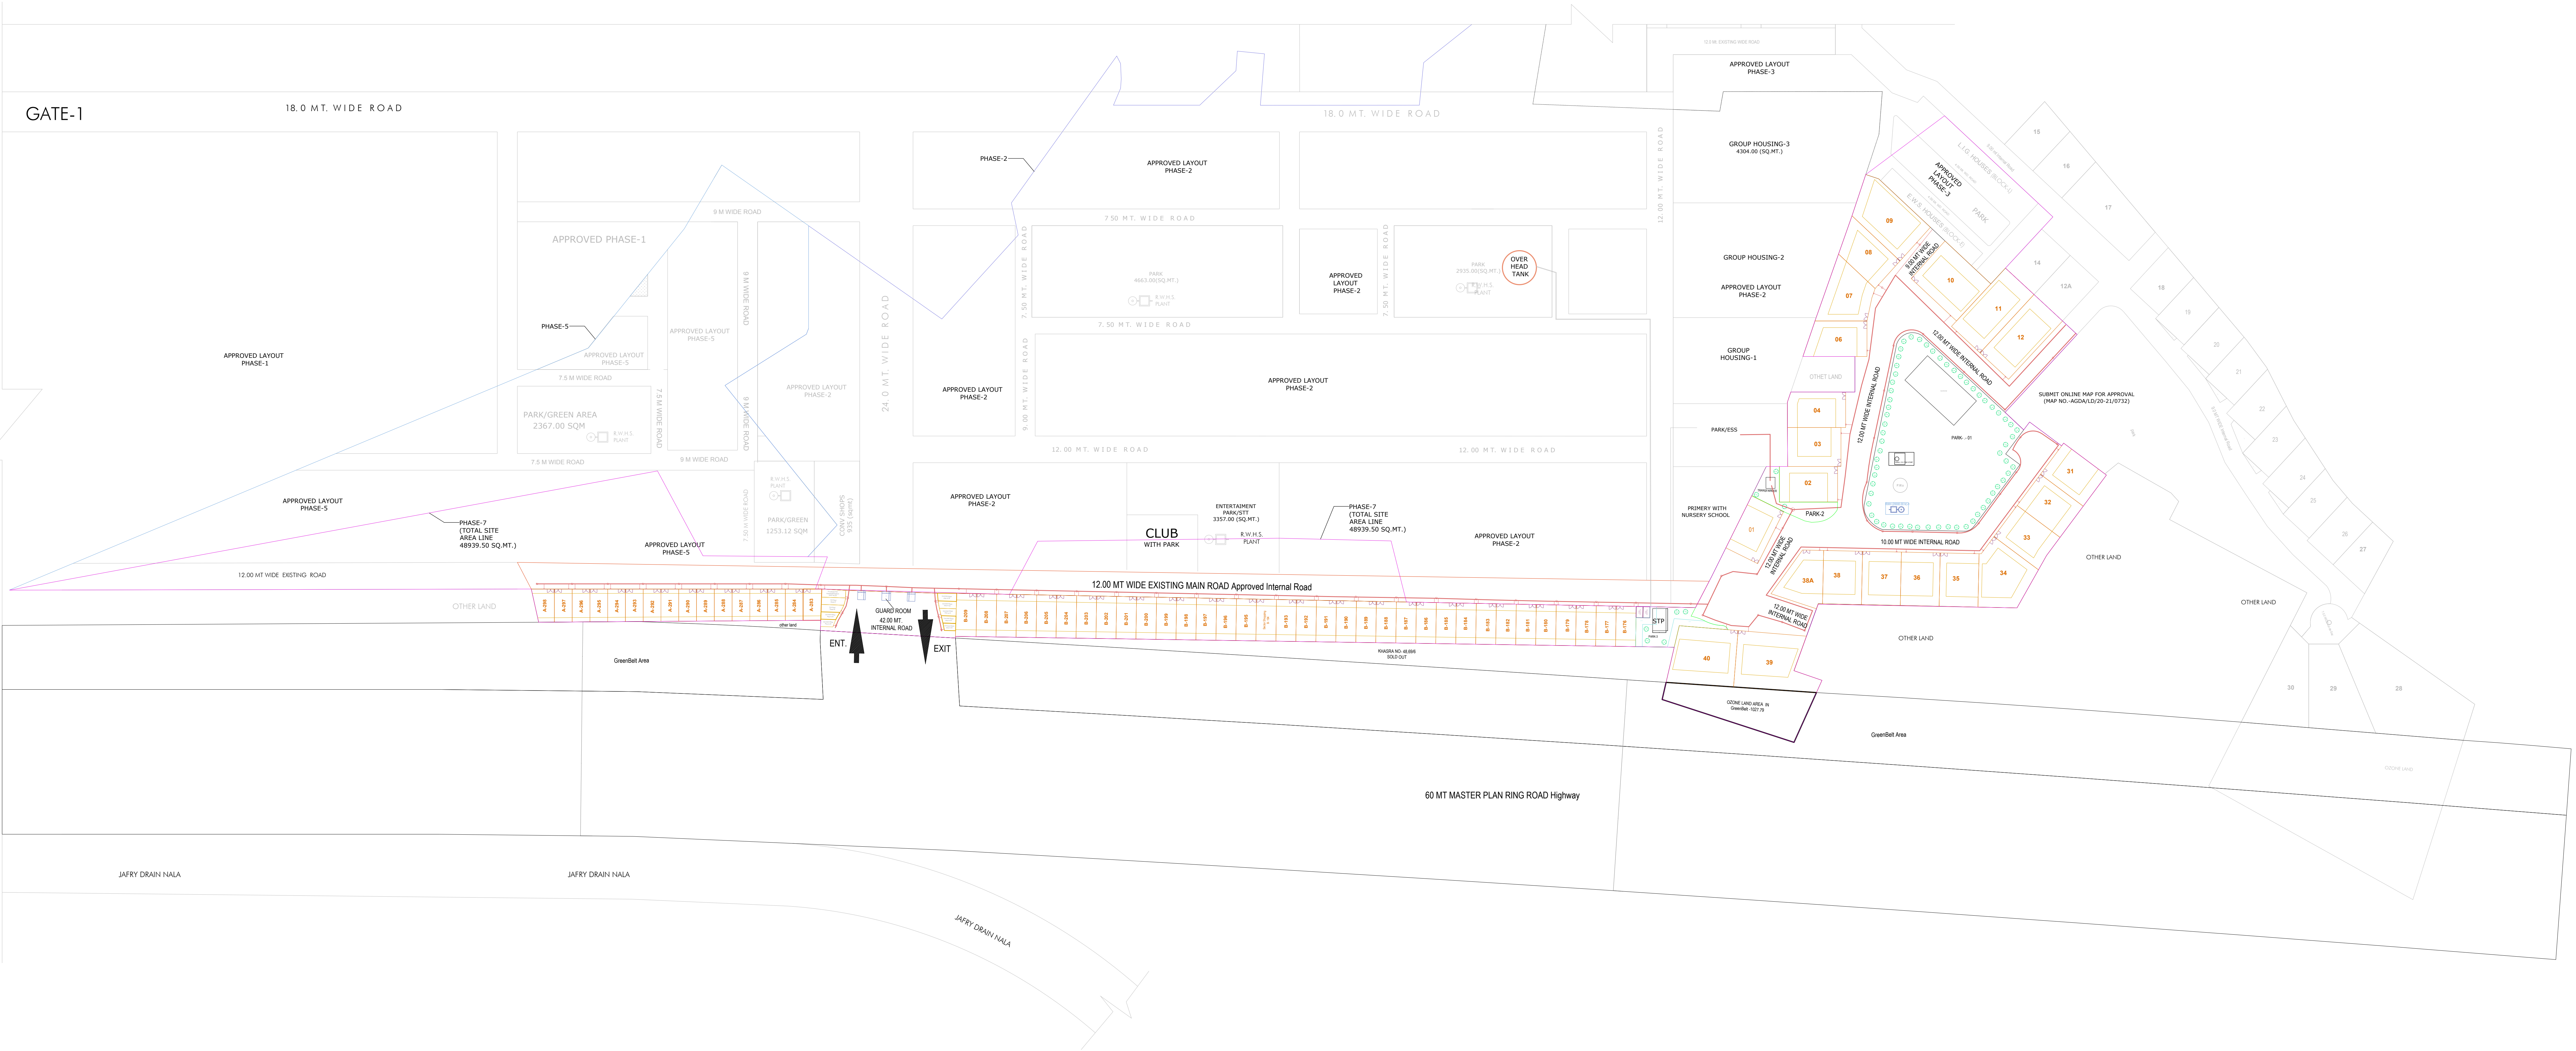

AR. VAKUL MITTAL
COA No. CA/2010/50178
1023, 10th Floor, JMD Megapolis
Sector-48, Gurgaon-122001
Ph: 0124-4978484

LEGEND	
ELECTRIC LINE	
ELECTRIC POLE	

ELECTRIC SERVICE PLAN