


LEGEND FOR PLUMBING:-

DESCRIPTION	
	100Ø STP TREATED WATER OVER FLOW LINE (G.I PIPE)
	150 Ø SOIL PIPE RUN ALONG WITH BASEMENT CEILLING LEVEL.
	150 Ø WASTE PIPE RUN ALONG WITH BASEMENT CEILLING LEVEL.

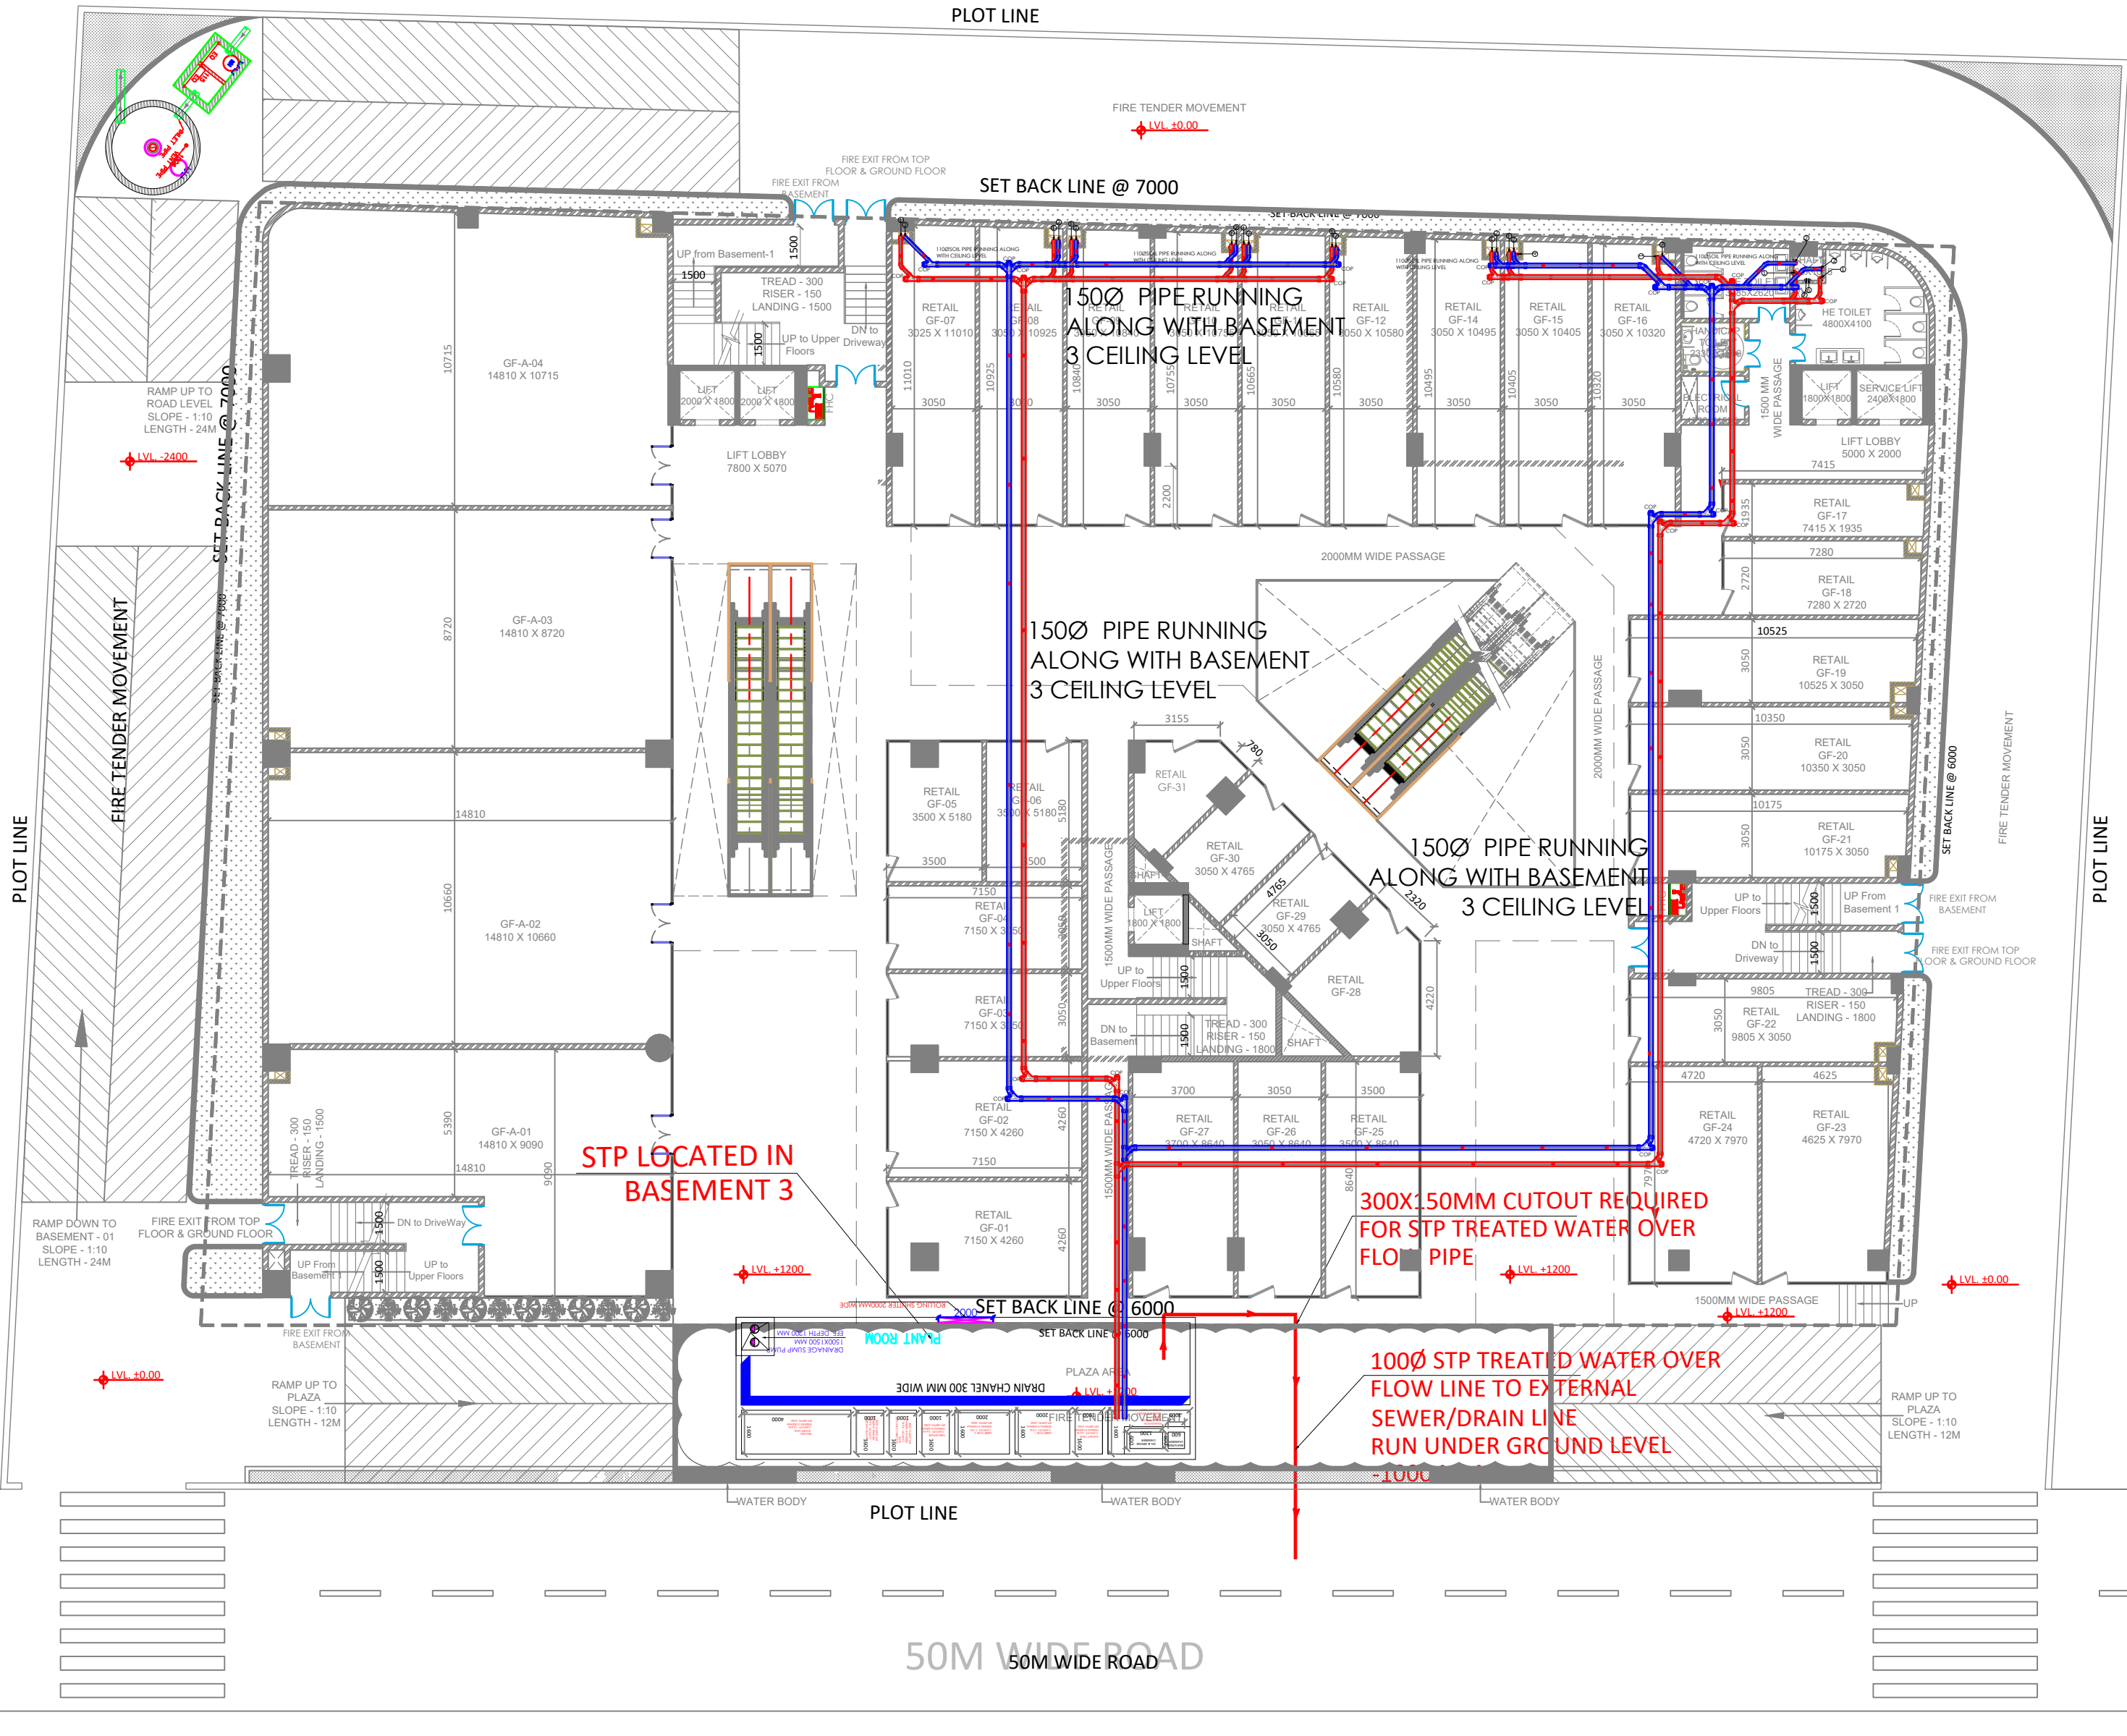

Tushar Gaur
Architect
CA/2005/14089

For OVEARTH PRIVATE LIMITED
Director

For JINDALSONS INFRA TECH PVT LTD
Authorized Signatory

Architects	
RHIZOME Architectural Design Urbanism	
129 Sector-39, Gurugram-122001 Unit 27,18-20 Newton St. Alexandria NSW 2015	
Project Office : Gurugram Phone - 0124-4351477	
info@studiorhizome.com www.studiorhizome.com	
Project PROPOSED BUILDING PLAN OF EPIC-COMMERCIAL SITUATED AT PLOT NO- 8 COMM 2,3 & 4 SIDDHATH VIHAR GHAZIABAD	
Client JINDALSONS INFRA TECH PVT. LTD. 08, CSC Vigyan Vihar Delhi 110092 M/S OVEARTH PVT LTD 2 SF Mayank Vihar Delhi 110092	
Drawing Name	EXTERNAL SEWERAGE LAYOUT
Scale	N.T.S
Date	25/06/2026

