


DESCRIPTION	
	500 DOMESTIC WATER RIER PIPE FROM UGT(G.I.)
	400 FLUSHING WATER RIER PIPE FROM STP(G.I.)
	750 GANGA WATER PIPE FROM AWAS VIKAS LINE
	VALVE CHAMBER

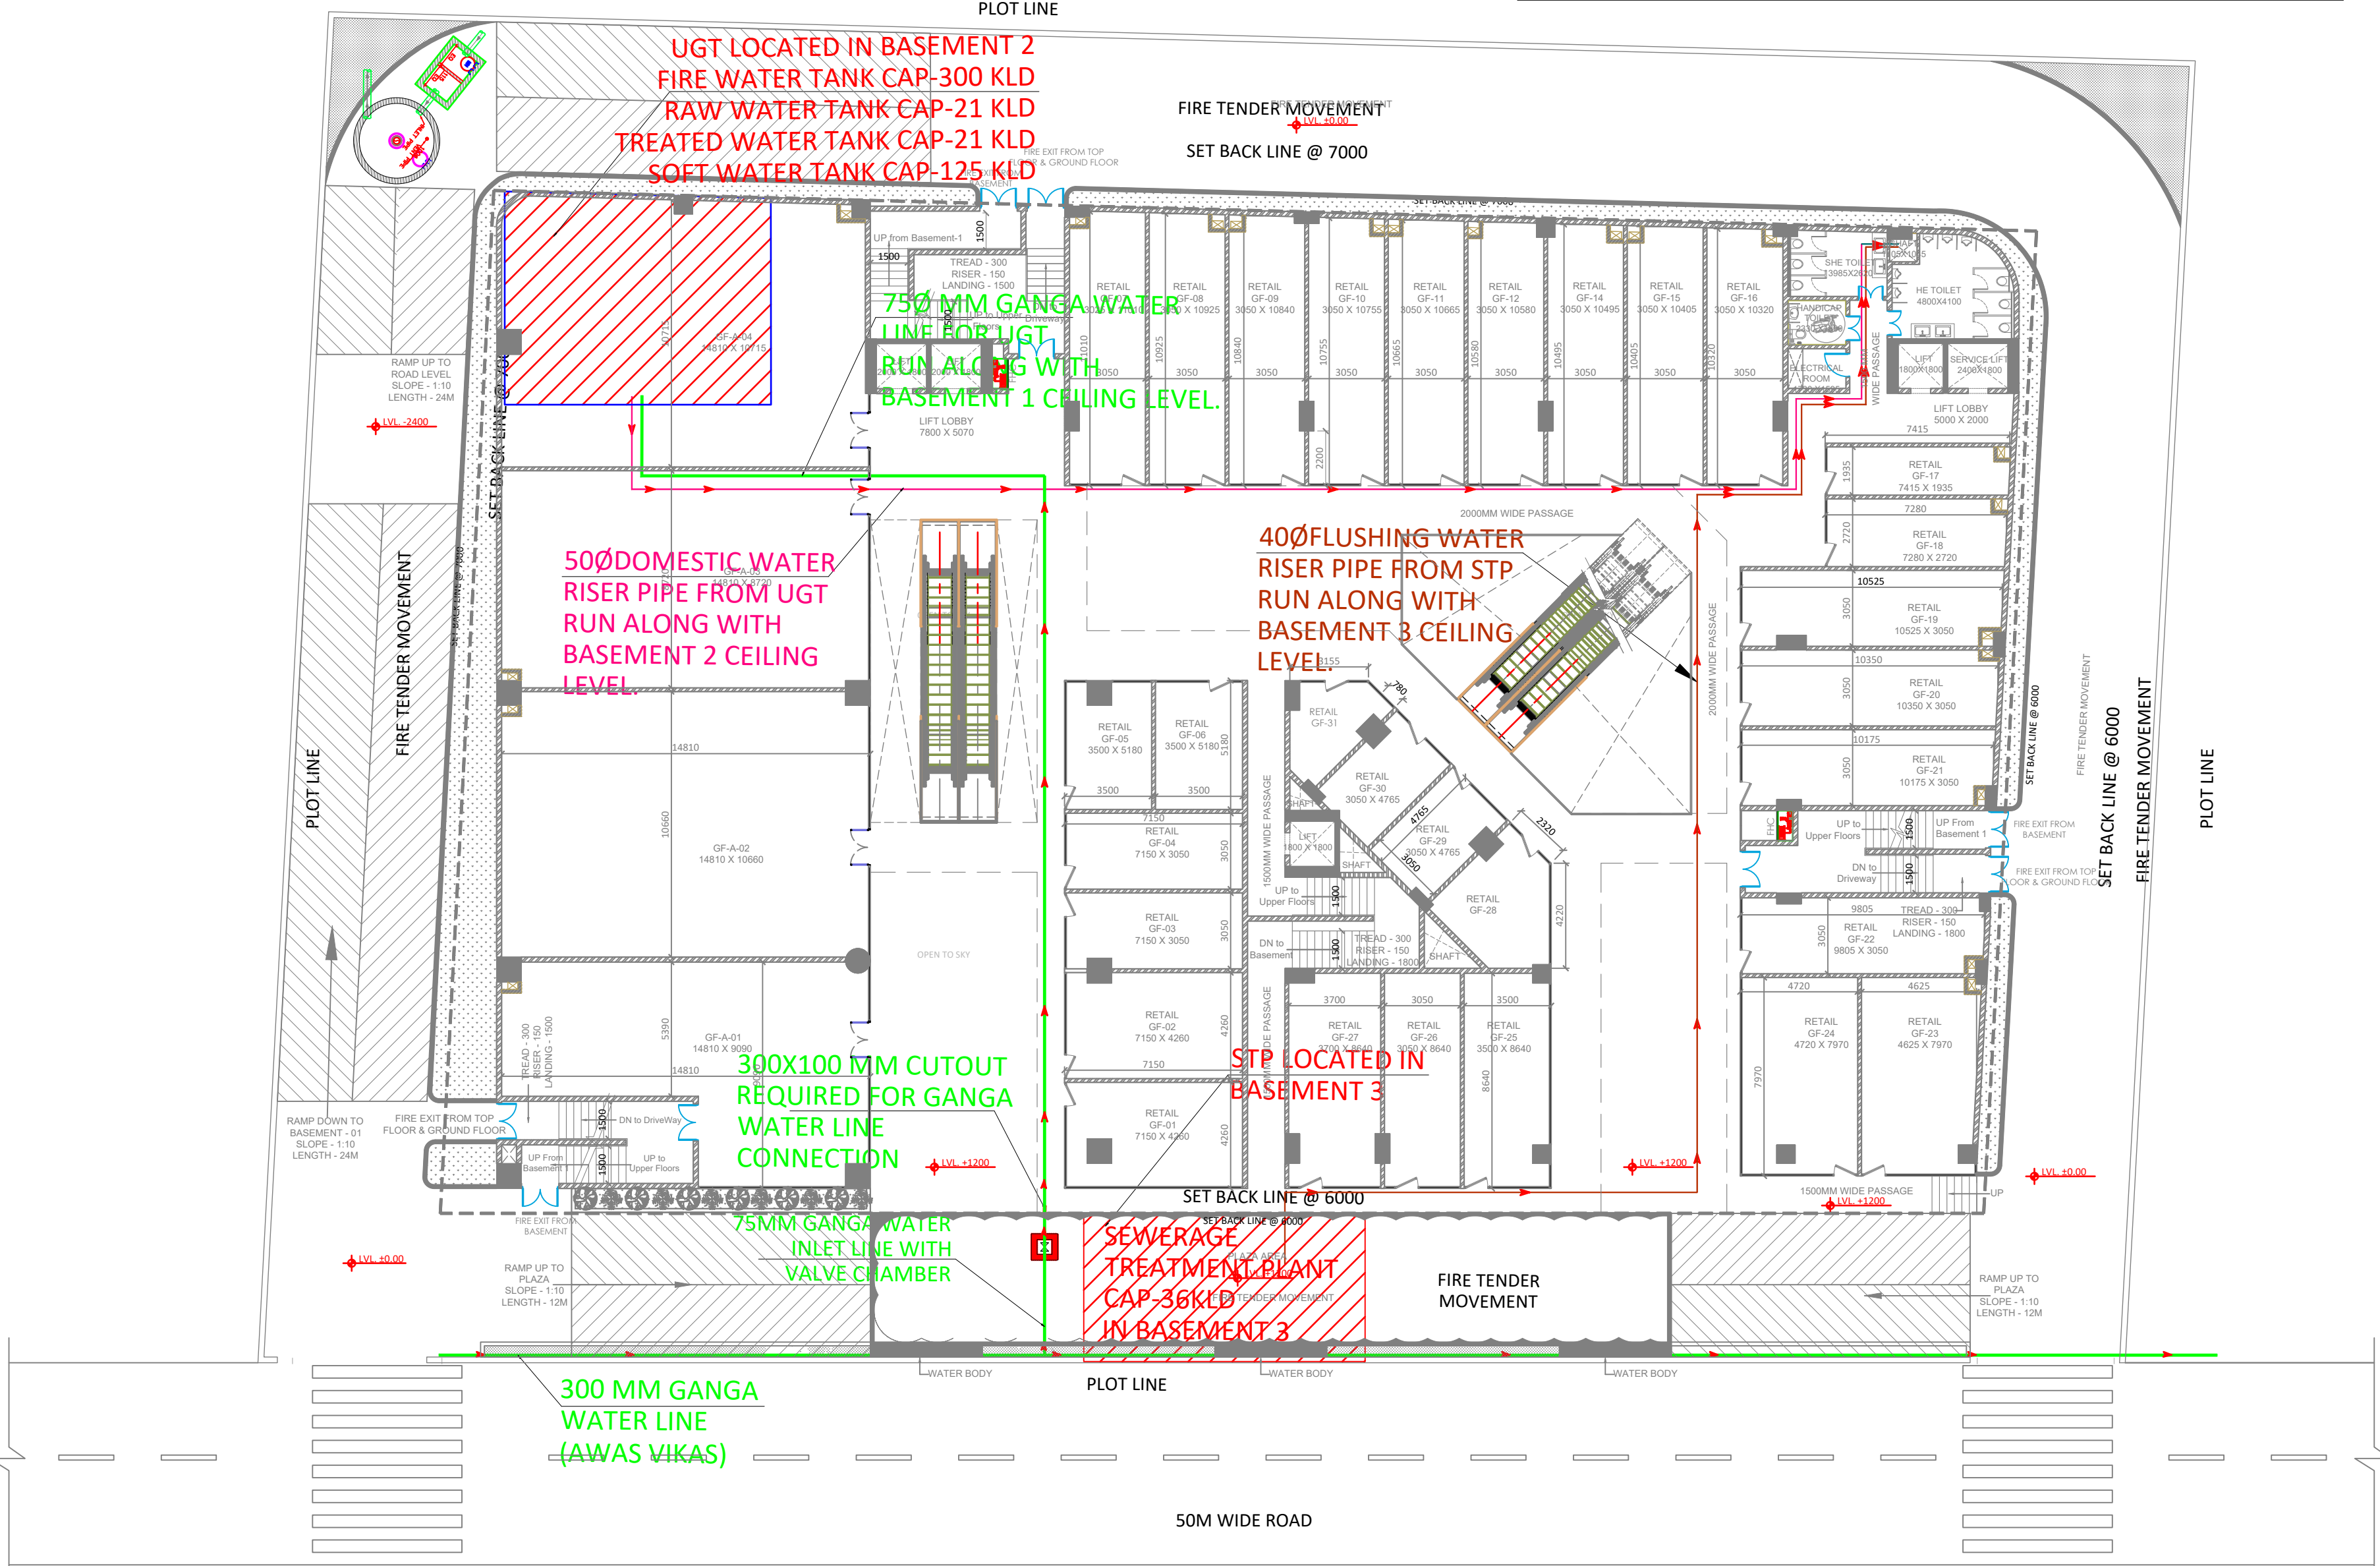

Tushar Gaur
Architect
CA/2005/11089

For OVEARTH PRIVATE LIMITED
Director

For JINDALSONS INFRA PVT LTD
Authorized Signatory

Architects

RHIZOME
Architectural Design Urbanism

129 Sector-39, Gurugram-122001
Unit 27,18-20 Newton St. Alexandria NSW 2015

Project Office : Gurugram
Phone - 0124-4351477

info@studiorhizome.com
www.studiorhizome.com

Project

PROPOSED BUILDING PLAN OF EPIC-COMMERCIAL SITUATED AT PLOT NO- 8 COMM 2,3 & 4 SIDDHATH VIHAR GHAZIABAD

Client

JINDALSONS INFRA PVT. LTD.
08, CSC Vigyan Vihar Delhi 110092
M/S OVEARTH PVT LTD
2 SF Mayank Vihar Delhi 110092

Drawing Name	EXTERNAL WATER SUPPLY LAYOUT
Scale	N.T.S
Date	25/06/2026

