


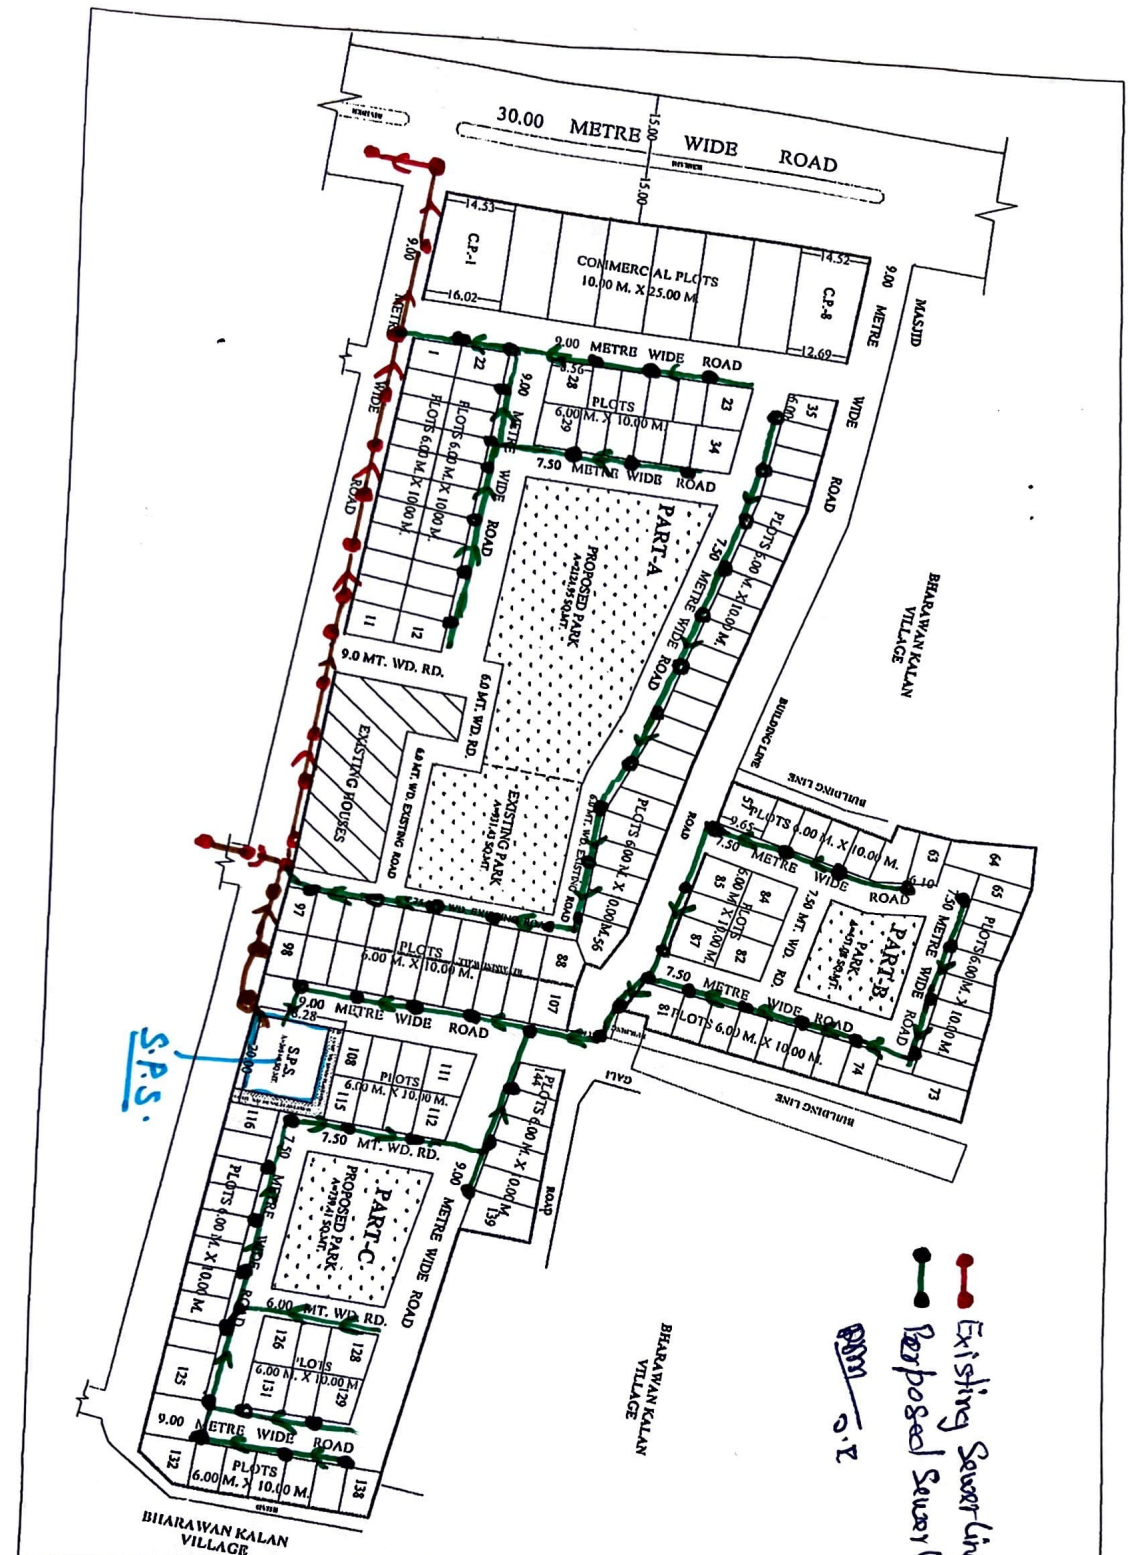

Existing Survey Line
Proposed Survey Line

0.12

REVISED PART LAYOUT PLAN OF SECTOR -H BASANT KUNT, HARDOI ROAD SCHEME, LUCKNOW.

DETAIL OF RES. PLOTS :-

S.N.	TYPE	SIZE	AREA IN SQ.M.	NOS.
1.	LOTS	6.00M. X 10.00M.	60.00SQ.MT.	144

DETAIL OF COMM. PLOTS :-

S.N.	TYPE	SIZE	AREA IN SQ.M.	NOS.
1.	COMM. PLOT	10.00M. X 25.00M.	250.00SQ.MT.	08

AREA STATEMENT:-

S.N.	PARTICULARS	AREA IN SQ.M.	%AGE
1.	TOTAL AREA OF LAND	2200.17	
2.	COMM. AREA	2000.00	90.91%
3.	PARK GREEN AREA	3315.45	150.69%
4.	S.P.S. AREA	365.60	16.62%
5.	ROADS AREA	6939.92	31.49%

NOTES:-
1. THIS REVISED PART LAYOUT PLAN IS PREPARED FOR SITE VERIFICATION ONLY.
2. SHORTAGE OF COMMERCIAL SPACE OF SECTOR PART OF THIS SCHEME OF SECTOR-H SANCTIONED IN YEAR 2000 IS ADJUSTED IN THIS REVISED PART LAYOUT PLAN.

TENTATIVE:-

DATE: DEC. 2023
DRG. NO.:
DEALT BY: LUCKNOW DEVELOPMENT AUTHORITY
CHECKED BY: LUCKNOW DEVELOPMENT AUTHORITY

LUCKNOW DEVELOPMENT AUTHORITY

JE
AE
SECY.