


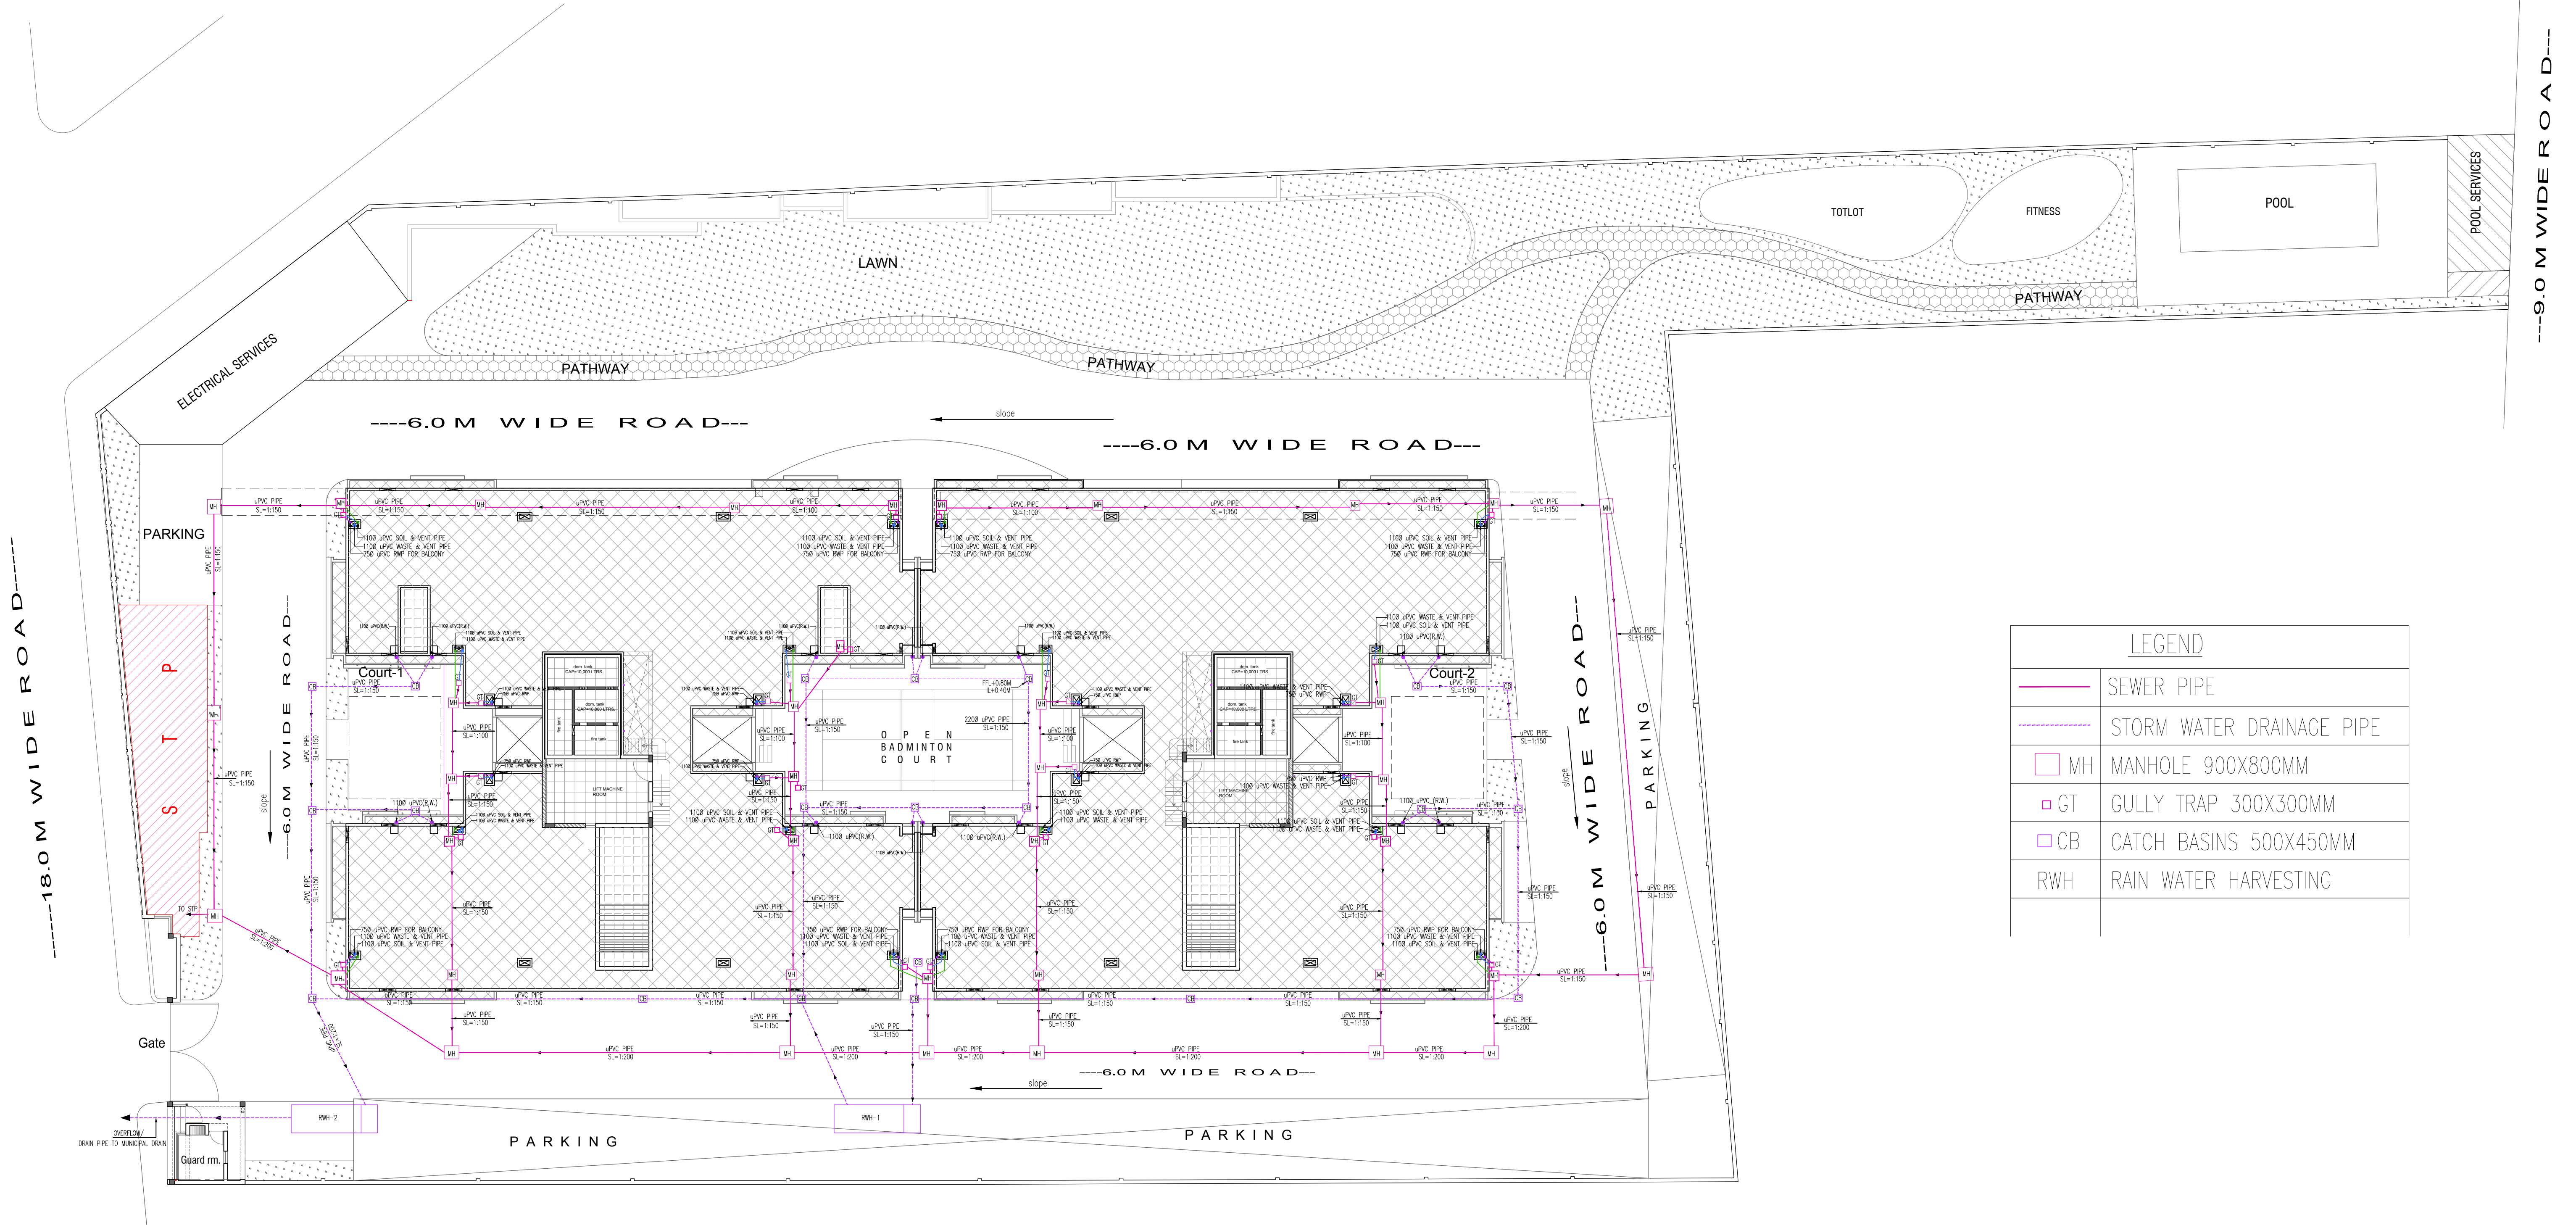

LEGEND	
	SEWER PIPE
	STORM WATER DRAINAGE PIPE
	MH MANHOLE 900X800MM
	GT GULLY TRAP 300X300MM
	CB CATCH BASINS 500X450MM
	RWH RAIN WATER HARVESTING

SITE PLAN SHOWING WASTE & RAIN WATER DISPOSAL

OWNER'S SIGNATURE			All Dimensions are in Metres.
			PROJECT NAME : ARYA's 72
PROJECT :: RESIDENTIAL FLATS on Property forming Khasra no-177(Minjumla), Mohammadpur, Tehsil- Agra.			
OWNERS :: M/S Aadrika Infracon Private Ltd.			SCALE
DRAWING :: SITE PLAN SHOWING WASTE & RAIN WATER DISPOSAL			Drg.no.