


**CIRCULATION AREA DETAIL ON GROUND FLOOR TOWER-1 (FORTUNE)**

LENGTH (L)	WIDTH (W)	no.	AREA Sq.Mt. (L*W)
1	3.41	3.25	11.08
1A	3.61	2.282	8.24
2	1.530	1.900	2.91
3	3.540	1.500	5.31
4	1.210	2.280	2.73
5	2.614	1.500	3.92
6	3.651	1.700	6.21
7	2.740	1.500	4.11
8	1.050	2.260	2.38
9	2.100	1.500	3.15
10	4.730	2.800	13.26
11	4.730	1.500	7.09
12	5.765	1.700	9.80
13	5.170	1.500	7.76
14	3.810	1.600	6.10
15	5.735	1.700	9.75
16	4.810	1.500	7.22
<b>TOTAL F.A.R.</b>			<b>204.27</b>

**DEDUCATION AREA LIFT PIT**

LENGTH (L)	WIDTH (W)	AREA Sq.Mt.	
L1	2.320	2.500	5.80
L2	1.950	2.500	4.88
<b>TOTAL</b>		<b>10.68</b>	

**CIRCULATION AREA DETAIL ON TYPICAL FLOOR = 204.27 - 10.68 = 193.59 SQ. MT.**

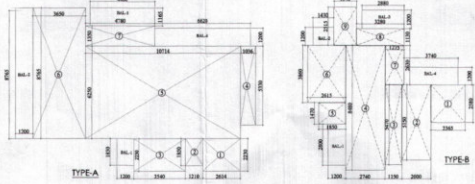


**AREA STATEMENT OF TYPE - C**

LENGTH (L)	WIDTH (W)	AREA Sq.Mt. (L*W)	
1	5.170	3.250	16.80
2	2.385	1.470	3.49
3	3.450	5.220	18.04
4	3.150	3.880	12.18
5	3.260	1.130	3.69
6	1.975	2.515	4.96
<b>TOTAL F.A.R.</b>		<b>58.17</b>	

**AREA STATEMENT OF TYPE - D**

LENGTH (L)	WIDTH (W)	AREA Sq.Mt. (L*W)	
1	4.910	3.130	15.47
2	10.311	1.470	15.15
3	9.320	3.880	35.97
4	1.730	4.930	7.59
5	5.970	1.070	6.39
6	1.570	2.315	3.64
7	0.000	0.000	0.00
<b>TOTAL F.A.R.</b>		<b>86.19</b>	

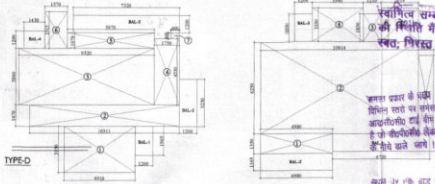

**AREA STATEMENT OF TYPE - AD (DUPLICATION LOWER LVL)**


LENGTH (L)	WIDTH (W)	AREA Sq.Mt. (L*W)	
1	4.980	1.350	6.72
2	10.914	6.250	68.21
3	3.036	5.330	16.22
4	2.614	2.230	5.82
5	1.210	1.850	2.23
6	3.540	2.230	7.89
<b>TOTAL F.A.R.</b>		<b>96.42</b>	

**AREA STATEMENT OF TYPE - BD (DUPLICATION LOWER LVL)**

LENGTH (L)	WIDTH (W)	AREA Sq.Mt. (L*W)	
1	1.570	2.515	3.94
2	3.260	1.070	3.49
3	5.991	2.080	12.56
4	0.709	3.960	2.77
5	10.281	3.250	33.34
6	4.780	3.150	15.07
<b>TOTAL F.A.R.</b>		<b>79.93</b>	

**AREA STATEMENT OF TYPE - CD (DUPLICATION LOWER LVL)**

LENGTH (L)	WIDTH (W)	AREA Sq.Mt. (L*W)	
1	1.036	5.330	5.52
2	5.934	6.250	37.08
3	4.980	3.850	19.17
4	4.784	2.230	10.62
5	1.430	3.750	5.36
<b>TOTAL F.A.R.</b>		<b>83.57</b>	

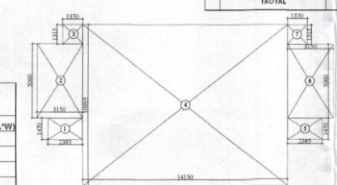

**5% FACILITY ENTRY LOBBY AREA DIGRAME TOWER - 1 (FORTUNE)**


S.NO.	LENGTH (L)	WIDTH (W)	AREA Sq.Mt.
1	2.385	1.470	3.50
2	3.150	5.060	15.93
3	1.370	1.315	1.80
4	14.150	10.995	155.57
5	2.385	1.470	3.50
6	3.150	5.060	15.93
7	1.370	1.315	1.80
<b>TOTAL</b>			<b>198.07</b>

**AREA STATEMENT (TOWER-1) FORTUNE**

S.NO.	PARTICULARS	AREA IN SQ. MT. (NON F.A.R.)	AREA IN SQ. MT. (F.A.R.)	% FACILITY AREA DETAIL (COMMUNITY HALL, ENTRANCE LOBBY, SERVICE SHAFT, MUMTY, MACHINE ROOM, LIFT LOBBY)	UNITS	BALCONY AREA	LEVEL (IH METER)	TOTAL BUILTUP AREA
1	STILT FLOOR	899.644	450.91	678.118	0	0	1.8	2027.672
2	1ST FLOOR	40.92	992.33	15.452	10	144.52	4.85	1193.222
3	2ND FLOOR	40.92	1375.43	15.452	16	218.72	7.9	1650.522
4	3RD FLOOR	40.92	1330.79	15.452	14	199.93	10.95	1584.552
5	4TH FLOOR	40.92	1330.69	15.452	16	203.71	17.05	1590.892
6	5TH FLOOR	40.92	1330.81	15.452	16	218.72	20.1	1650.522
7	6TH FLOOR	40.92	1375.43	15.452	16	196.39	23.15	1583.552
8	7TH FLOOR	40.92	1330.79	15.452	14	199.93	26.2	1564.992
9	8TH FLOOR	40.92	1330.81	15.452	16	203.71	29.25	1590.892
10	9TH FLOOR	40.92	1375.43	15.452	16	218.72	32.3	1650.522
11	10TH FLOOR	40.92	1330.79	15.452	16	196.39	35.35	1583.552
12	11TH FLOOR	40.92	1330.69	15.452	14	199.93	38.4	1564.992
13	12TH FLOOR	40.92	1330.81	15.452	16	203.71	41.45	1590.892
14	13TH FLOOR	40.92	1375.43	15.452	16	196.39	44.5	1583.552
15	14TH FLOOR	40.92	1330.79	15.452	14	199.93	47.55	1564.992
16	15TH FLOOR	40.92	1330.69	15.452	16	203.71	50.6	1590.892
17	16TH FLOOR	40.92	1375.43	15.452	16	218.72	53.65	1650.522
18	17TH FLOOR	40.92	1330.81	15.452	16	196.39	56.7	1583.552
19	18TH FLOOR	40.92	1330.69	15.452	14	199.93	59.75	1564.992
20	19TH FLOOR	40.92	1330.81	15.452	16	203.71	62.8	1590.892
21	20TH FLOOR	40.92	1375.43	15.452	16	196.39	65.85	1583.552
22	21TH FLOOR	40.92	1330.79	15.452	14	199.93	68.9	1564.992
23	22ND FLOOR	40.92	1330.81	15.452	16	203.71	71.95	1590.892
24	23RD FLOOR	40.92	1375.43	15.452	16	218.72	75	1650.522
25	24TH FLOOR	40.92	1330.79	15.452	16	196.39	78.05	1583.552
26	25TH FLOOR	40.92	1330.69	15.452	14	199.93	81.1	1564.992
27	26TH FLOOR	40.92	1330.81	15.452	16	203.71	84.15	1590.892
28	27TH FLOOR	40.92	1375.43	15.452	16	196.39	87.2	1583.552
29	28TH FLOOR	40.92	1330.69	15.452	14	199.93	90.25	1564.992
30	29TH FLOOR	40.92	1330.81	15.452	16	203.71	93.3	1590.892
31	30TH FLOOR	40.92	1375.43	15.452	16	203.71	93.3	1590.892
32	MUMTY/MACH. RM					203.43		203.43
<b>TOTAL AREA</b>		<b>2126.244</b>	<b>40082.71</b>	<b>1345.108</b>	<b>458</b>	<b>6038.36</b>		<b>46436.538</b>

**STILT FLOOR AREA CALCULATION TOWER - 1 (FORTUNE)**

S.NO.	LENGTH (L)	WIDTH (W)	AREA Sq.Mt.
1	5.111	3.150	16.10
2	5.939	1.500	8.91
3	2.361	4.650	10.97
4	7.284	6.120	44.56
5	6.505	1.230	8.01
6	1.780	2.630	4.68
7	1.570	5.145	8.07
8	3.290	3.760	12.33
9	2.130	8.150	17.36
10	4.470	19.520	87.04
11	2.130	8.150	17.36
12	3.890	7.350	28.52
13	4.615	2.630	12.14
14	4.850	1.130	5.48
15	1.970	1.385	2.72
16	1.850	13.120	24.24
17	0.785	14.600	11.36
18	0.785	1.470	1.15
19	3.150	3.150	9.92
20	3.350	10.000	33.50
21	1.570	2.515	3.94
22	3.250	11.130	36.17
23	1.720	4.770	8.20
24	4.610	1.820	8.39
25	3.610	6.450	23.28
26	1.520	4.770	7.25
27	3.250	11.130	36.17
28	1.570	12.515	19.64
29	3.580	10.000	35.80
30	4.930	3.150	15.53
31	2.545	1.470	3.74
32	1.780	3.840	6.83
33	1.110	5.460	6.01
34	1.110	5.460	6.01
35	26.700	12.970	345.61
36	8.660	3.150	27.27
<b>TOTAL AREA</b>			<b>899.644</b>

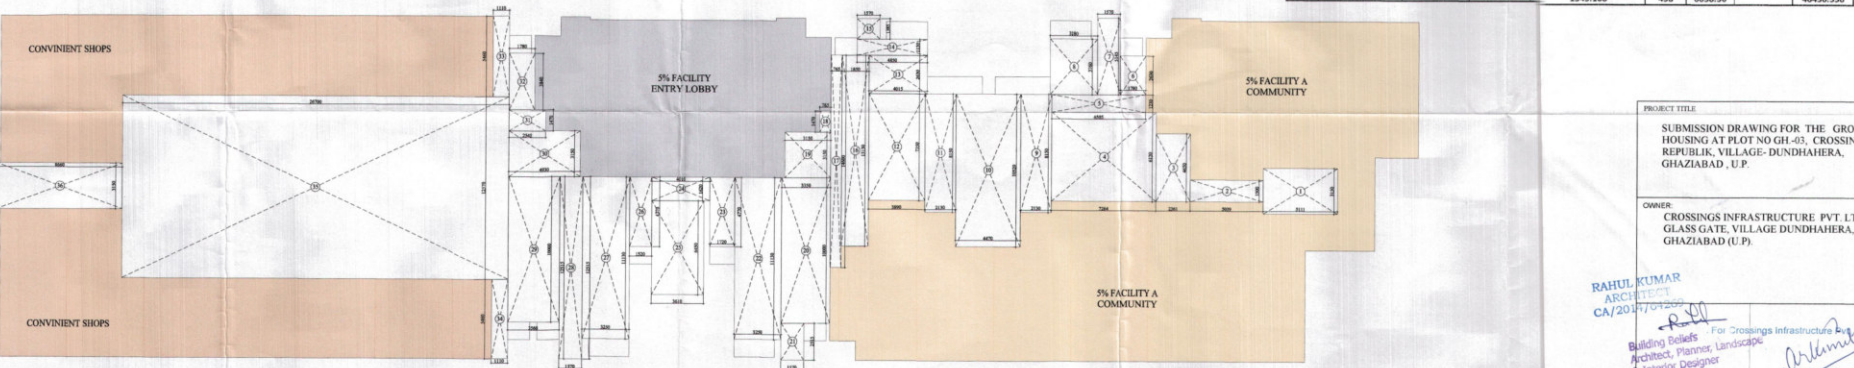

PROJECT TITLE  
SUBMISSION DRAWING FOR THE GROUP HOUSING AT PLOT NO GH-45, CROSSINGS REPUBLIC, VILLAGE-DUNDIAHERA, GHAZIABAD, U.P.

OWNER  
CROSSINGS INFRASTRUCTURE PVT. LTD  
GLASS GATE, VILLAGE DUNDIAHERA, GHAZIABAD (U.P.)

RAHUL KUMAR ARCHITECT CA/2017/1552

For Crossings Infrastructure Pvt. Ltd  
Architect, Planner, Landscape & Interior Designer

ARCHITECT'S SIGN: [Signature] OWNERS SIGN: [Signature]

**TOWER-1(FORTUNE) AREA DETAIL**

DATE	CREATED BY