



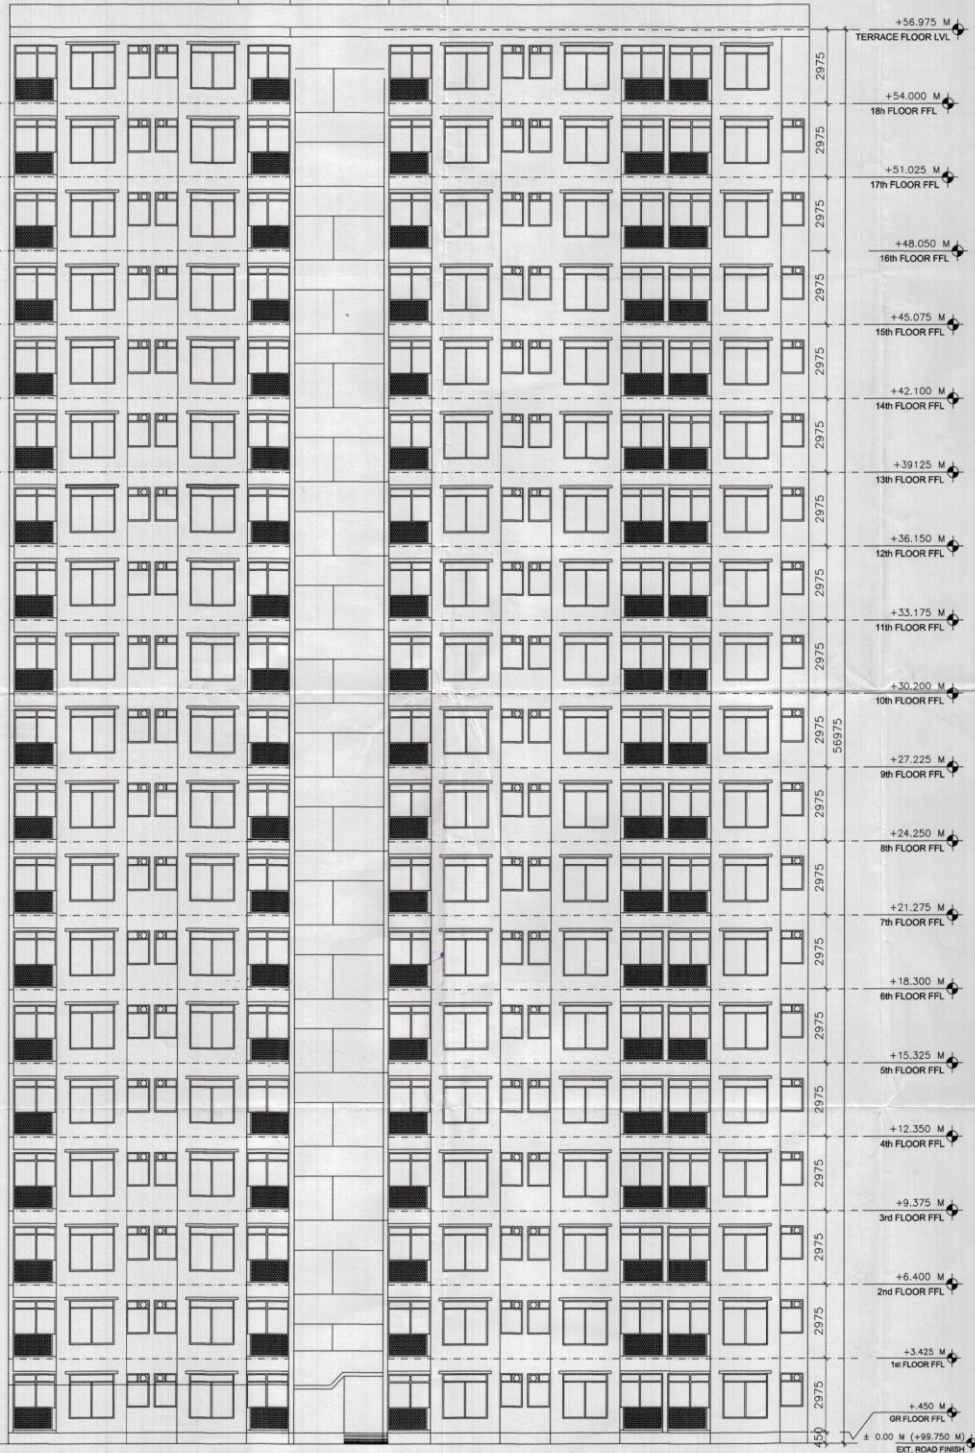

GARDEN SIDE ELEVATION

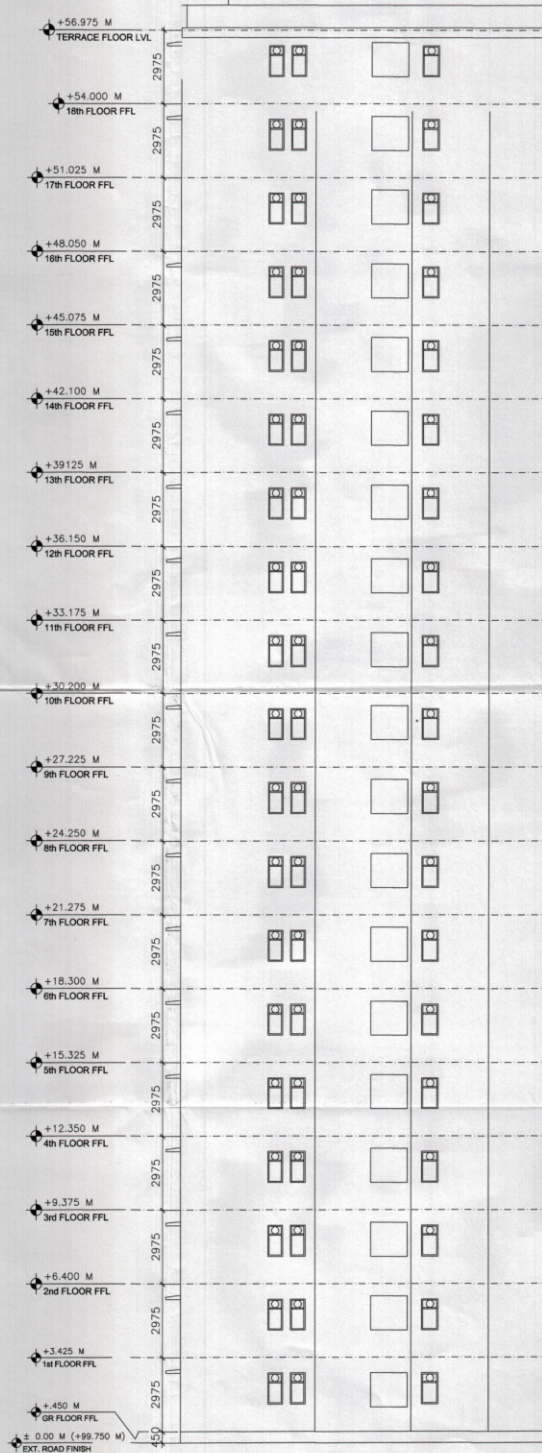

LEFT SIDE ELEVATION






SUBMISSION DRAWING

PROJECT:
 SUBMISSION DRAWING FOR THE
 GROUP HOUSING AT PLOT NO
 GH-03, CROSSINGS REPUBLIK,
 VILLAGE- DUNDHAHERA,
 GHAZIABAD , U.P.

DRAWING TITLE:
 TOWER -3, ELEVATION

RAHUL KUMAR
 ARCHITECT
 CA/164269
 Building Beliefs
 Architect, Planner, Landscape
 & Interior Designer

OWNER'S SIGN ARCHITECT'S SIGN

SCALE 1:150
 DEALT BY
 CHECKED BY
 DATE -
 DRG. No. SD-02

