

SEWER LAYOUT PLAN

PROJECT TITLE:

**S.C.O. AT COMMERCIAL PLOT NO-C1,
INTEGRATED HOUSING SCHEME
ELDECO CITY, LUCKNOW-HARDOI BYE
PASS, SITAPUR ROAD, LUCKNOW.**

DWG.TITLE:

SEWER LAYOUT PLAN

DWG.NO:

Services/01

DEVELOPER:




Eldeco Housing &
Industries Ltd

ARCHITECT:



espaces

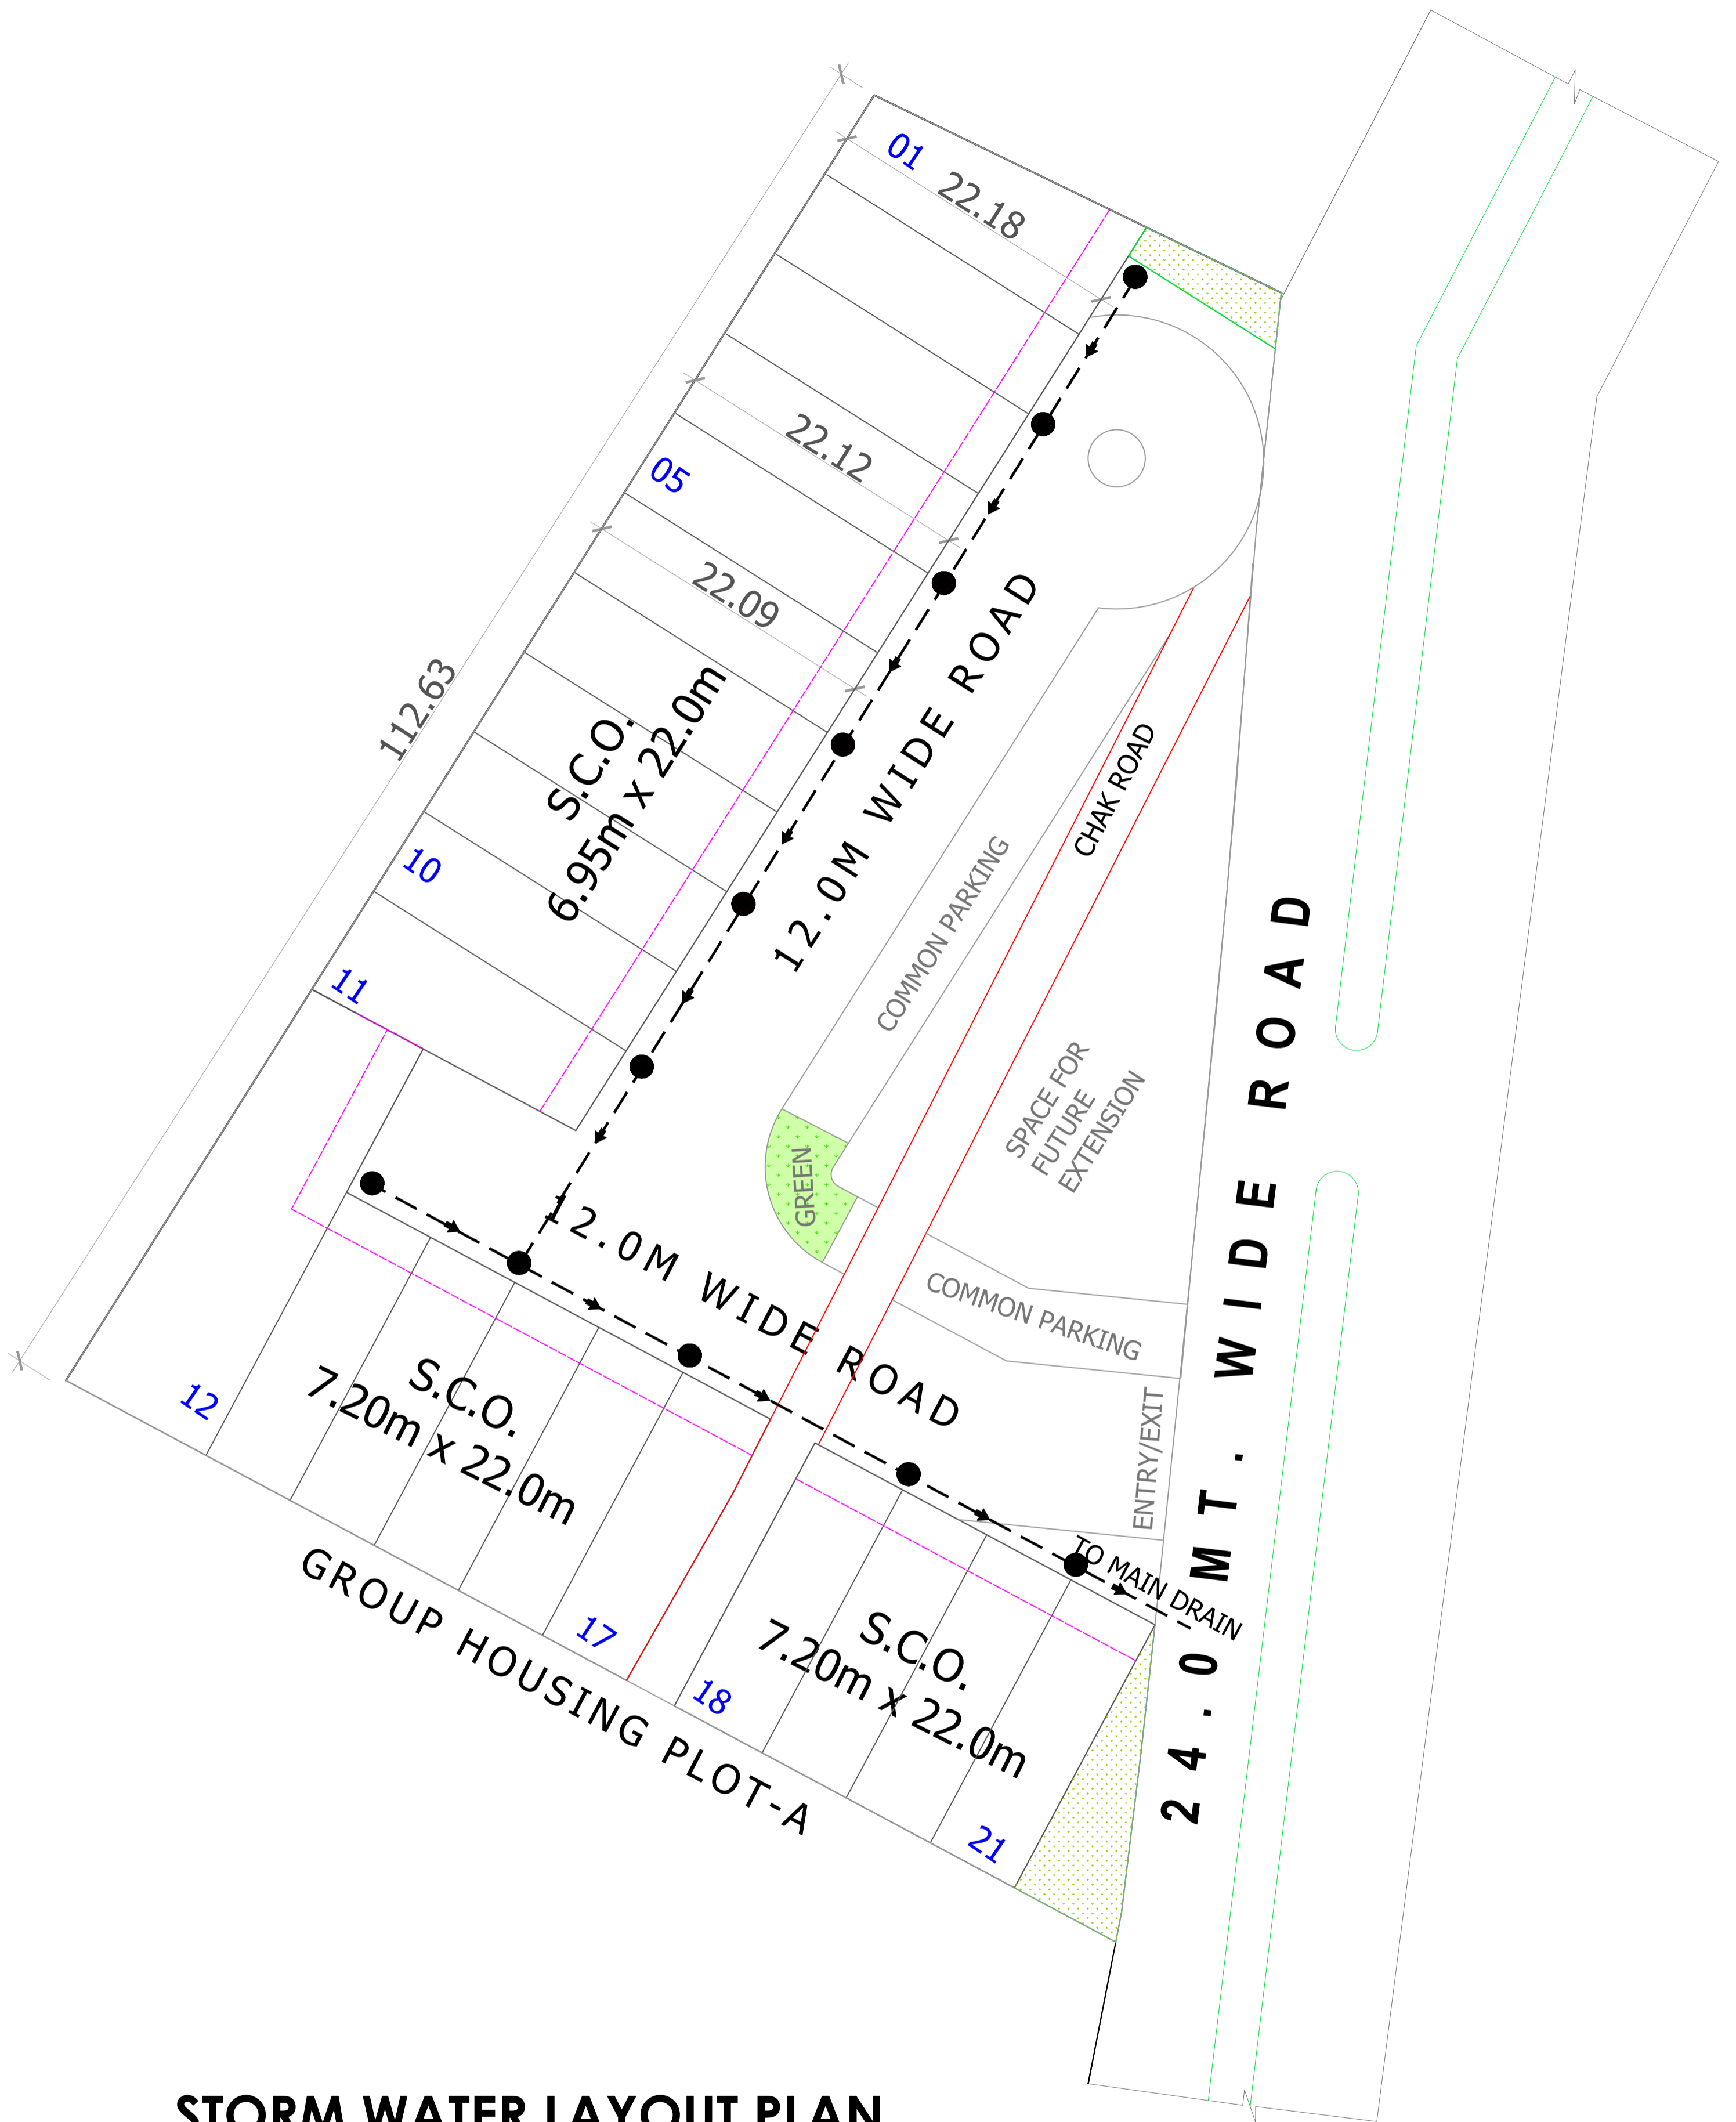

STORM WATER LAYOUT PLAN

PROJECT TITLE:

**S.C.O. AT COMMERCIAL PLOT NO-C1,
INTEGRATED HOUSING SCHEME
ELDECO CITY, LUCKNOW-HARDOI BYE
PASS, SITAPUR ROAD, LUCKNOW.**

DWG.TITLE:

STORM WATER LAYOUT PLAN

DWG.NO:

Services/02

DEVELOPER:



Eldeco Housing &
Industries Ltd

ARCHITECT:



espaces