



HIGH SCHOOL

61.51m

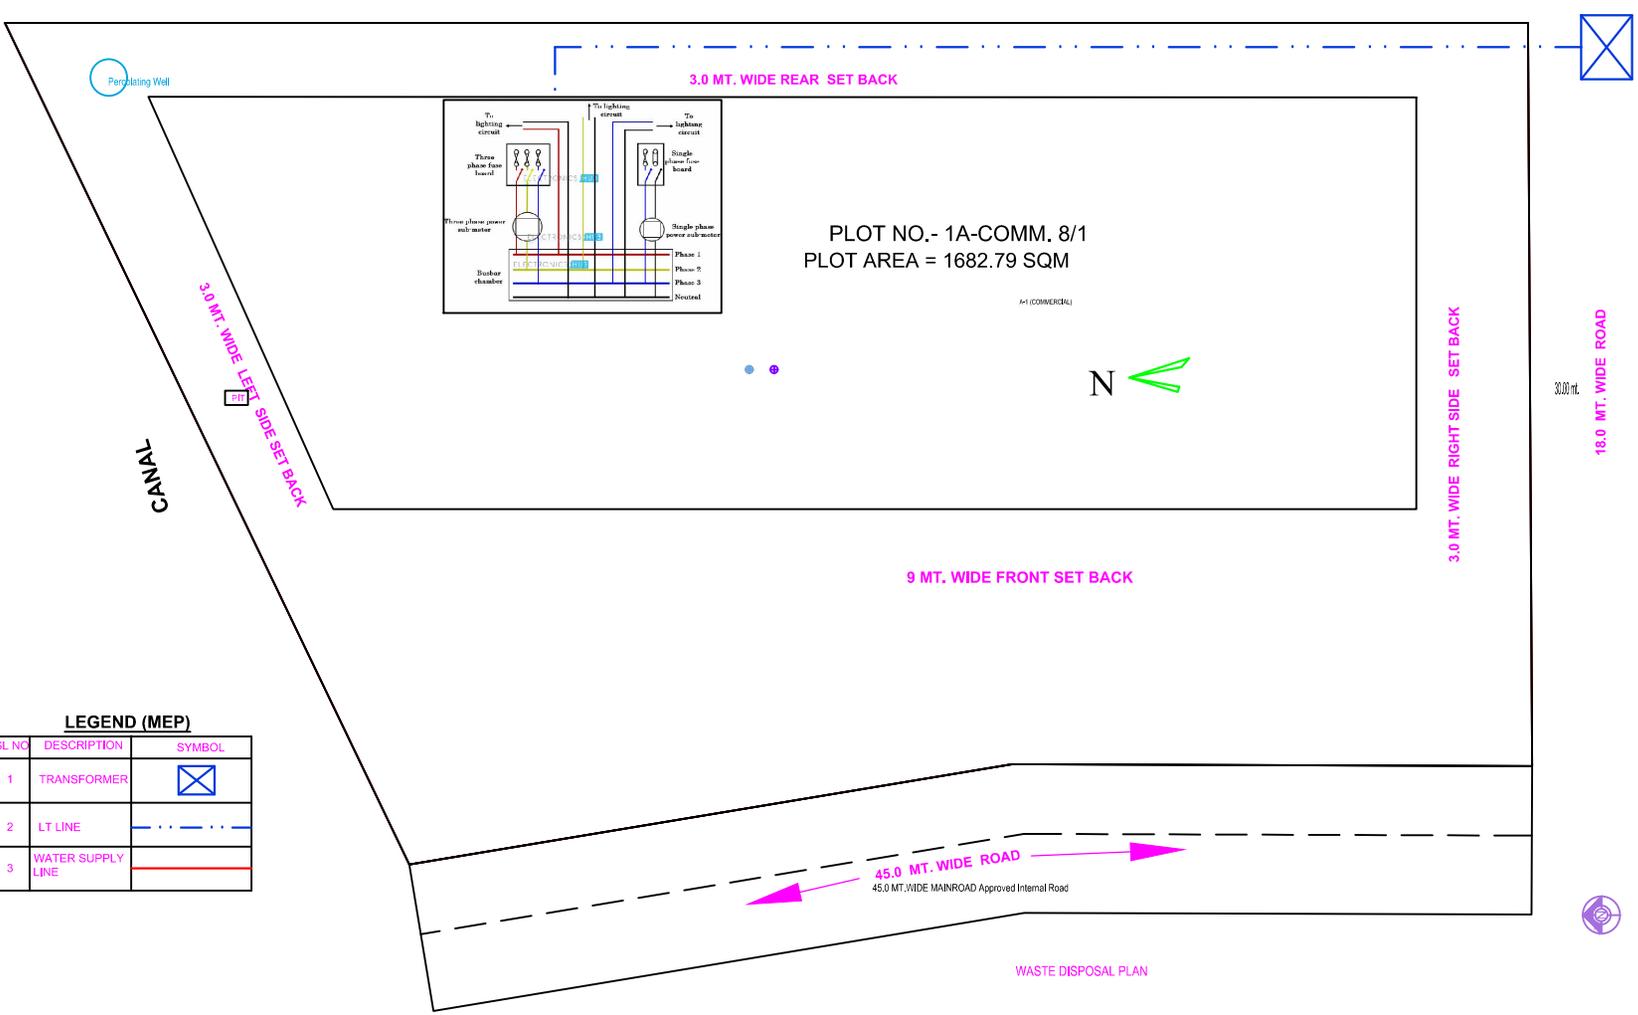

PLOT NO.- 1A-COMM. 8/1
PLOT AREA = 1682.79 SQM

M (COMMERCIAL)

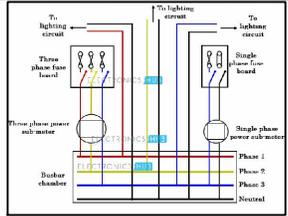

LEGEND (MEP)

SL NO	DESCRIPTION	SYMBOL
1	TRANSFORMER	
2	LT LINE	
3	WATER SUPPLY LINE	