


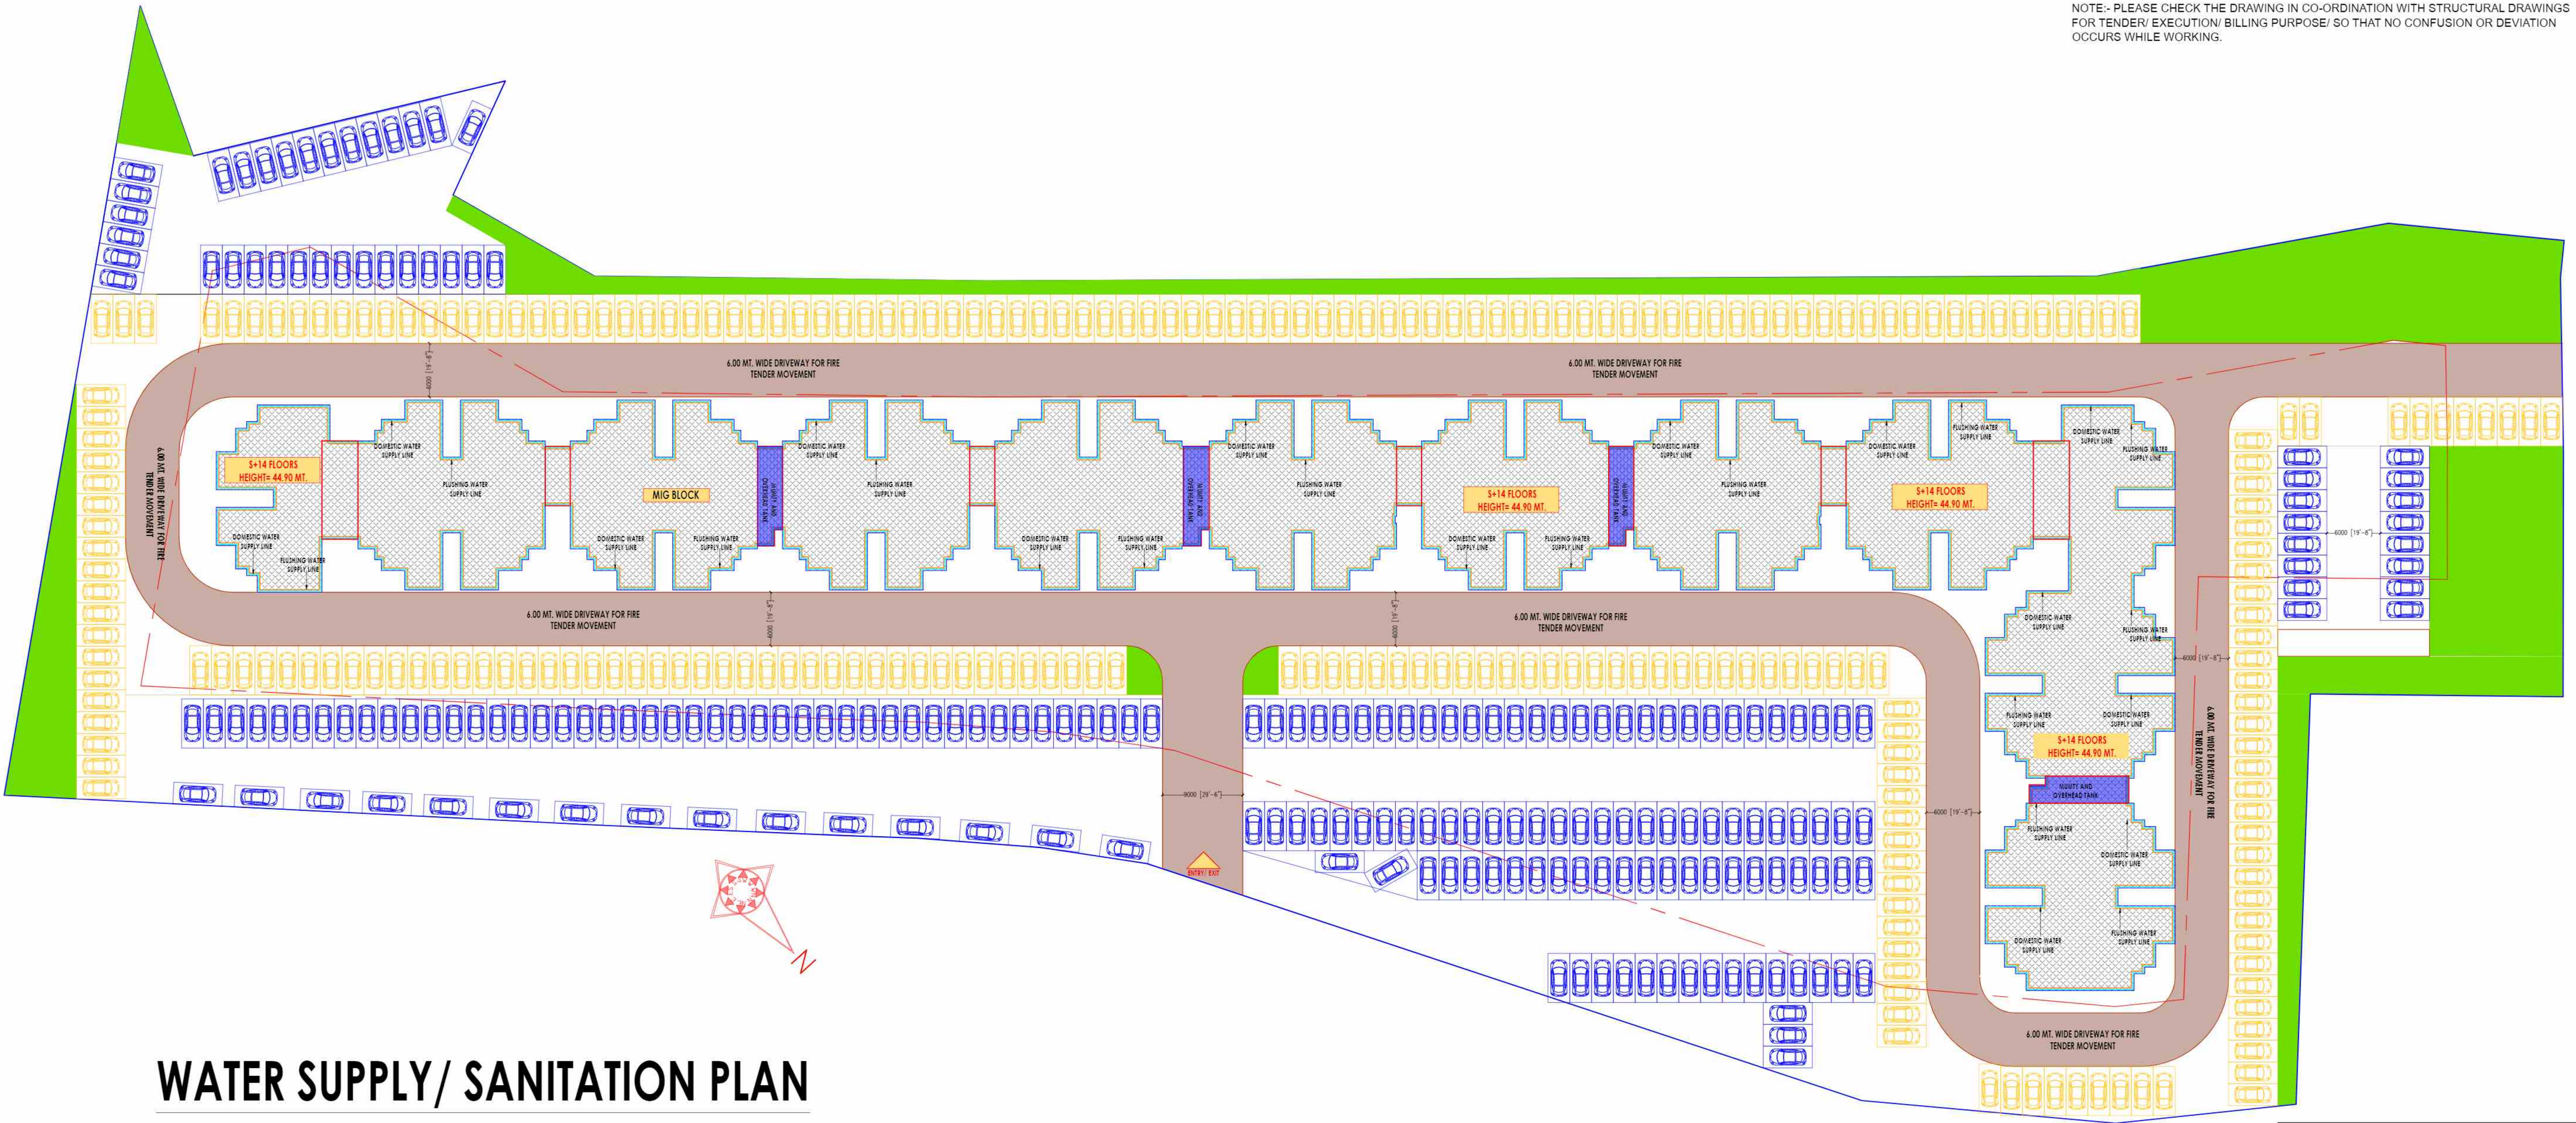

WATER SUPPLY/ SANITATION PLAN

LEGEND:-

1. DOMESTIC WATER SUPPLY	DWS
2. FLUSHING WATER SUPPLY	FWS
3. PRESSURE REDUCING VALVE	⊗ PRV.
4. VALVE	⋈

TITLE- PROPOSED NEW ROHINI
MIG GROUP HOUSING FLATS,
PLOT NO.- GH-1 AT RAPTI NAGAR
TOWNSHIP, GORAKHPUR

GORAKHPUR VIKAS PRADHIKARAN,
GORAKHPUR

DRAFTSMAN	ASST. ENGINEER (MAP)	TOWN PLANNER
EX. ENGINEER	SECRETARY	VICE CHAIRMAN
ISSUED BY:-	SCALE:- 1:100	DATE:- 14-06-2023
DESIGNED BY:- SWADHINATA	CHECKED BY:- AR. NARENDRA	

NOTE:-
1. THIS DRAWING IS SUBMITTED TO M/S BHARAT NAGAR HOUSING & BUILDERS FOR
FINAL APPROVAL OF GORAKHPUR DEVELOPMENT AUTHORITIES PER CONDITIONS OF
TENDER.
2. THE PLAN ARE MADE AS PER PREVAILING BUILDING BYE-LAWS AND EXPECT THE
DEVELOPMENT AUTHORITY OFFICIAL TO CROSS CHECK THE SAME.
3. WALL THICKNESS SHALL BE CHANGED AS PER STRUCTURAL DESIGN.
4. WHEN SHEAR WALLS ON STILT FLOOR IS PLACED, PARKING CAN BE REDUCED.

ARCHITECTS FOR MIG SECTOR:-



NEXUSPLUS CONSULTANTS LLP.
B-116, 2ND FLOOR, SECTOR 55, NOIDA-201301
TEL:- 0120-4355781, WEBSITE:- WWW.NEXUSPLUS.IN