




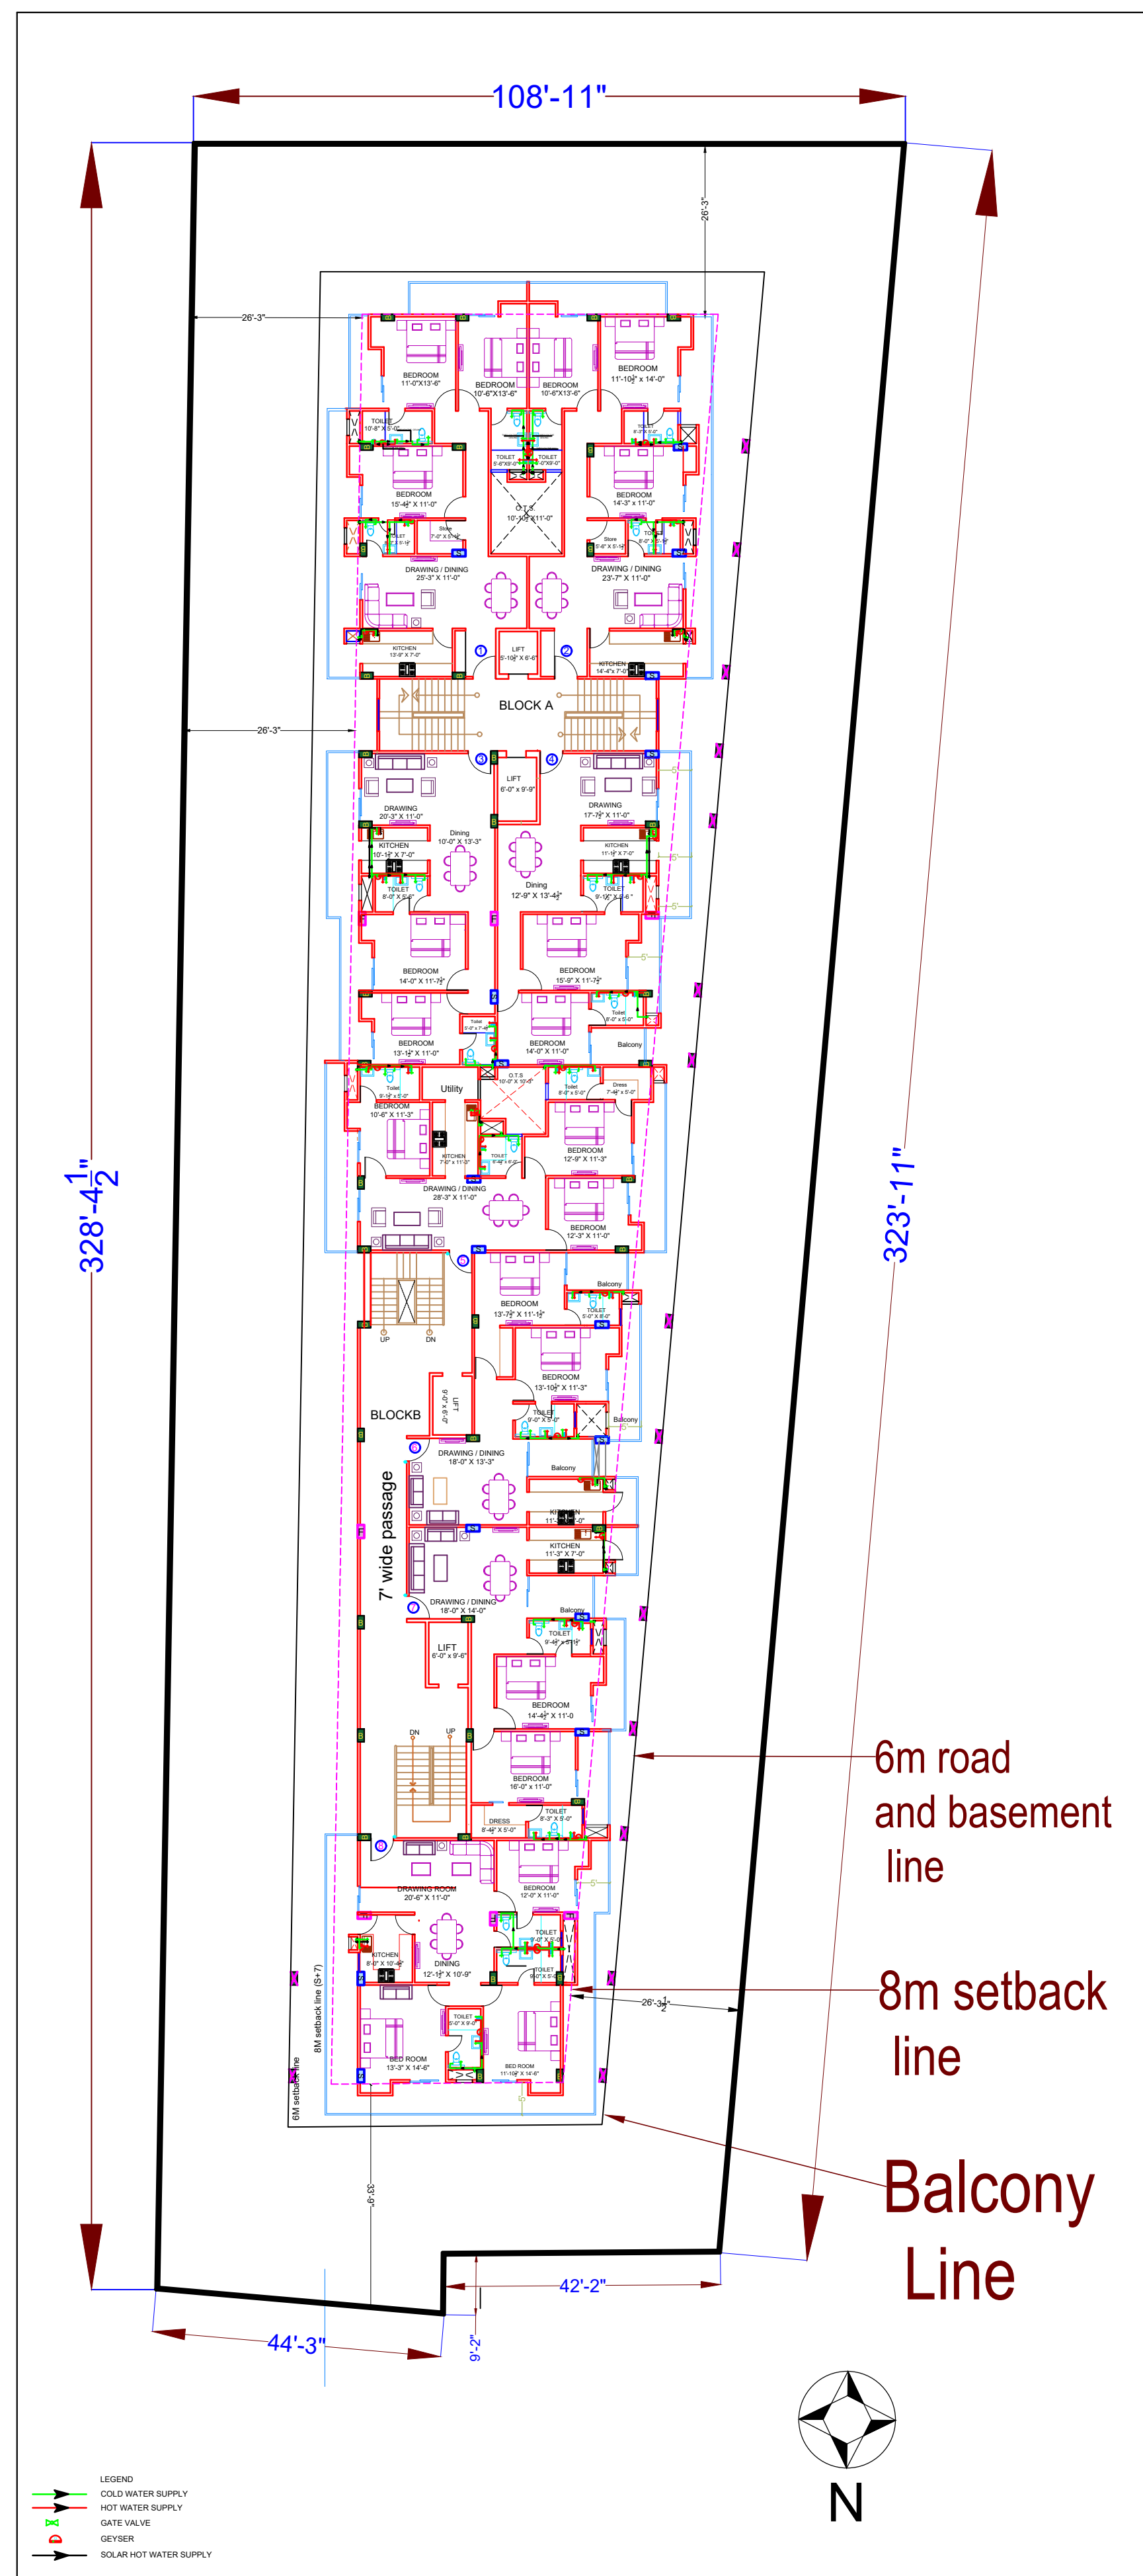

TYPICAL FLOOR PLAN
1ST to 7th Floor Plan

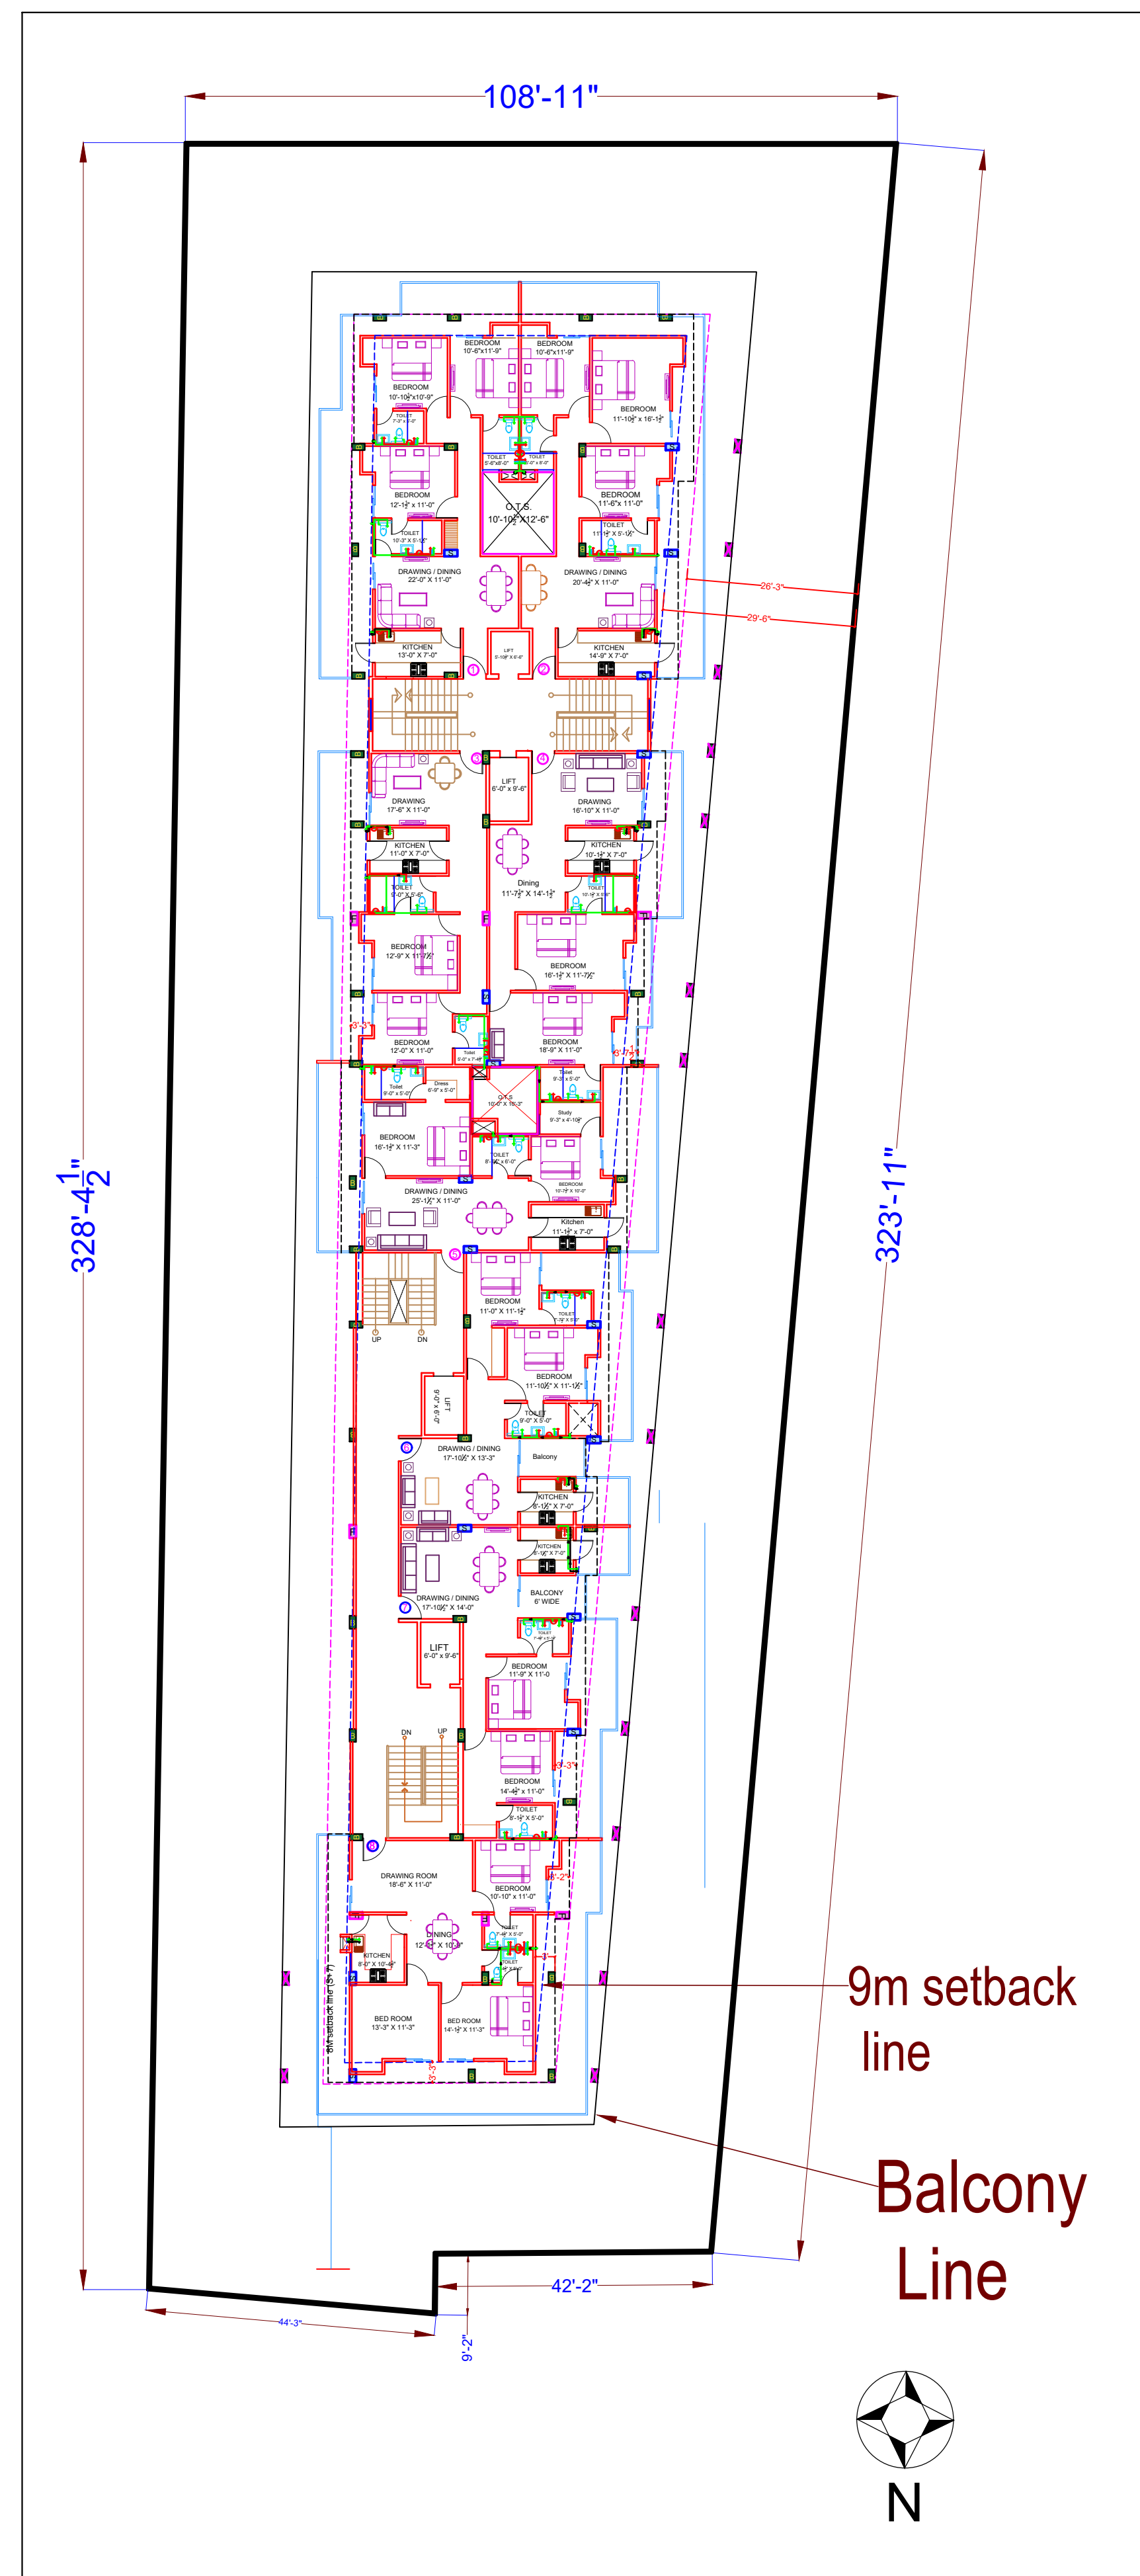

8TH FLOOR PLAN

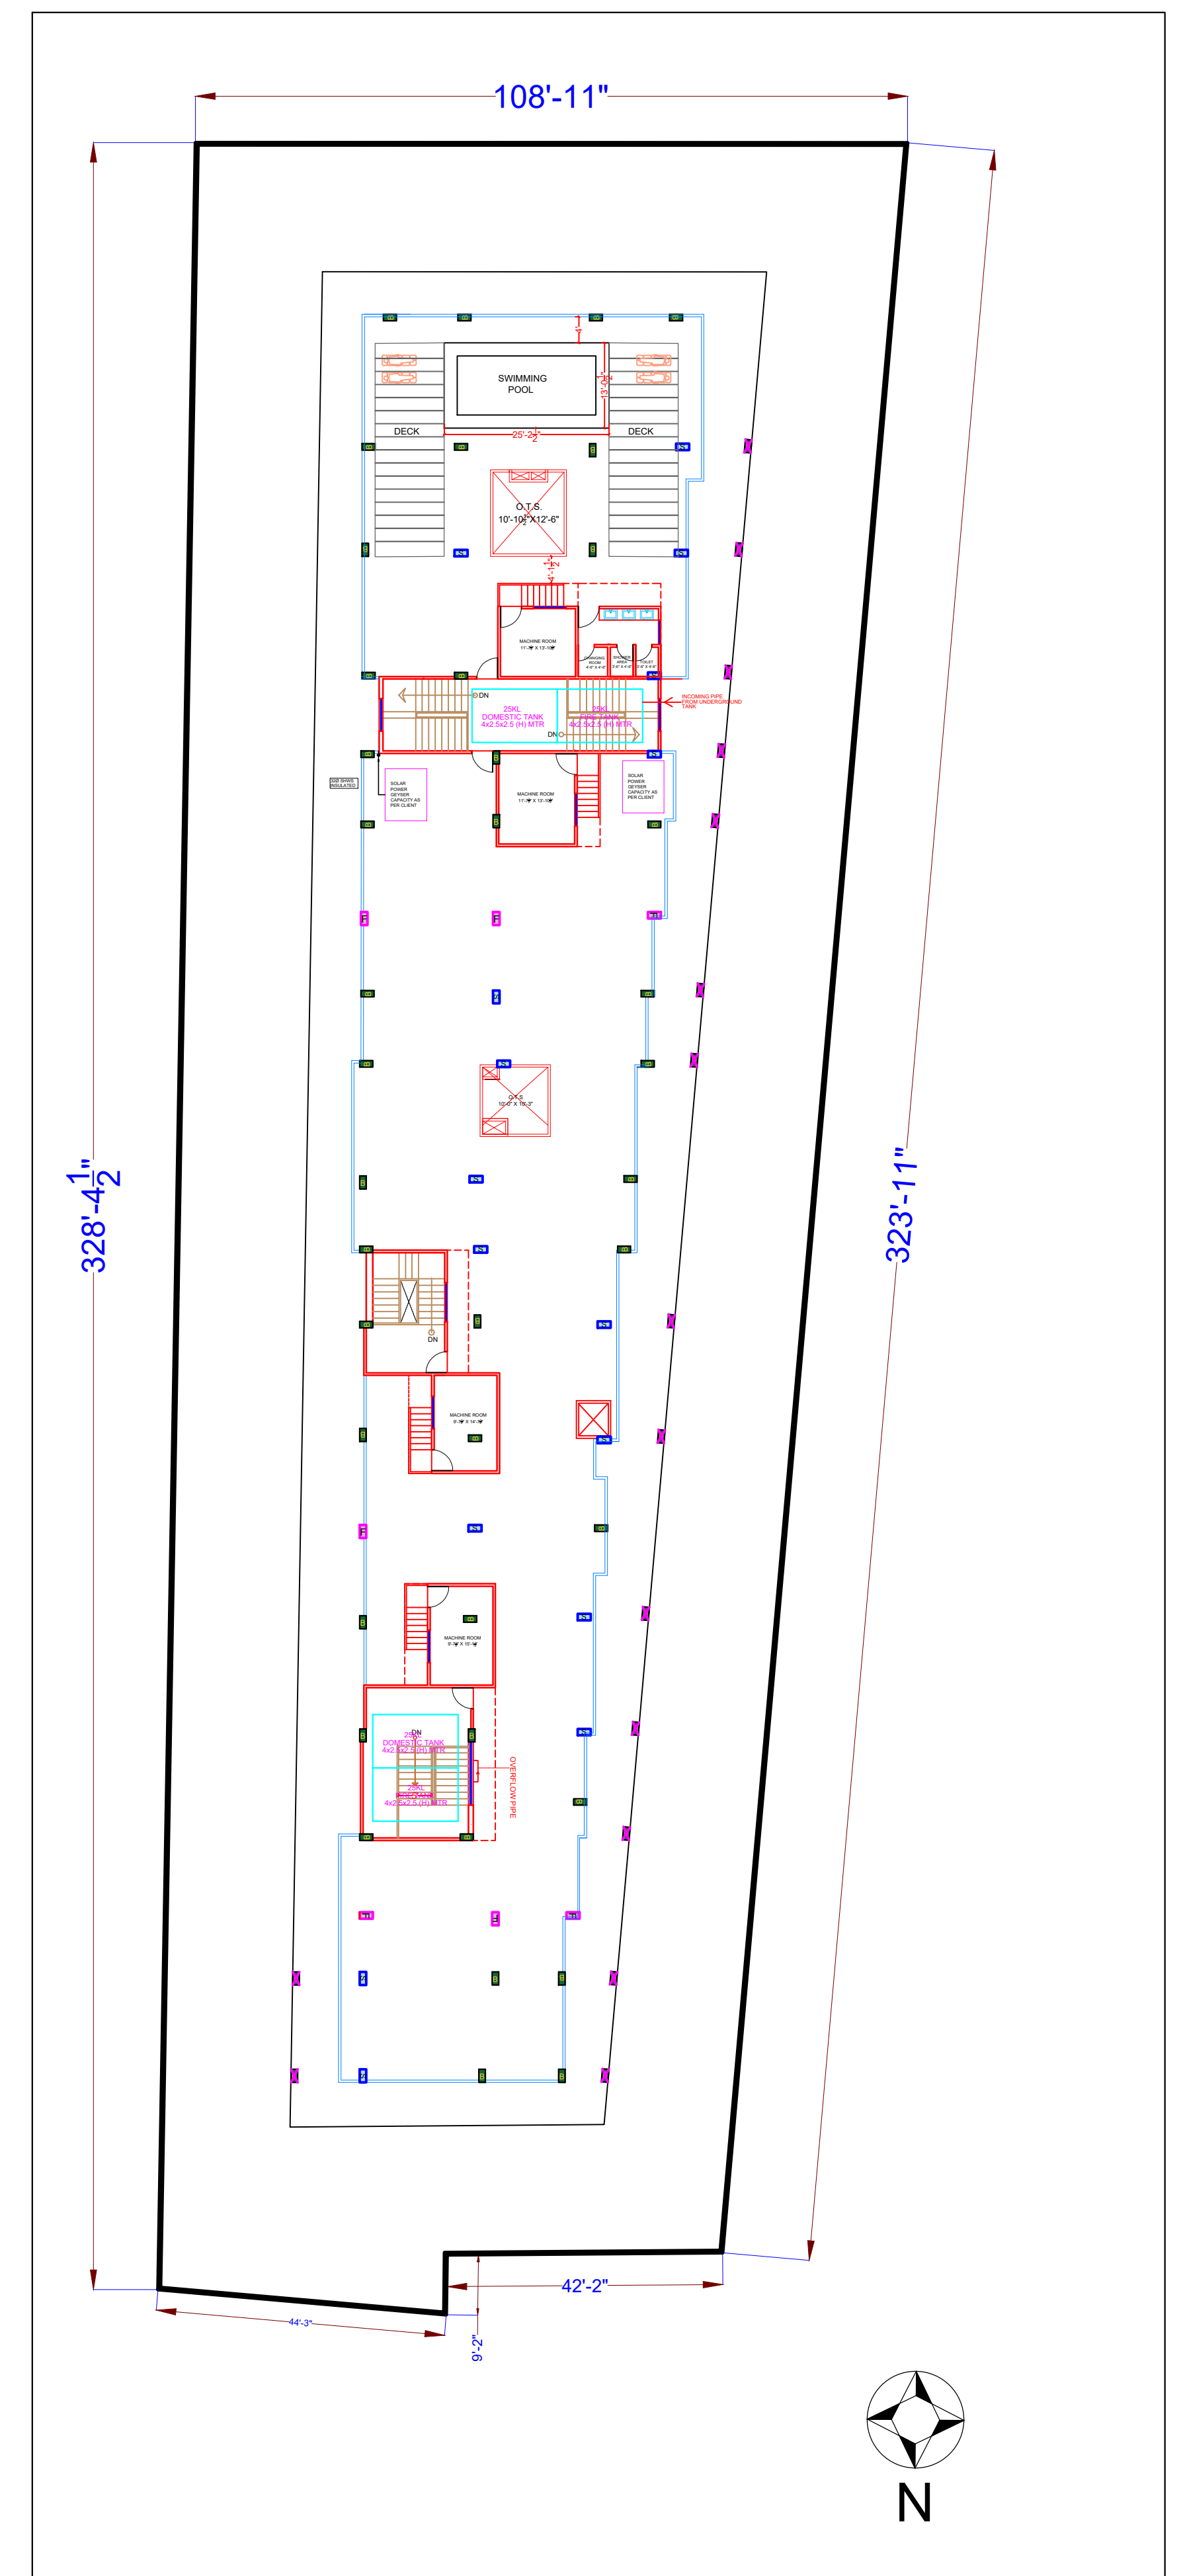

TERRACE FLOOR PLAN