


ELECTRICAL LEGEND :-	
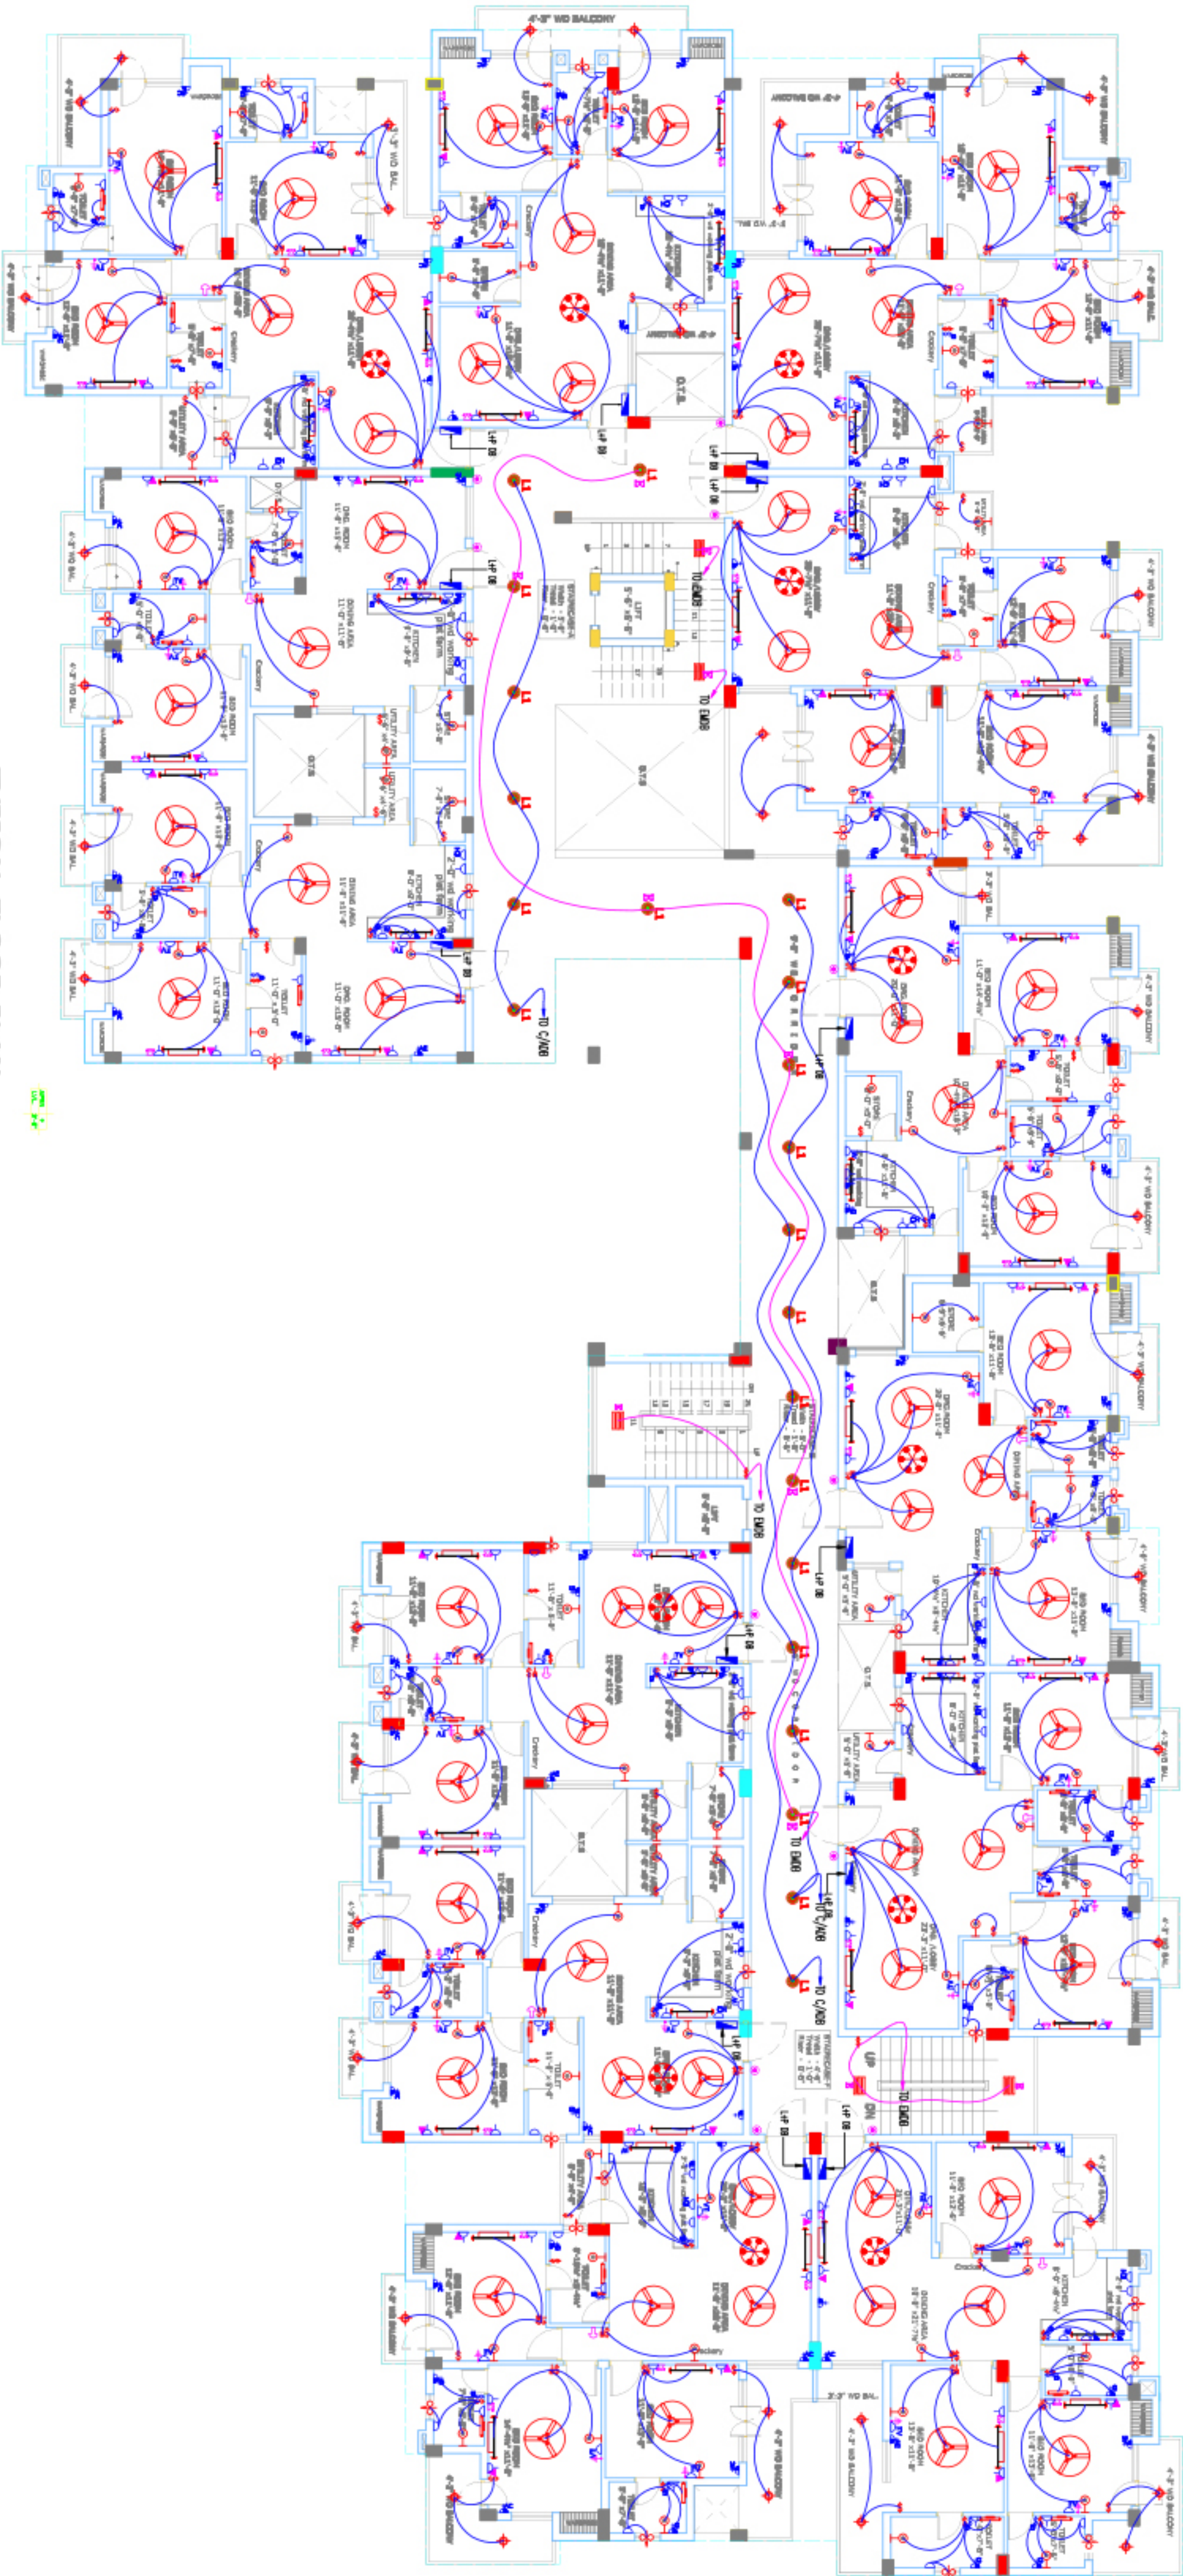

TYPICAL FLOOR PLAN
(1st to 6th floor)

TITLE :	
TYPICAL FLOOR CEILING PLAN ELECTRICAL LAYOUT ELECTRICAL DRAWING	
App. by	DPS
Design by	Rahul
Chd by	UMA
Date	20/4/14
Revisions	
Scale	1:125

ARCHITECTS ENGINEERS
AXIS CONSULTANTS
Architect, Interior Designer, Project manager, Planner
SHOP NO. 12 BLOCK NO. 21 SHOE MARKET
SAUNAY PLACE, AGRA

CLIENTS
M/S TCS, INFRA TECH PVT. LTD.

PROJECT
PROPOSED - GROUP HOUSING BUILDING PLAN
OF GRAND FORTIE CITY ON KHASRA NO.
825 AT MAJWA SIKANDRA PASHCHIM PURI
AGRA (UP)

SERVICES DESIGN CONSULTANTS