


PLAN OF ELECTRIC LINE IN SECTOR-3 RAMGANGA NAGAR

UP RERA PRJ 13458

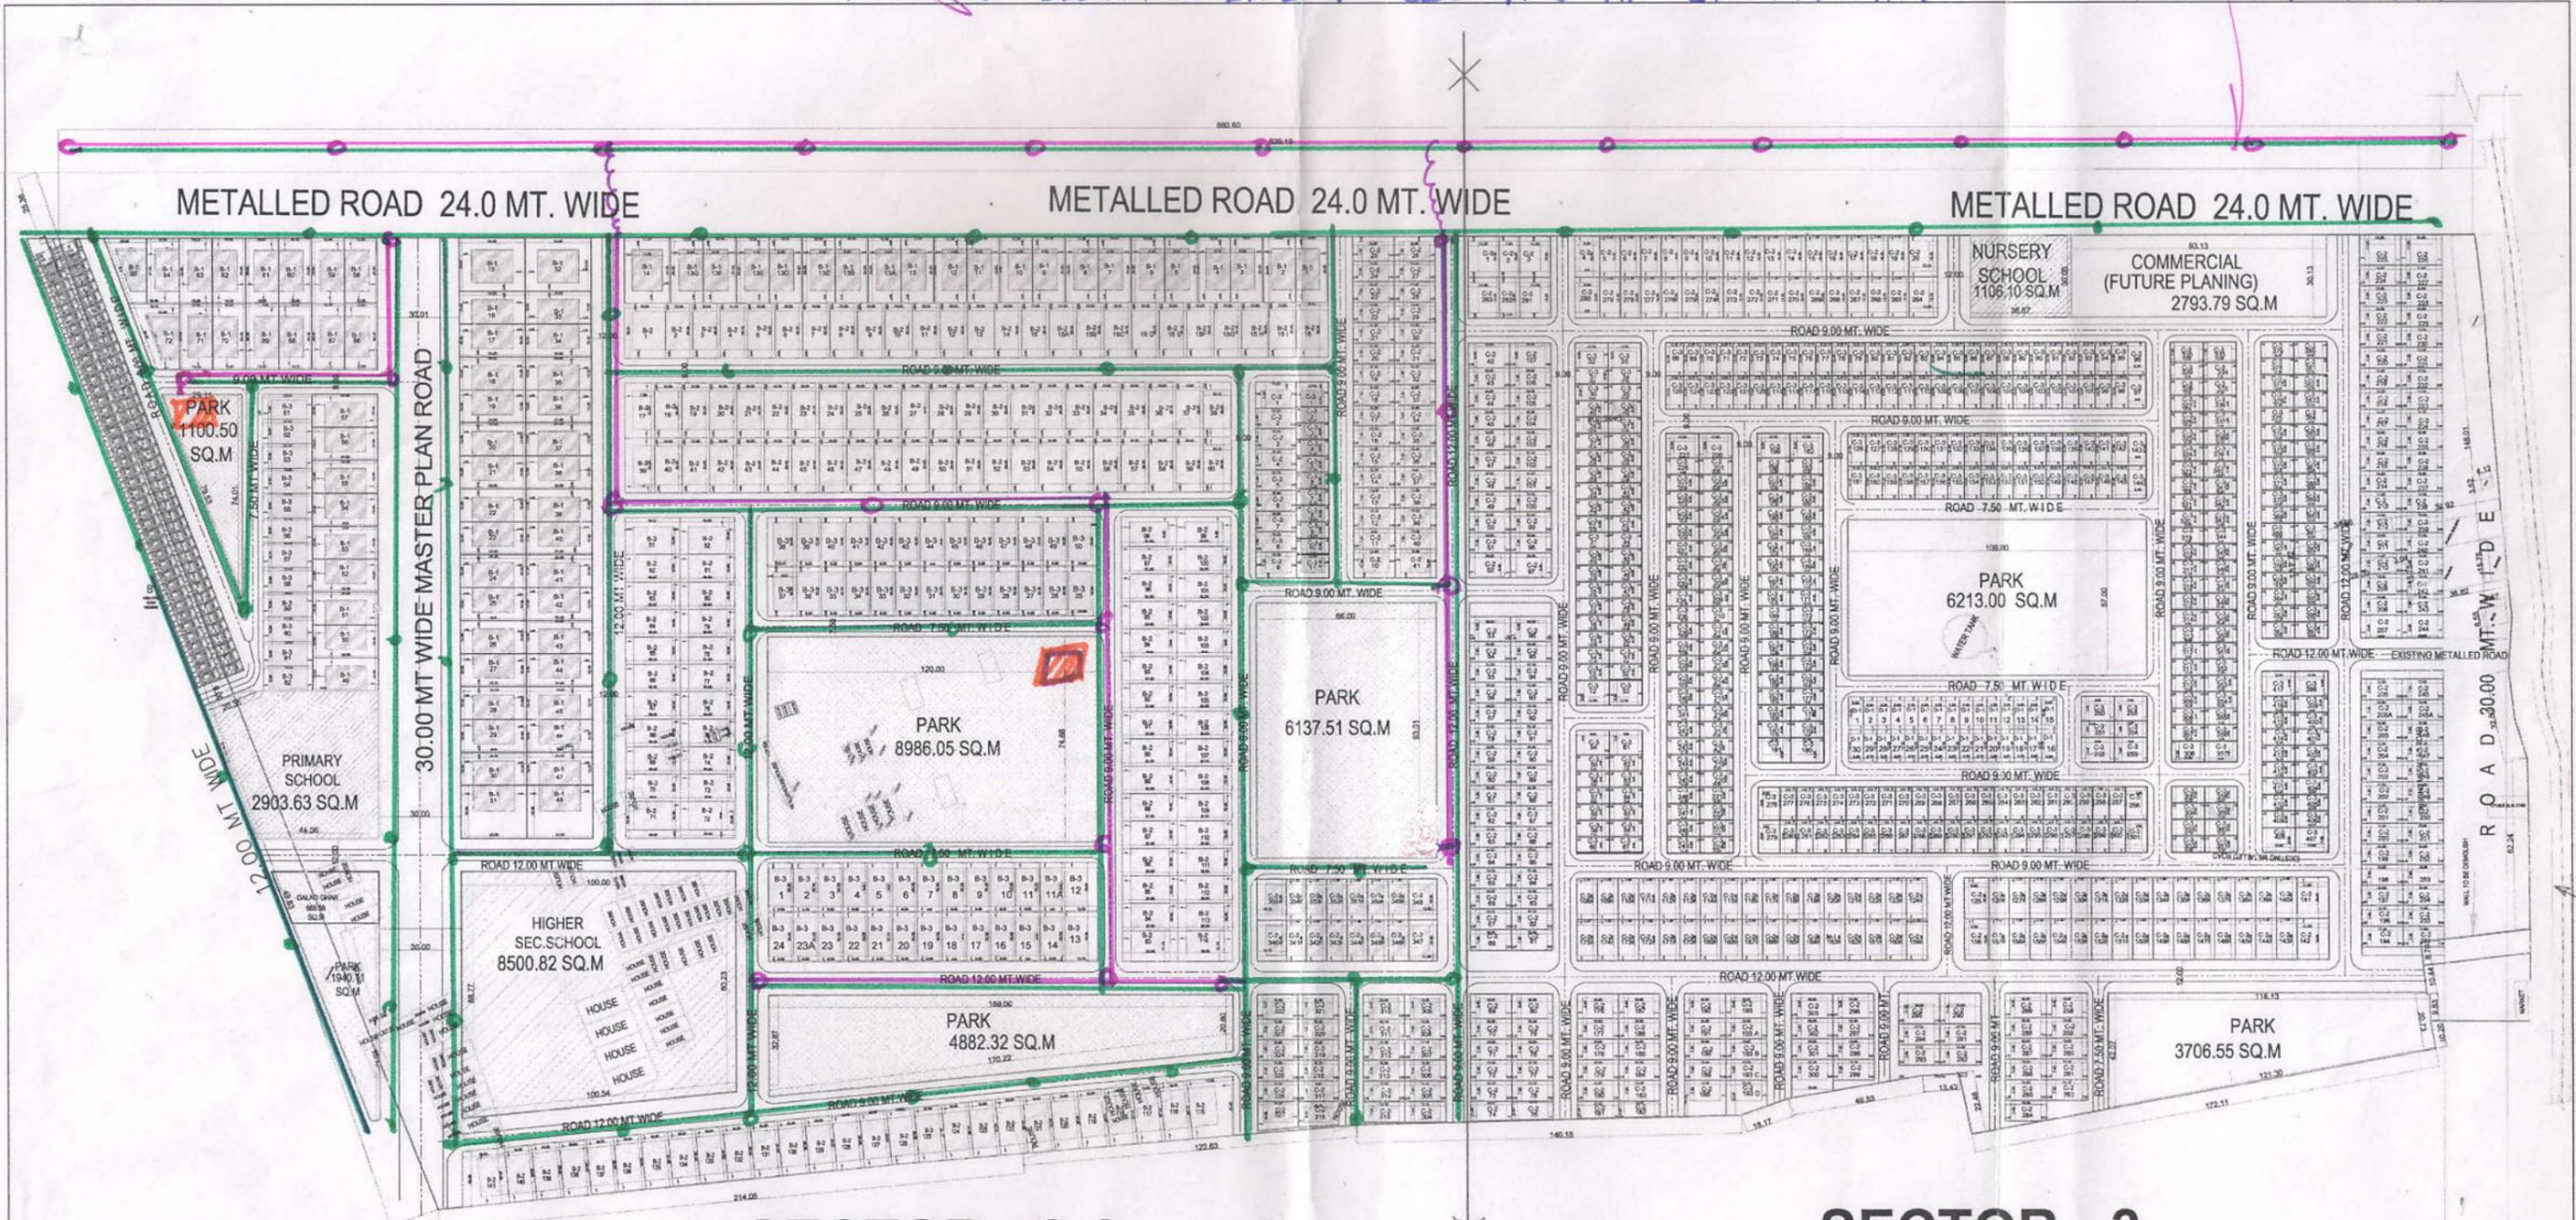

**SECTOR - 3 A**  
(TO BE DEVELOPED)

**SECTOR - 3**  
(DEVELOPED)

INDEX


*Handwritten signatures and names:*  
 H. K. Kumar  
 Anil Kumar  
 Manoj Kumar  
 (Mohan Lal)  
 अधिशासी अभियन्ता  
 प्रमुख (वि.सं. (E/M))  
 जगदीश कुमार  
 सहायक अभियन्ता (वि.सं. (E/M))

**BAREILLY DEVELOPMENT AUTHORITY**

**AREA STATEMENT**

TOTAL AREA OF SECTOR-3 A = 160000 SQM.

SCHEDULE OF PLOTS				
S.NO.	TYPE	PLOT SIZE	AREA SQ.M	NO.S
1.	B-1	12.00X24.00	288.00	79
2.	B-2	10.00X20.00	200.00	150
3.	B-3	9.00X18.00	162.00	64
4.	C-2	7.50X15.00	112.50	81
5.	C-3	6.00X12.00	72.00	11
6.	D-1	5.00X12.00	60.00	30
7.	E	4.00X9.00	36.00	84
TOTAL PLOTS =				499

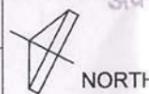

SCALE 1: 1100

**PART LAYOUT PLAN OF AMBER KHAND (SECTOR -3 A) RAMGANGA NAGAR AWASIYA YOJNA, BAREILLY.**

DRAWING BY:

JAGDISH KUMAR

LEKHPAL DRAFT MAN

EE

C.T.P. B.D.A.

JE

AE

CHIEF ENGG. B.D.A.

SECRETARY B.D.A.

VICE CHAIRMAN B.D.A.

- L.T. LINE WITH 8.7. POLE
- H.T. LINE WITH 5.7. POLE
- 400 KV S/S