



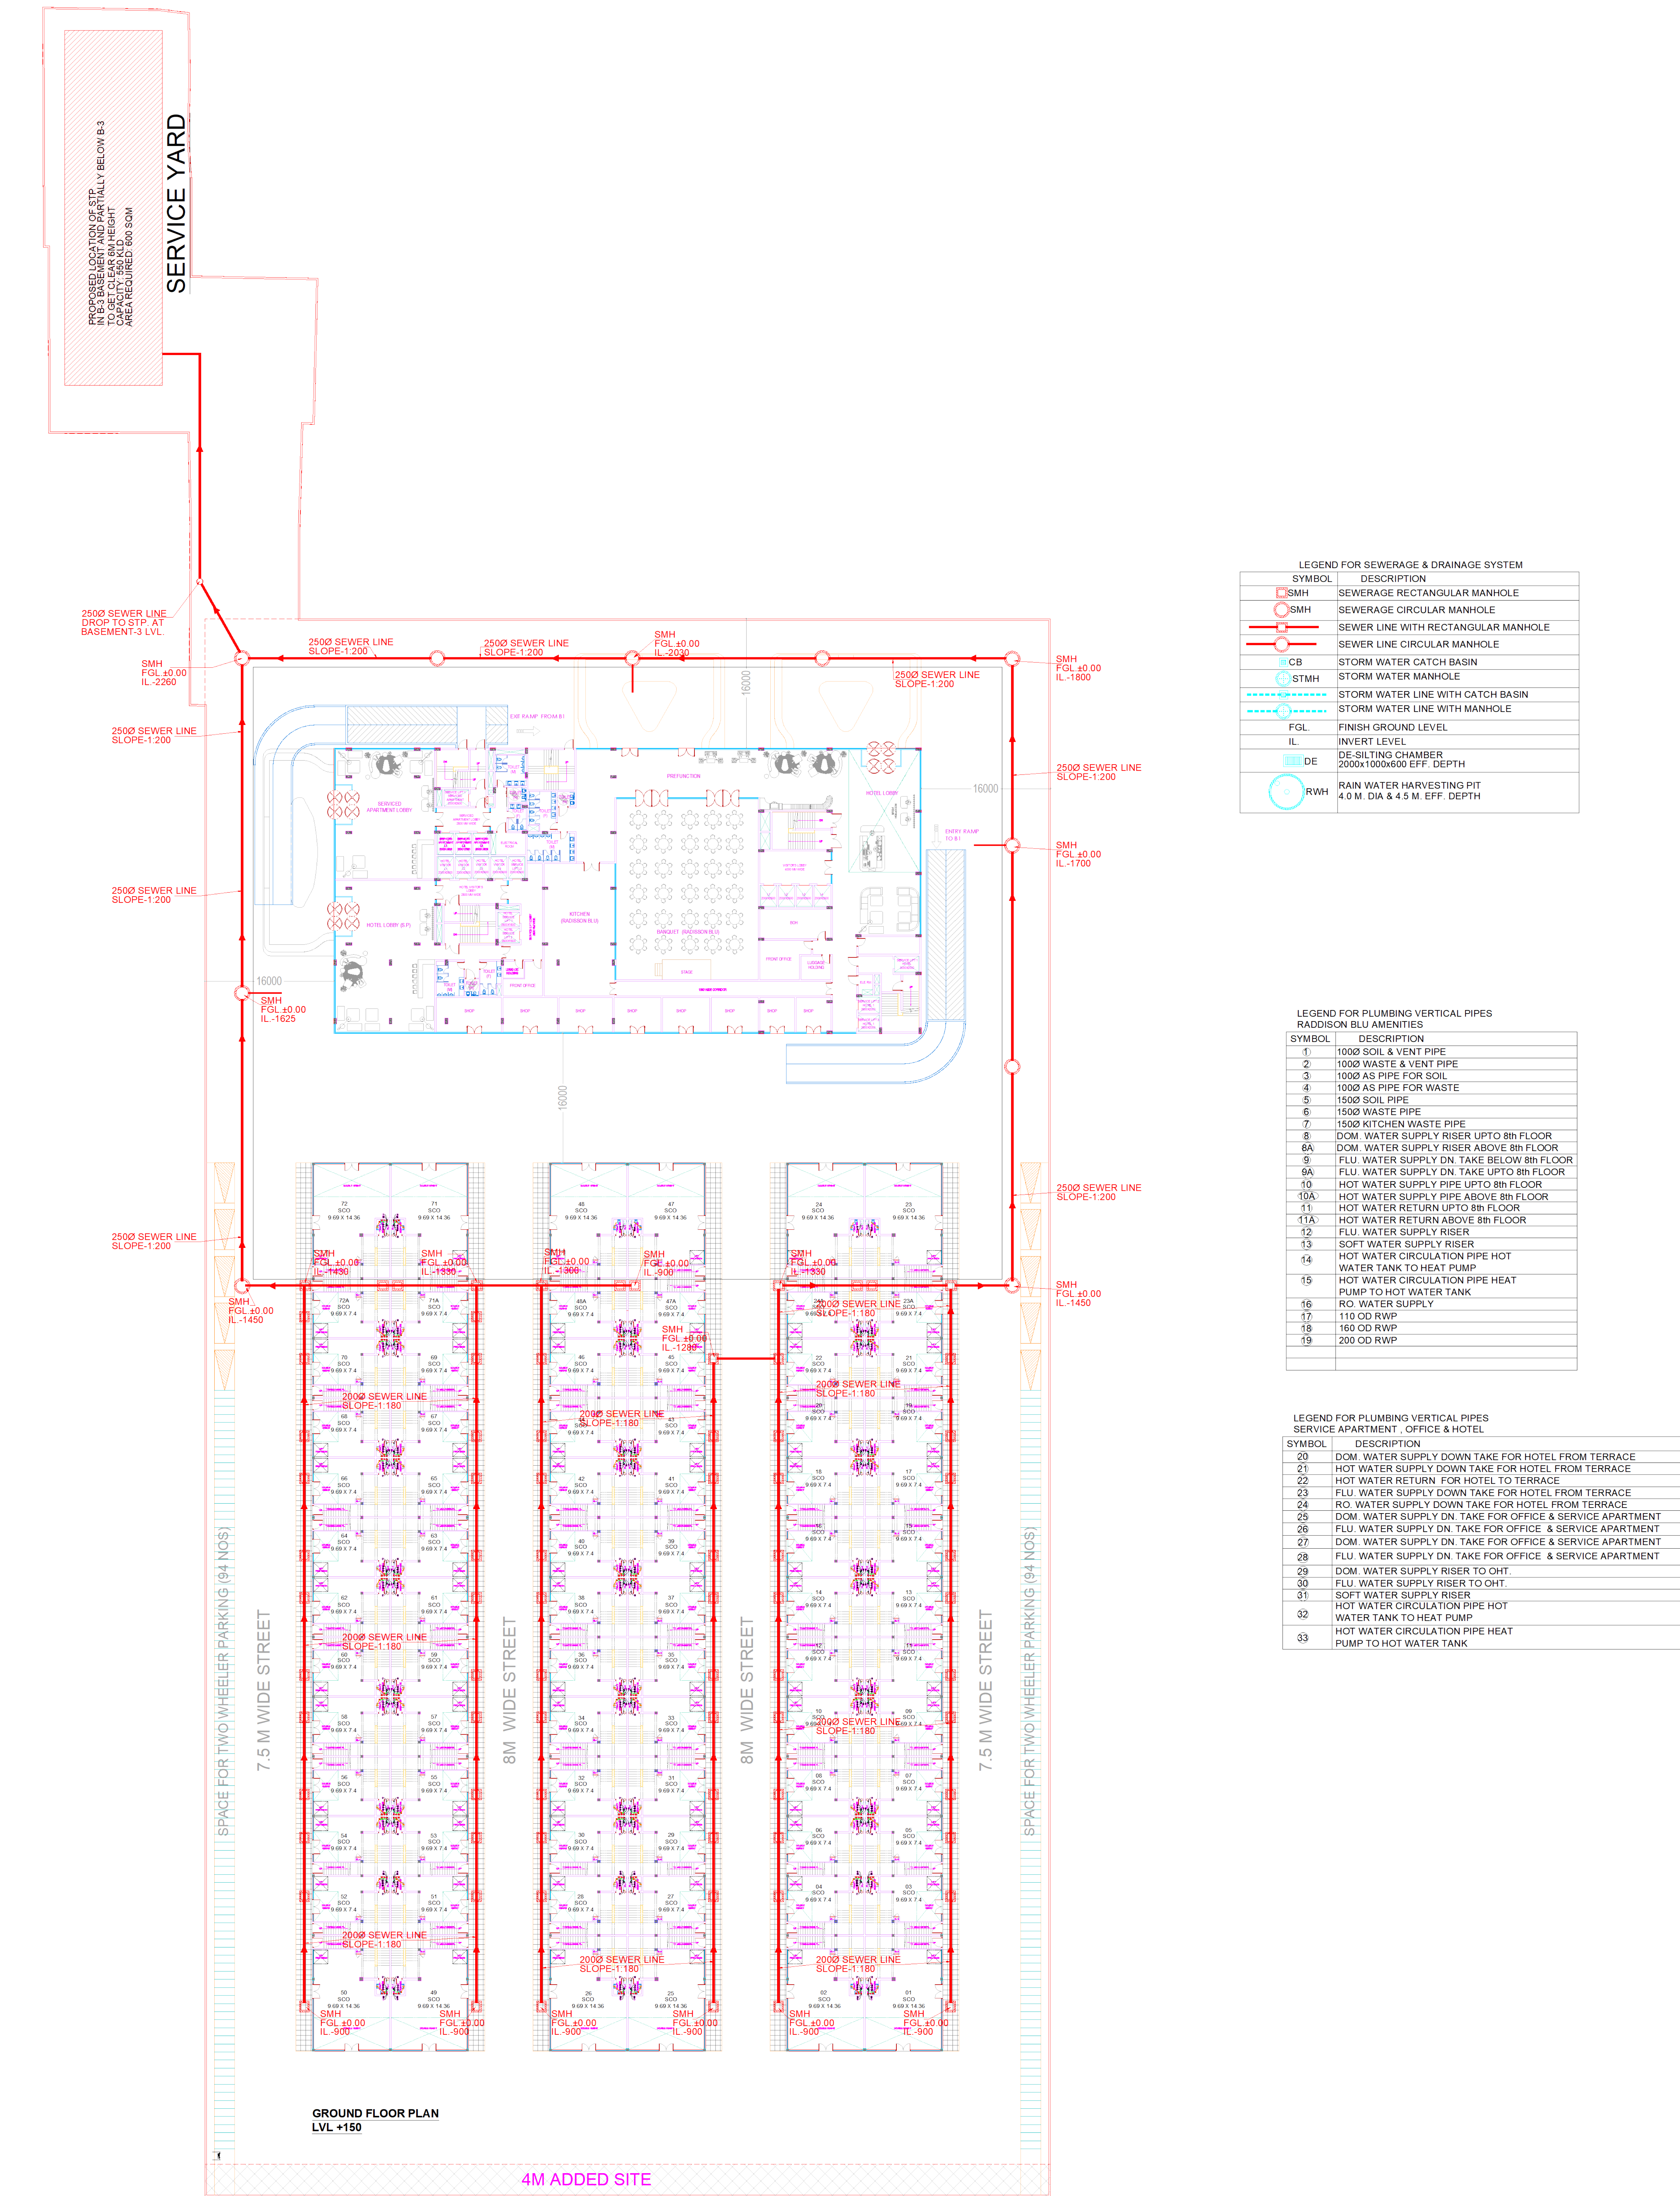

SEWERAGE SITE PLAN

PROPOSED HOTEL AND COMMERCIAL BUILDING 'GANPATI CAPITAL COURT' AT RAILWAY LAND OF POCKET F, VIBHUTI KHAND, GOMTI NAGAR, LUCKNOW.

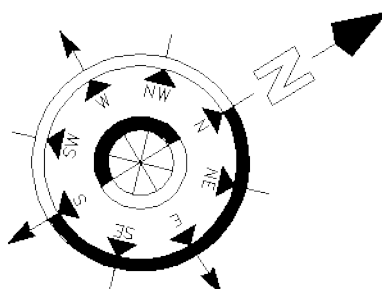

OWNER- LUCKNOW BUILDWELL PVT. LTD.

MUDIT SHARMA
B. ARCH.
CA-2007/39405
166, JAIPUR HOUSE MARKET,
AGRA

For Ganpati Infrastructure Development Company Limited
Director