



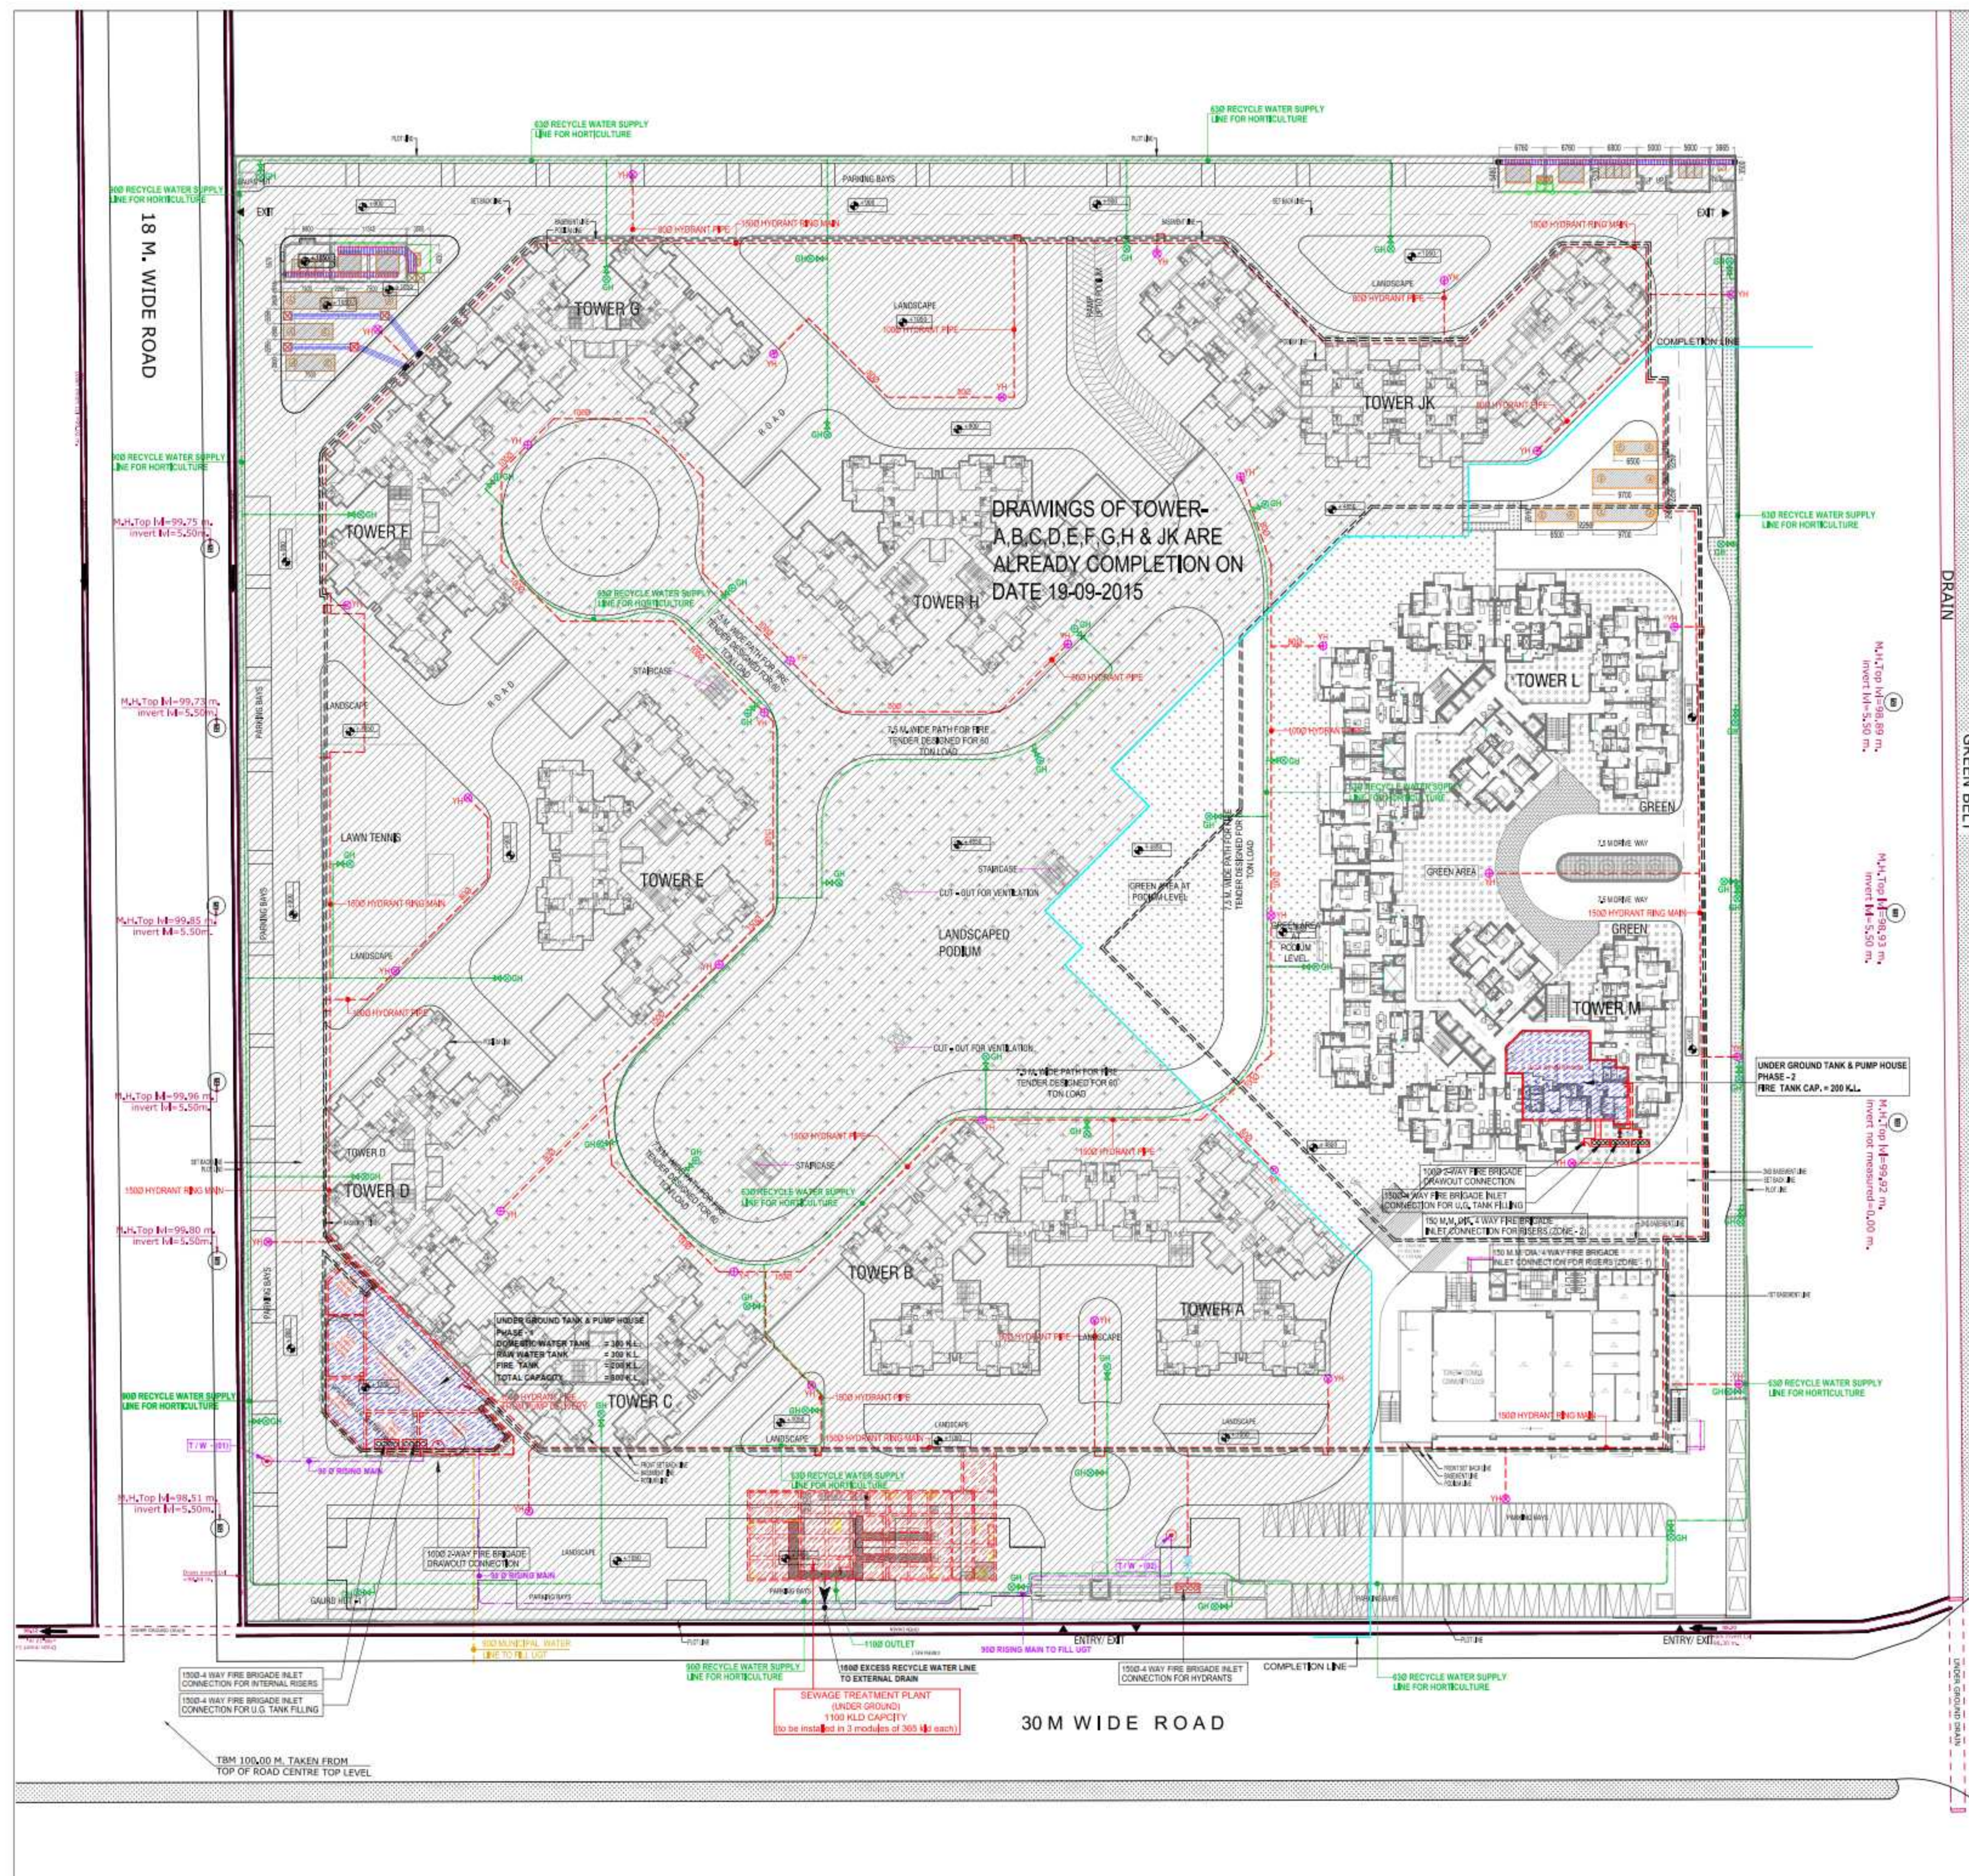

LEGEND :		
S. No.	SYMBOL	DESCRIPTION
1.		RECYCLE WATER SUPPLY LINE FOR HORTICULTURE
2.		RISEING MAIN LINE (T/W TO U.G.T.)
3.		MUNICIPAL WATER SUPPLY PIPE LINE
4.		BYPASS SEWER LINE
5.		PROPOSED TUBE WELL
6.		GARDEN HYDRANT
7.		4 WAY FIRE BRIGADE CONNECTION
8.		2-WAY FIRE BRIGADE DRAWOUT CONNECTION
9.		BASEMENT RETAINING WALL
10.		DRAWINGS OF TOWER-A,B,C,D,E,F,G,H & J,K ARE ALREADY COMPLETION ON DATE 19-09-2015

TOWN PLANNER SIGN

KEY PLAN

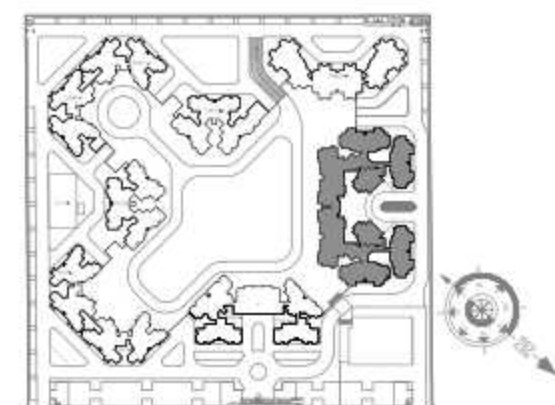

OWNER SIGN

ARCHITECT SIGN

OWNER
RG RESIDENCY (P) LTD,

SUBMISSION DRAWING

PROJECT
PROPOSED GROUP HOUSING FOR
RG RESIDENCY AT, PLOT NO GH-02, SECTOR
120, NOIDA (UP)

DATE	PROJECT INCH.	CHECKED BY
28/06/2019	Badri Vishal	Badri Vishal
SCALE	DEALT BY	APPROVED BY
1 : 525	Prem Sani	Anand Havela

DRAWING TITLE
LAYOUT PLAN
EXTERNAL WATER SUPPLY SYSTEM

services consultant
Consummate Engineering Services (P) Ltd.
Noida Office : B - 67, Sector - 67, Noida - 201 361
Lko Office : R 006, Rohtas Plumeria, Gomti Nagar, Lucknow
Tel : (0120) 2303200 (30 Lines)
e mail : mail@cespi.in, website : www.cespi.in

ARCHITECTS

Confluence

421, NTC, P.O. Box 141, 201306
Noida, U.P.
architecture urban design hospitality

Member of IASCI
100 • 3001 • 2000

© & ® THIS DRAWING IS THE PROPERTY OF THE ARCHITECTS AND
IS NOT TO BE COPIED OR REPRODUCED WITHOUT PERMISSION

DRAWING NO.	REVISION
RG / 10838 / ES - 03	