




| LEGEND |                                            |
|--------|--------------------------------------------|
| SYMBOL | DESCRIPTION                                |
|        | COLD WATER SUPPLY LINE<br>500 CWS PIPE     |
|        | FLUSHING WATER SUPPLY LINE<br>400 FWS PIPE |

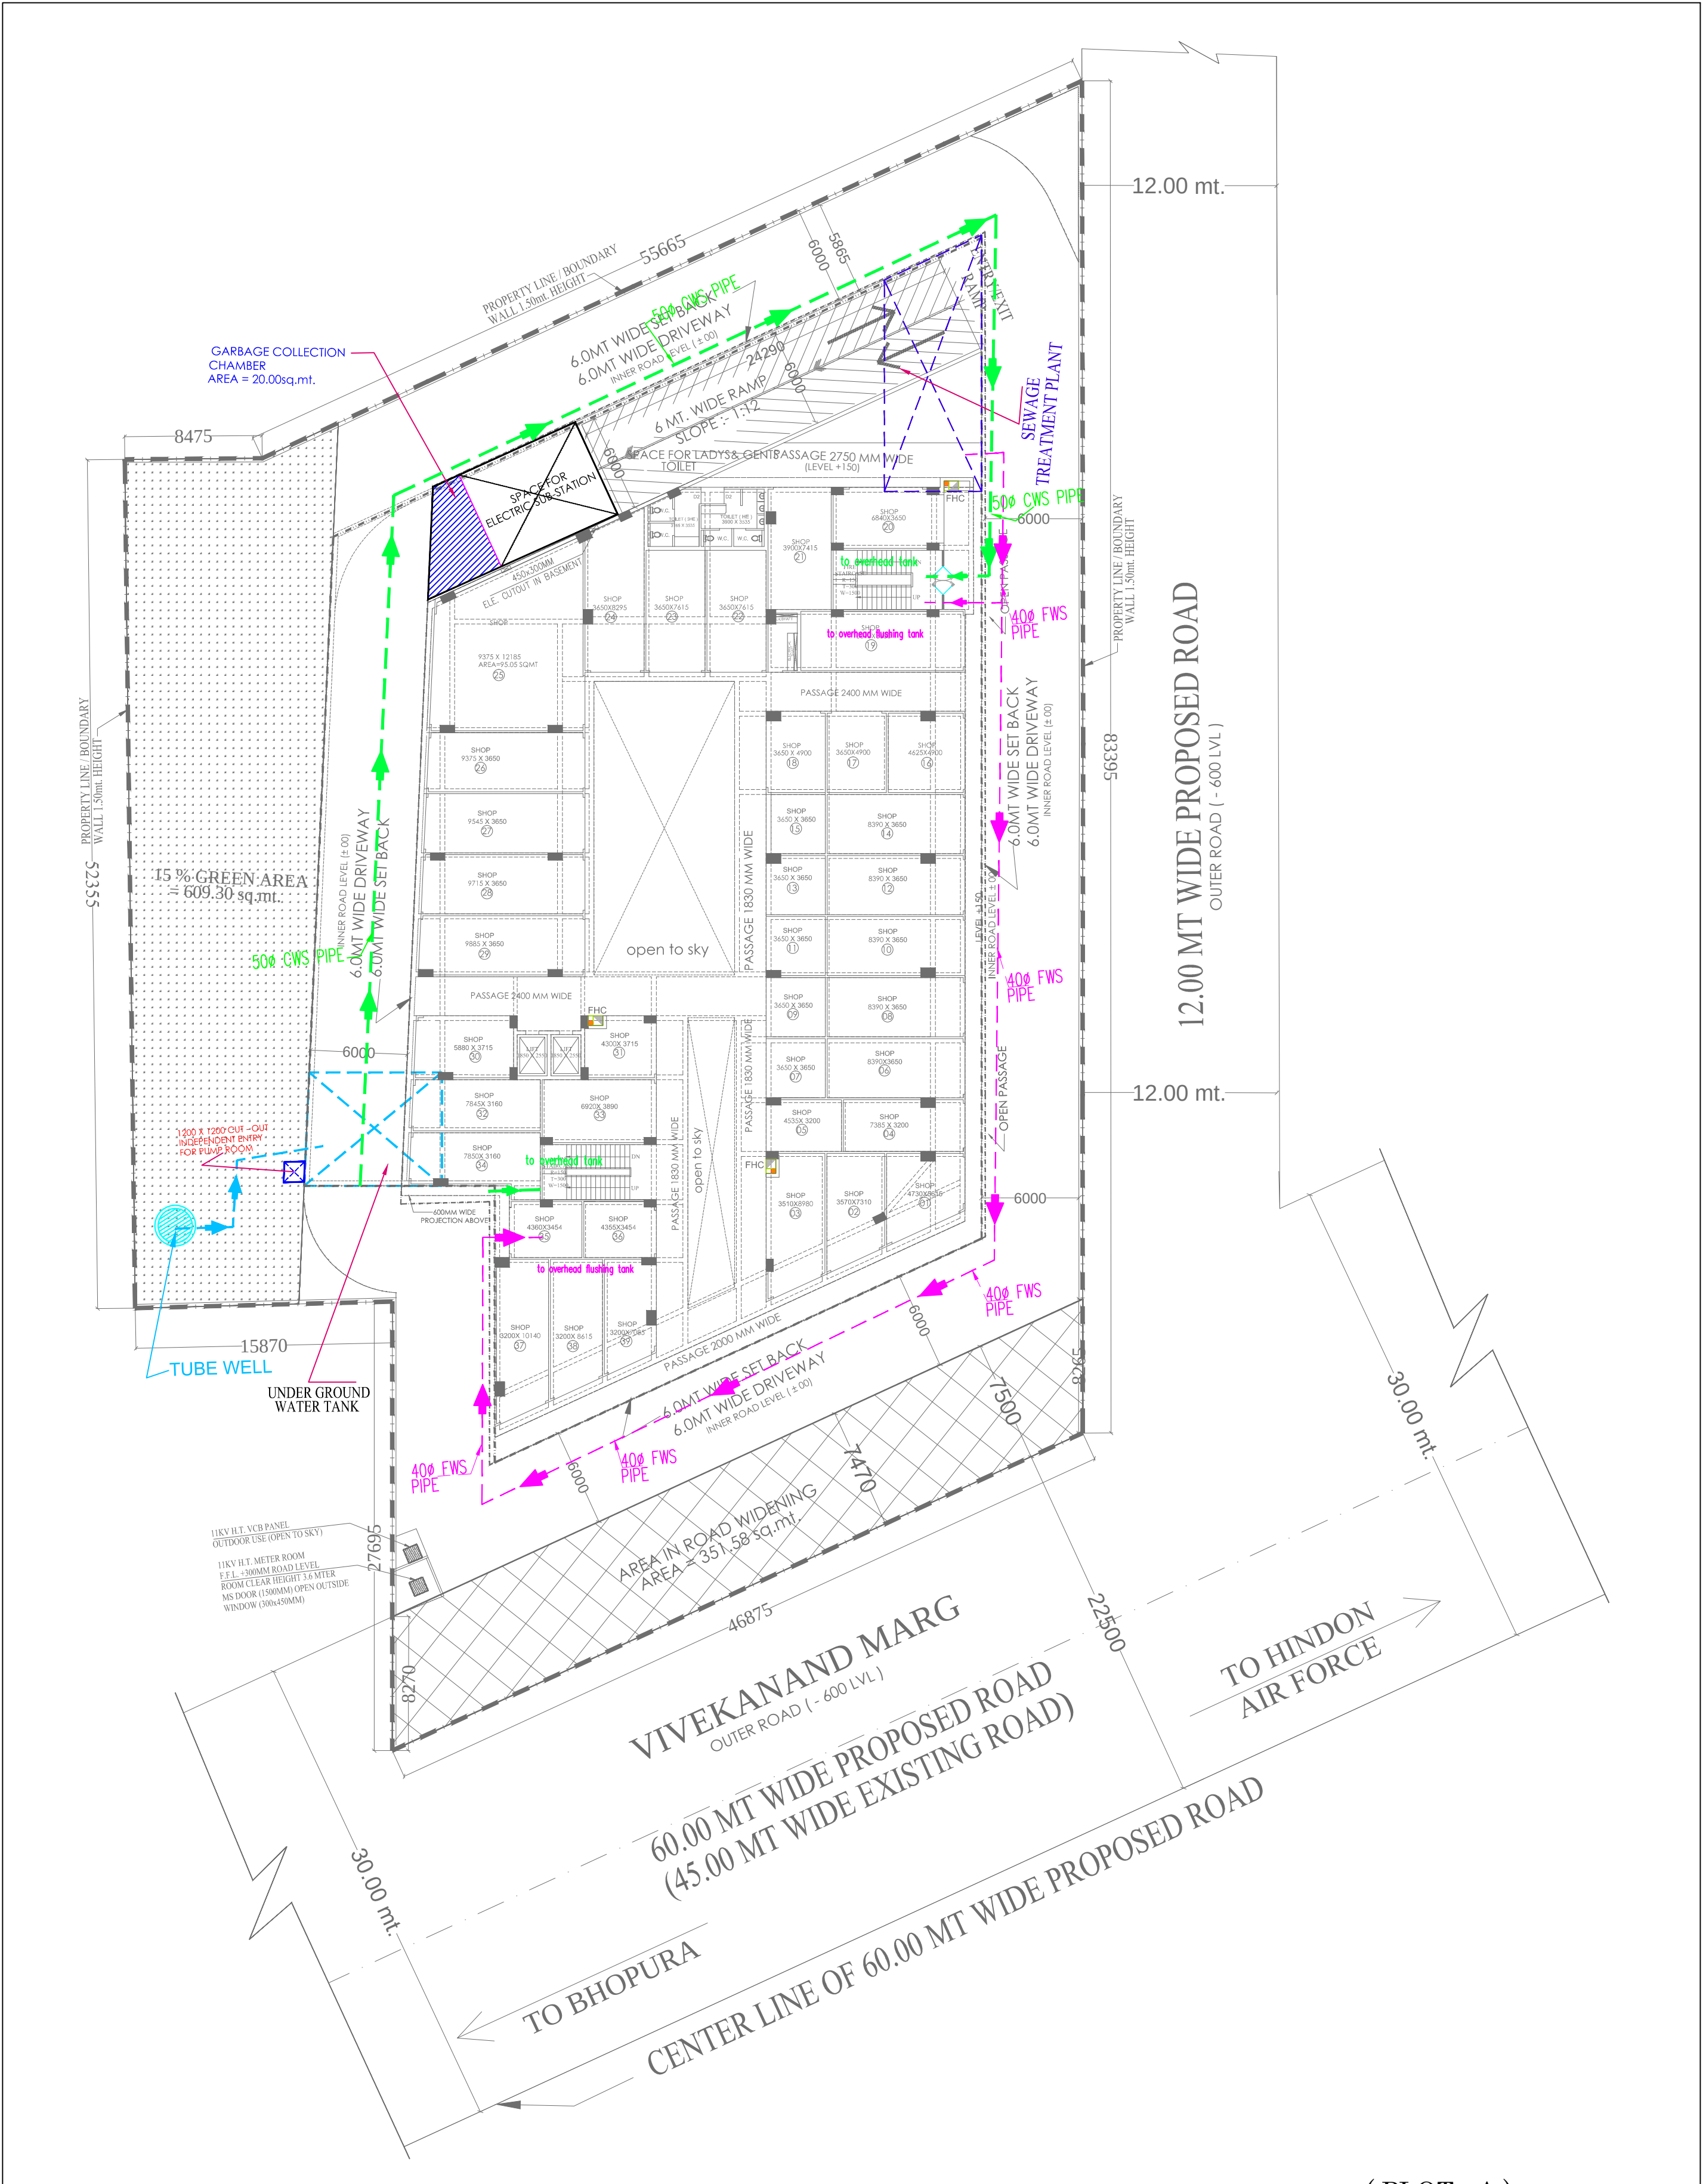

( PLOT - A )  
5.0 - INFRASTRUCTURE & SERVICES  
WATER SUPPLY PLAN

|   |  |                                          |  |   |
|---|--|------------------------------------------|--|---|
| PROJECT:<br><br>SUBMISSION DRAWING FOR THE PROPOSED AFFORDABLE GROUP HOUSING ( UNDER PMAY ) PROJECT NAME "ARADHYAM" AT KHASRA NO. - 290M,291M,294M, 332,337,338,339,358M,462M, 493M & 494M VILLAGE , PASONDA GHAZIABAD ( U.P. ) |  | DRAWING TITLE :<br><br>WATER SUPPLY PLAN |  | <br><br>ANUJ AGARWAL ARCHITECTS<br>OFFICE:- A-244 KAUSHAMBI GHAZIABAD (U.P.)<br>Ph:-0120 - 4165716 , 4563716 , 6454182<br>e-mail : arch.anujagarwal@gmail.com |
| DEVELOPER :-<br><br>M/s ARADHYAM BUILDERS ( CONSORTIUM )<br>THROUGH VIJAY KUMAR   |  |                                          |  |   |
| SCALE   |  | DEALT BY                                 |  | DATE   |
| DESIGN BY   |  | CHECKED BY                               |  | DRG. No.   |
| DEVELOPER'S   |  | ARCHITECT'S SIGN.                        |  |   |



