
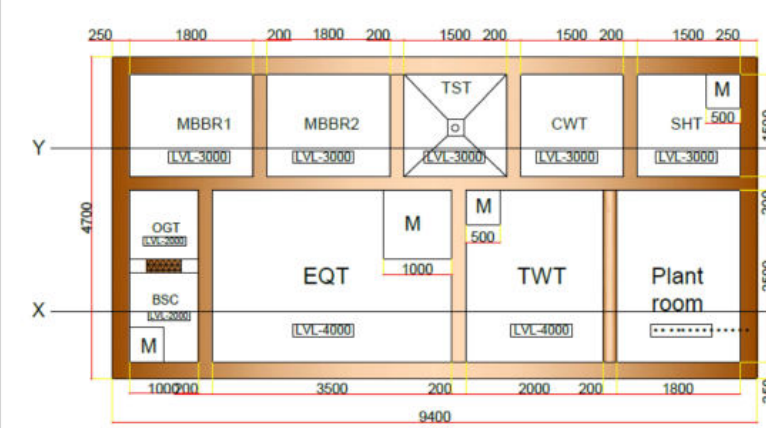





NOTE:- PLEASE CHECK THE DRAWING IN CO-ORDINATION WITH STRUCTURAL DRAWINGS FOR TENDER/ EXECUTION/ BILLING PURPOSE/ SO THAT NO CONFUSION OR DEVIATION OCCURS WHILE WORKING.

# SOLID WASTE MANAGEMENT PLAN

LEGEND :  
DUSTBIN ON EACH FLOOR(TYPICAL)  
WASTE EXIT PATH

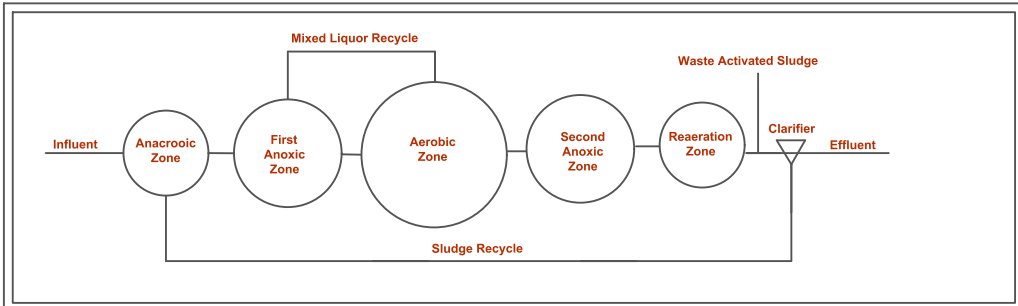

| S.NO | TANK | S.NO | TANK |
|------|------|------|------|
| 1    | BSC  | 5    | SHT  |
| 2    | EQT  | 6    | TWT  |
| 3    | TST  | 7    | CWT  |
| 4    | CWT  | 8    | M    |

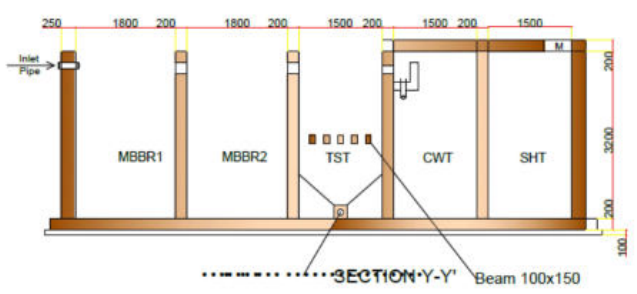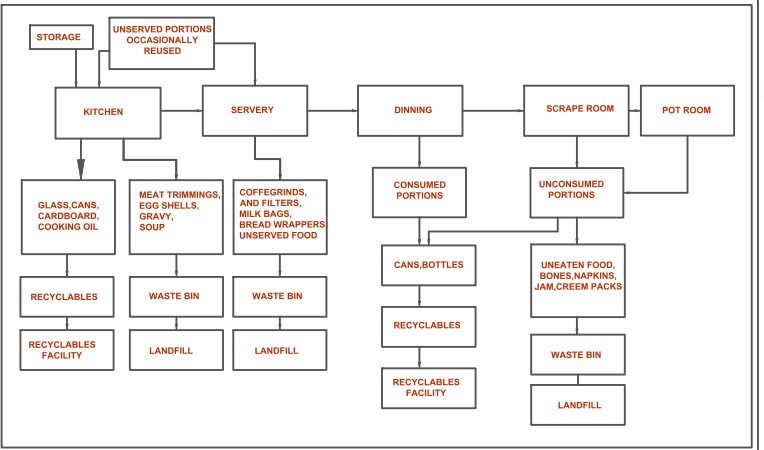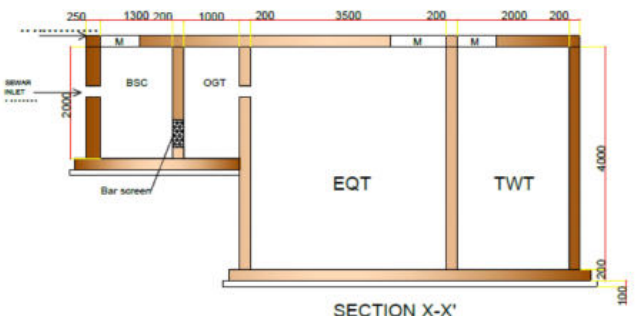

## TITLE- PROPOSED MIG & MINI MIG GROUP HOUSING FLATS, PLOT NO.- GH-7 AT KHORABAR TOWNSHIP, GORAKHPUR

### GORAKHPUR VIKAS PRADHIKARAN, GORAKHPUR

| DRAFTSMAN     | ASST. ENGINEER (MAP) | TOWN PLANNER | EX. ENGINEER  | SECRETARY             | VICE CHAIRMAN   |
|---------------|----------------------|--------------|---------------|-----------------------|-----------------|
| ISSUED BY:-   | SCALE:-              | DATE:-       | ISSUED BY:-   | SCALE:-               | DATE:-          |
| DESIGNED BY:- | 1:350                | 05-06-2023   | NARENDRA RAI  | 1:350                 | 05-06-2023      |
| SWADHINATA    | CHECKED BY:-         | AR. NARENDRA | DESIGNED BY:- | AR. AKASH KUMAR SINGH | CHECKED BY:-    |
|               |                      |              |               |                       | AR. ASHISH SRI. |

NOTE:-  
1. THIS DRAWING IS SUBMITTED TO M/S BHARAT NAGAR HOUSING & BUILDERS FOR FINAL APPROVAL OF GORAKHPUR DEVELOPMENT AUTHORITY AS PER CONDITIONS OF TENDER.  
2. THE PLAN ARE MADE AS PER PREVAILING BUILDING BYE-LAWS AND EXPECT THE DEVELOPMENT AUTHORITY OFFICIAL TO CROSS CHECK THE SAME.  
3. WALL THICKNESS SHALL BE CHANGED AS PER STRUCTURAL DESIGN.  
4. WHEN SHEAR WALLS ON STILL FLOOR IS PLACED, PARKING CAN BE REDUCED.

ARCHITECTS FOR MIG SECTOR:-




NEXUSPLUS CONSULTANTS LLP.  
B-114, 2ND FLOOR, SECTOR 50 NOIDA-201301  
TEL:- 0120-4355781, WEBSITE:- WWW.NEXUSPLUS.IN



ARCHITECTS FOR MINI MIG SECTOR:-  
A CORE ARCHITECTURAL SERVICES PVT. LTD.  
935/D MATRI ANCHAL, GORAKHNATH RAILWAY CROSSING, GORAKHPUR  
TEL:- 0551-2255290, MOB:- +91-9415321836, WEBSITE:- WWW.ACORE.CO.IN

## 24.00 MT. WIDE ROAD

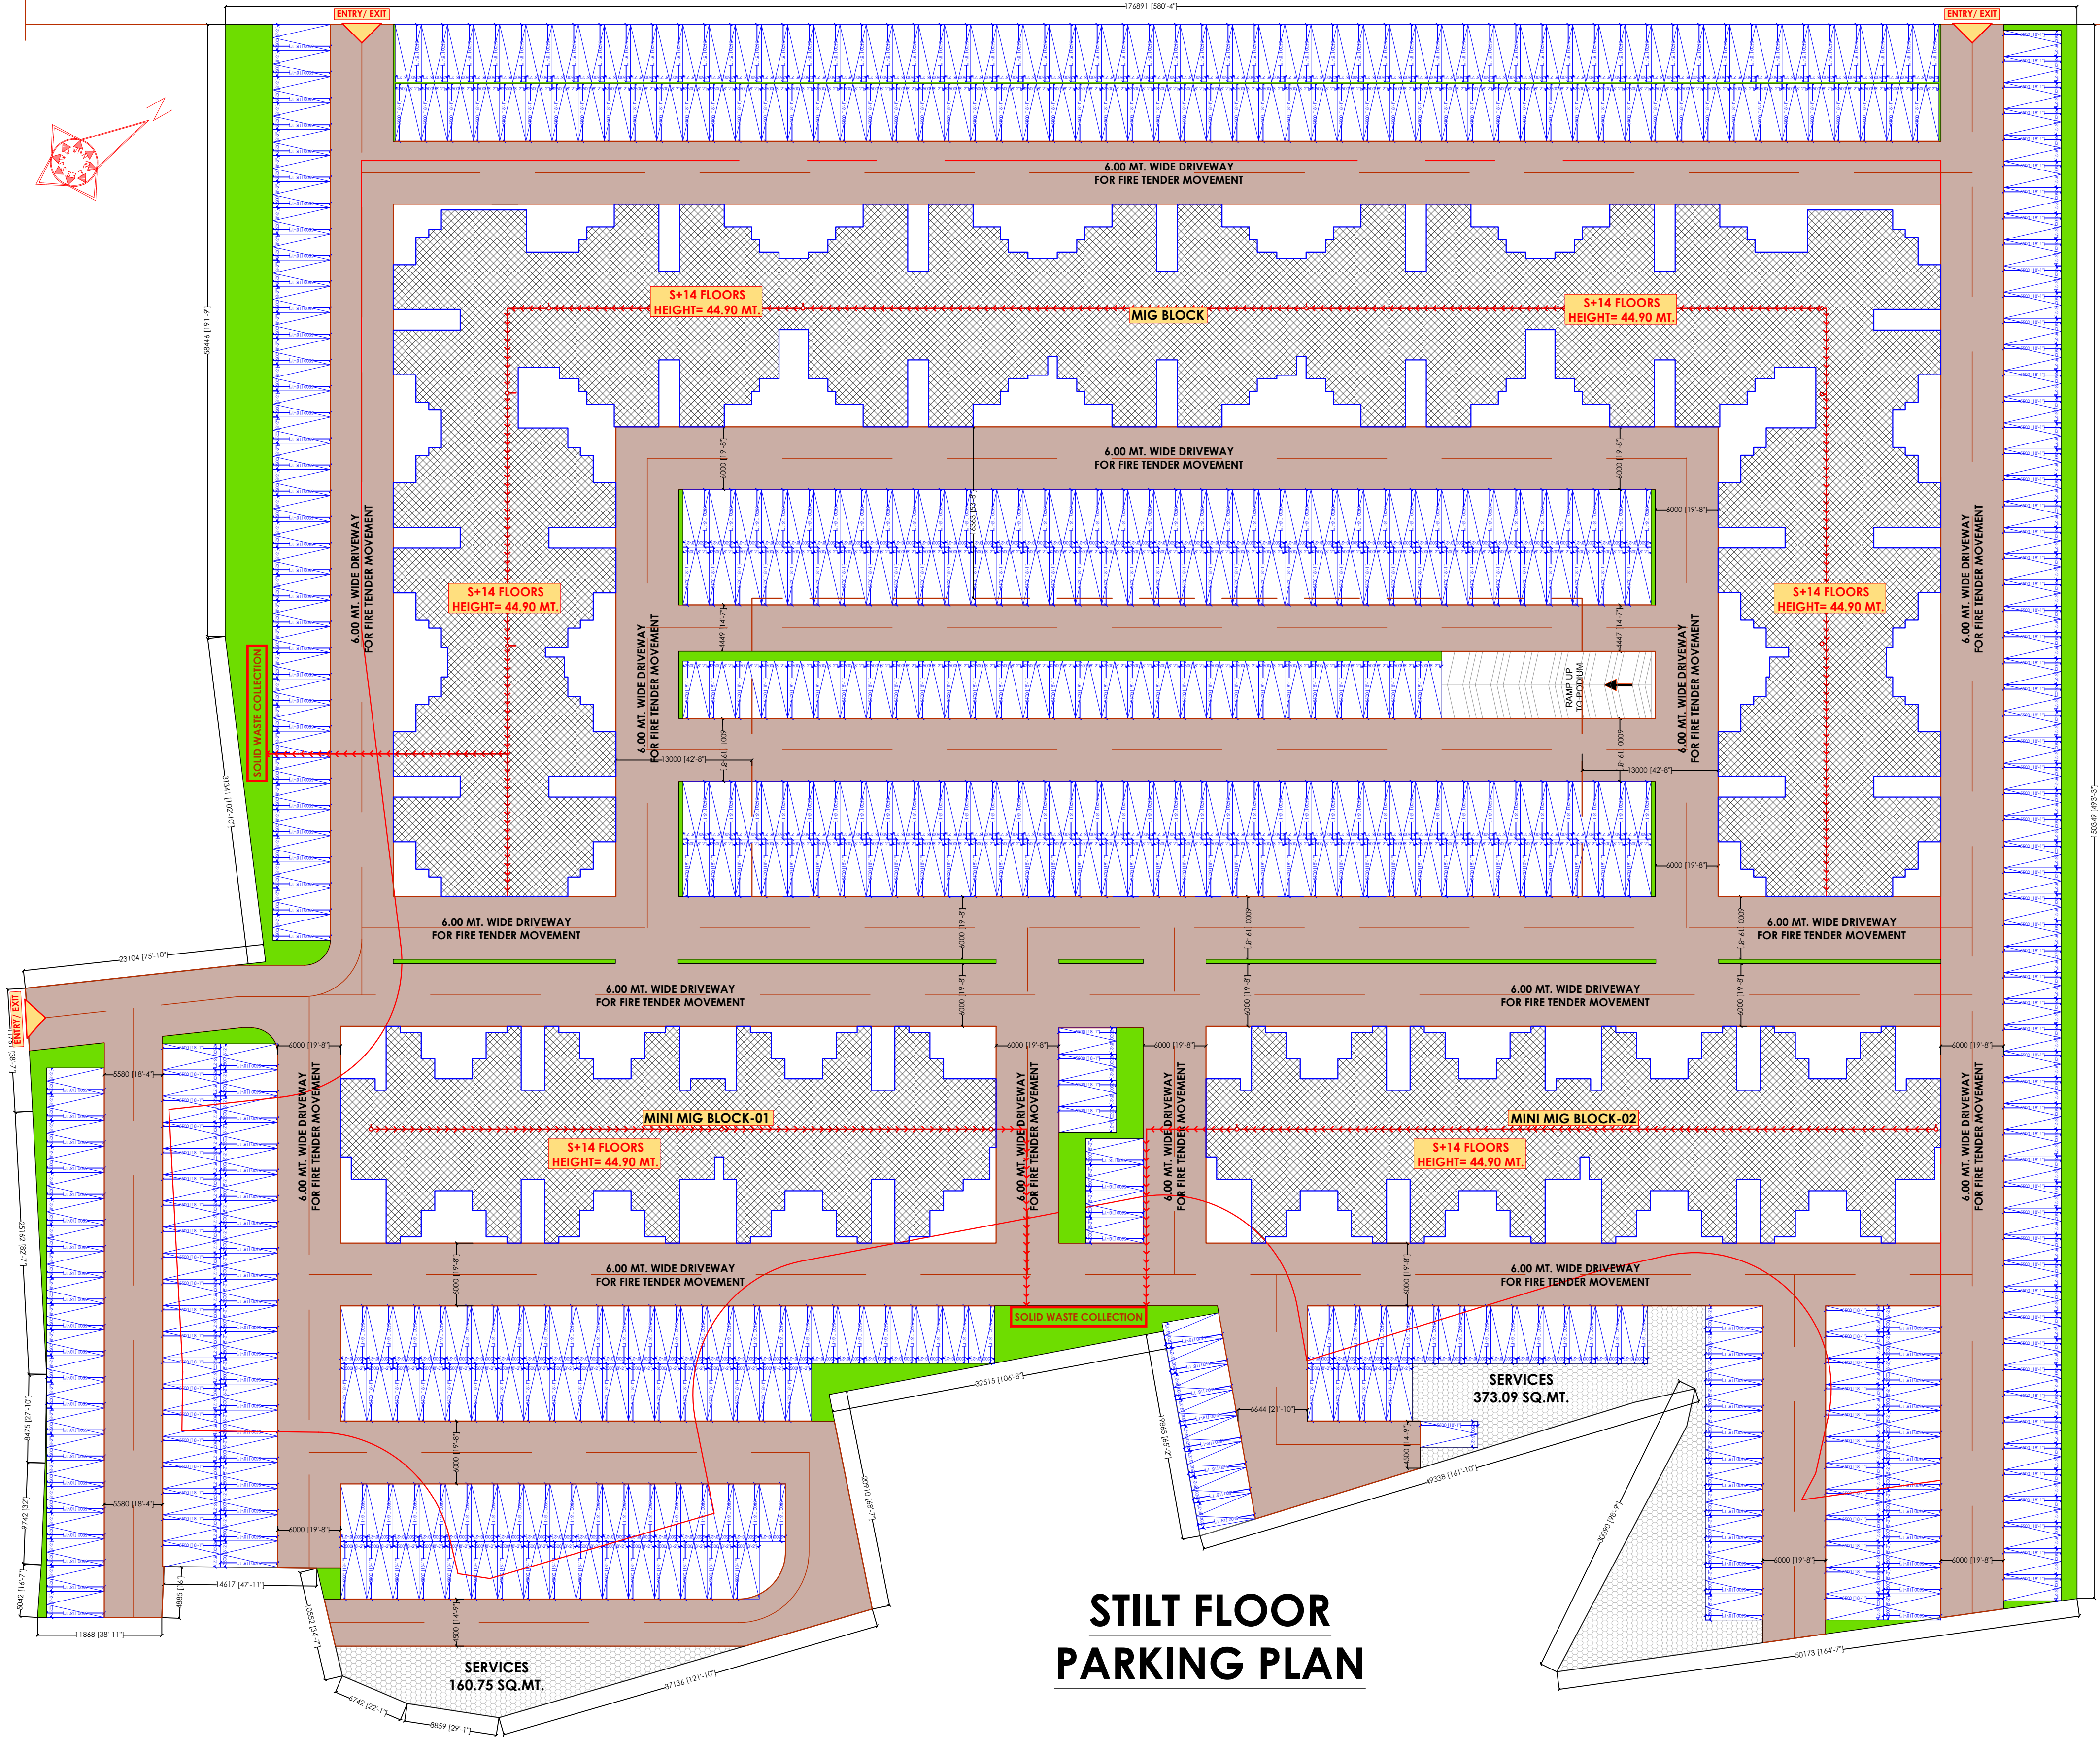

## STILT FLOOR PARKING PLAN