
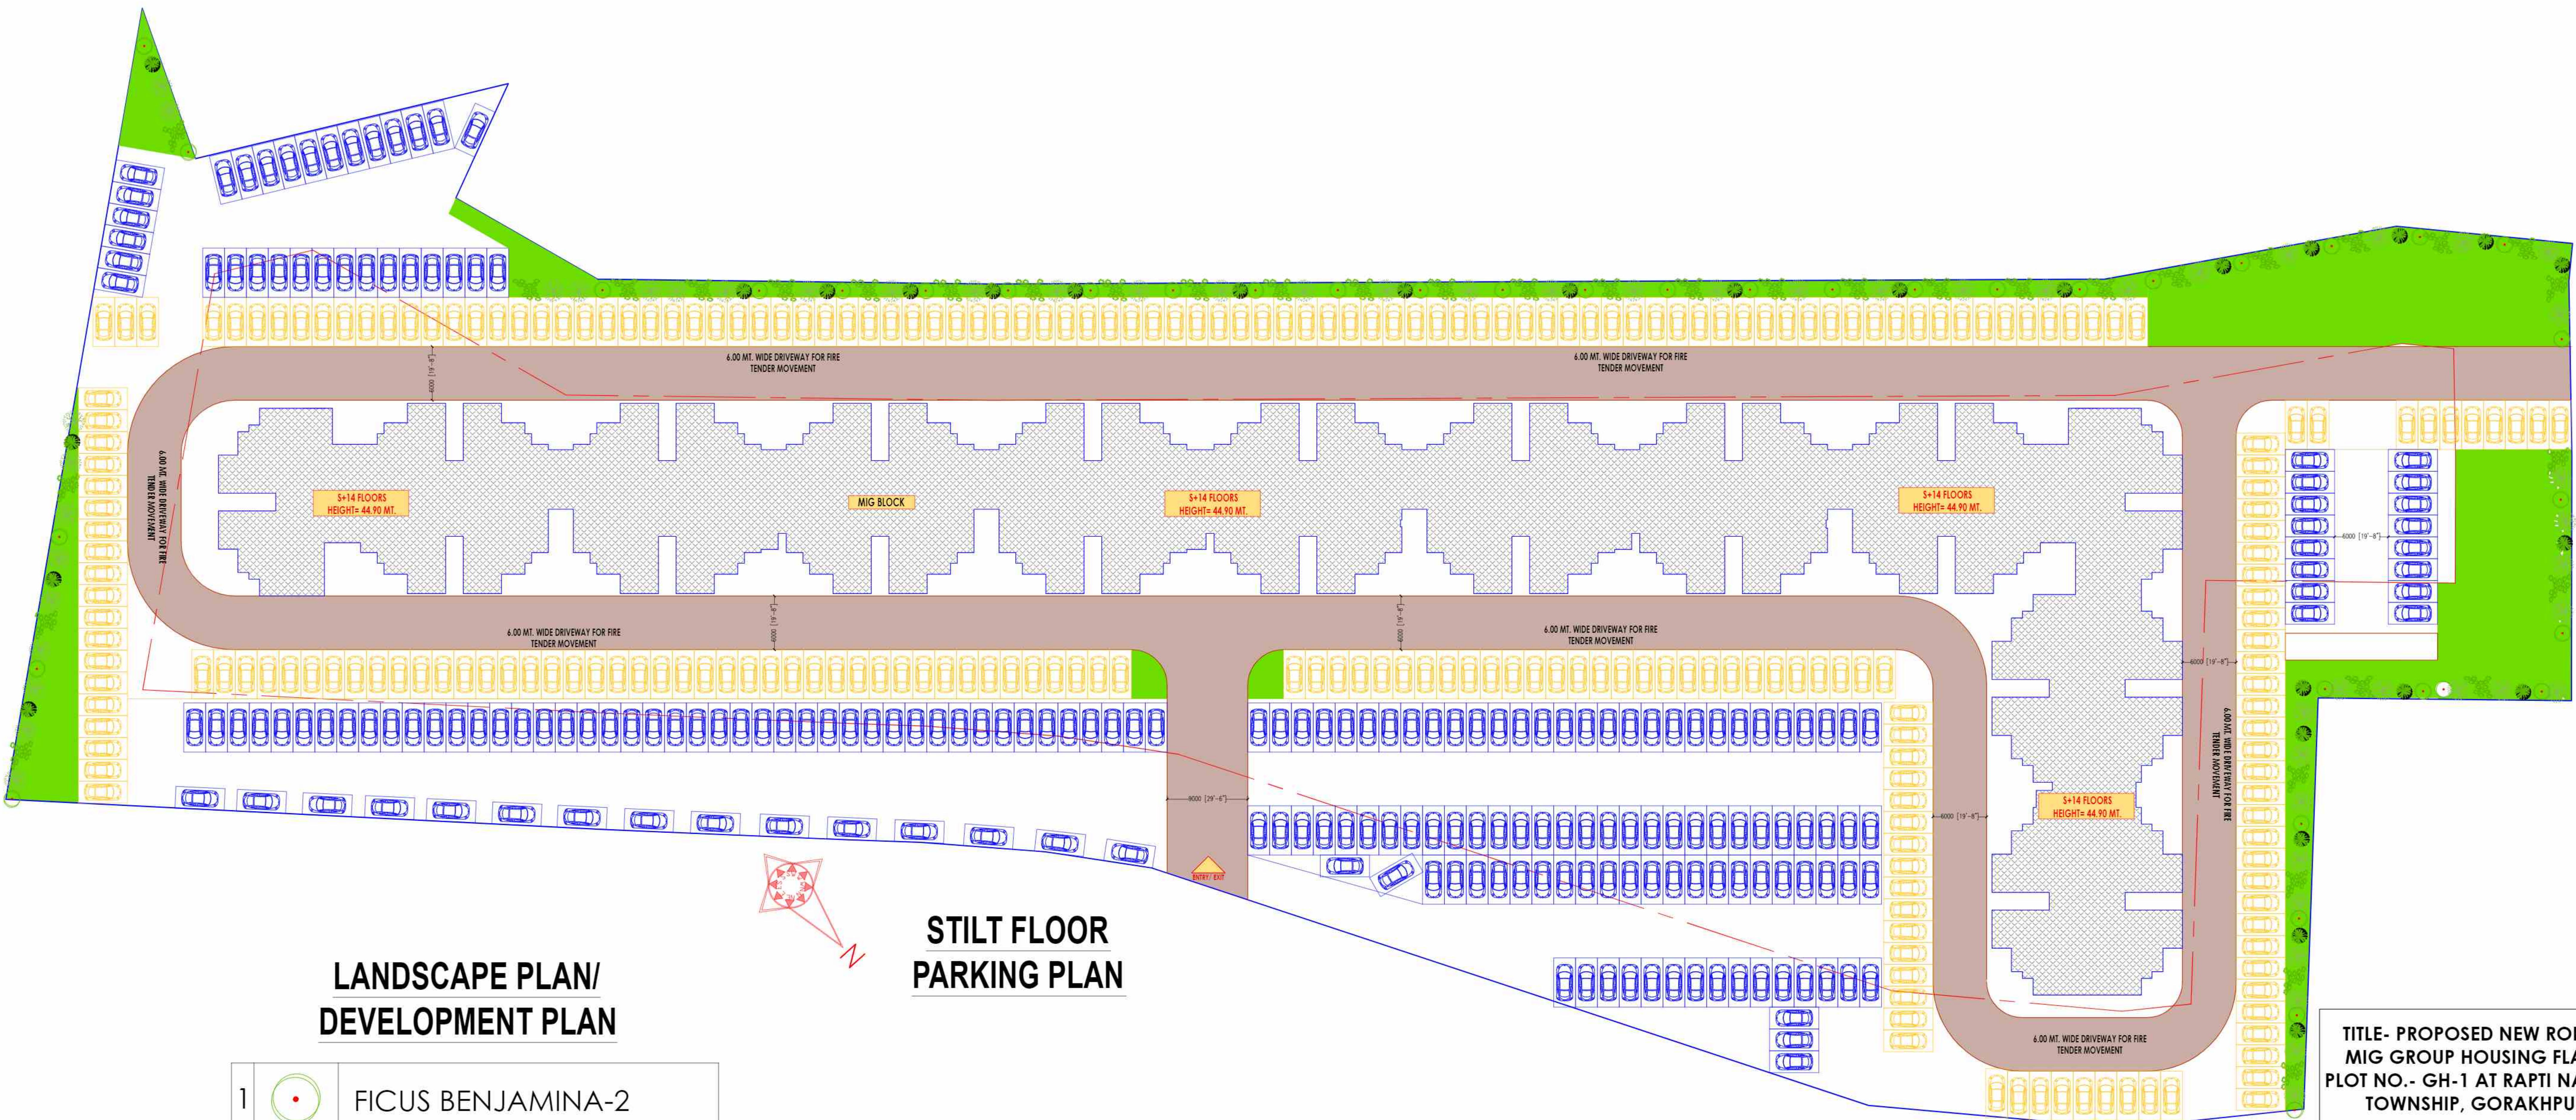


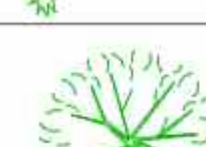

LANDSCAPE PLAN/
DEVELOPMENT PLAN

1		FICUS BENJAMINA-2
2		DELONIX REGIA
3		DELONIX REGIA-YELLOW
4		GALPHIMIA GRACILIS
5		EUPORBIA COTONIFOLIA
6		FICUS PANDA BALL
7		EUPHORBIA MILI

STILT FLOOR
PARKING PLAN

TITLE- PROPOSED NEW ROHINI
MIG GROUP HOUSING FLATS,
PLOT NO.- GH-1 AT RAPTI NAGAR
TOWNSHIP, GORAKHPUR

GORAKHPUR VIKAS PRADHIKARAN,
GORAKHPUR

DRAFTSMAN	ASST. ENGINEER (MAP)	TOWN PLANNER
EX. ENGINEER	SECRETARY	VICE CHAIRMAN
ISSUED BY:-	SCALE:- 1:100	DATE:- 14-06-2023
DESIGNED BY:- SWADHINATA	CHECKED BY:- AR, NARENDRA	

NOTE:-
1. THIS DRAWING IS SUBMITTED TO M/S BHARAT NAGAR HOUSING & BUILDERS FOR
FINAL APPROVAL OF GORAKHPUR DEVELOPMENT AUTHORITAS PER CONDITIONS OF
TENDER.
2. THE PLAN ARE MADE AS PER PREVAILING BUILDING BYE-LAWS AND EXPECT THE
DEVELOPMENT AUTHORITY OFFICIAL TO CROSS CHECK THE SAME.
3. WALL THICKNESS SHALL BE CHANGED AS PER STRUCTURAL DESIGN.
4. WHEN SHEAR WALLS ON STILT FLOOR IS PLACED, PARKING CAN BE REDUCED.

ARCHITECTS FOR MIG SECTOR:-



NEXUSPLUS CONSULTANTS LLP.
B-116, 2ND FLOOR, SECTOR 50, NOIDA-201301
TEL:- 0120-4355781, WEBSITE:- WWW.NEXUSPLUS.IN