




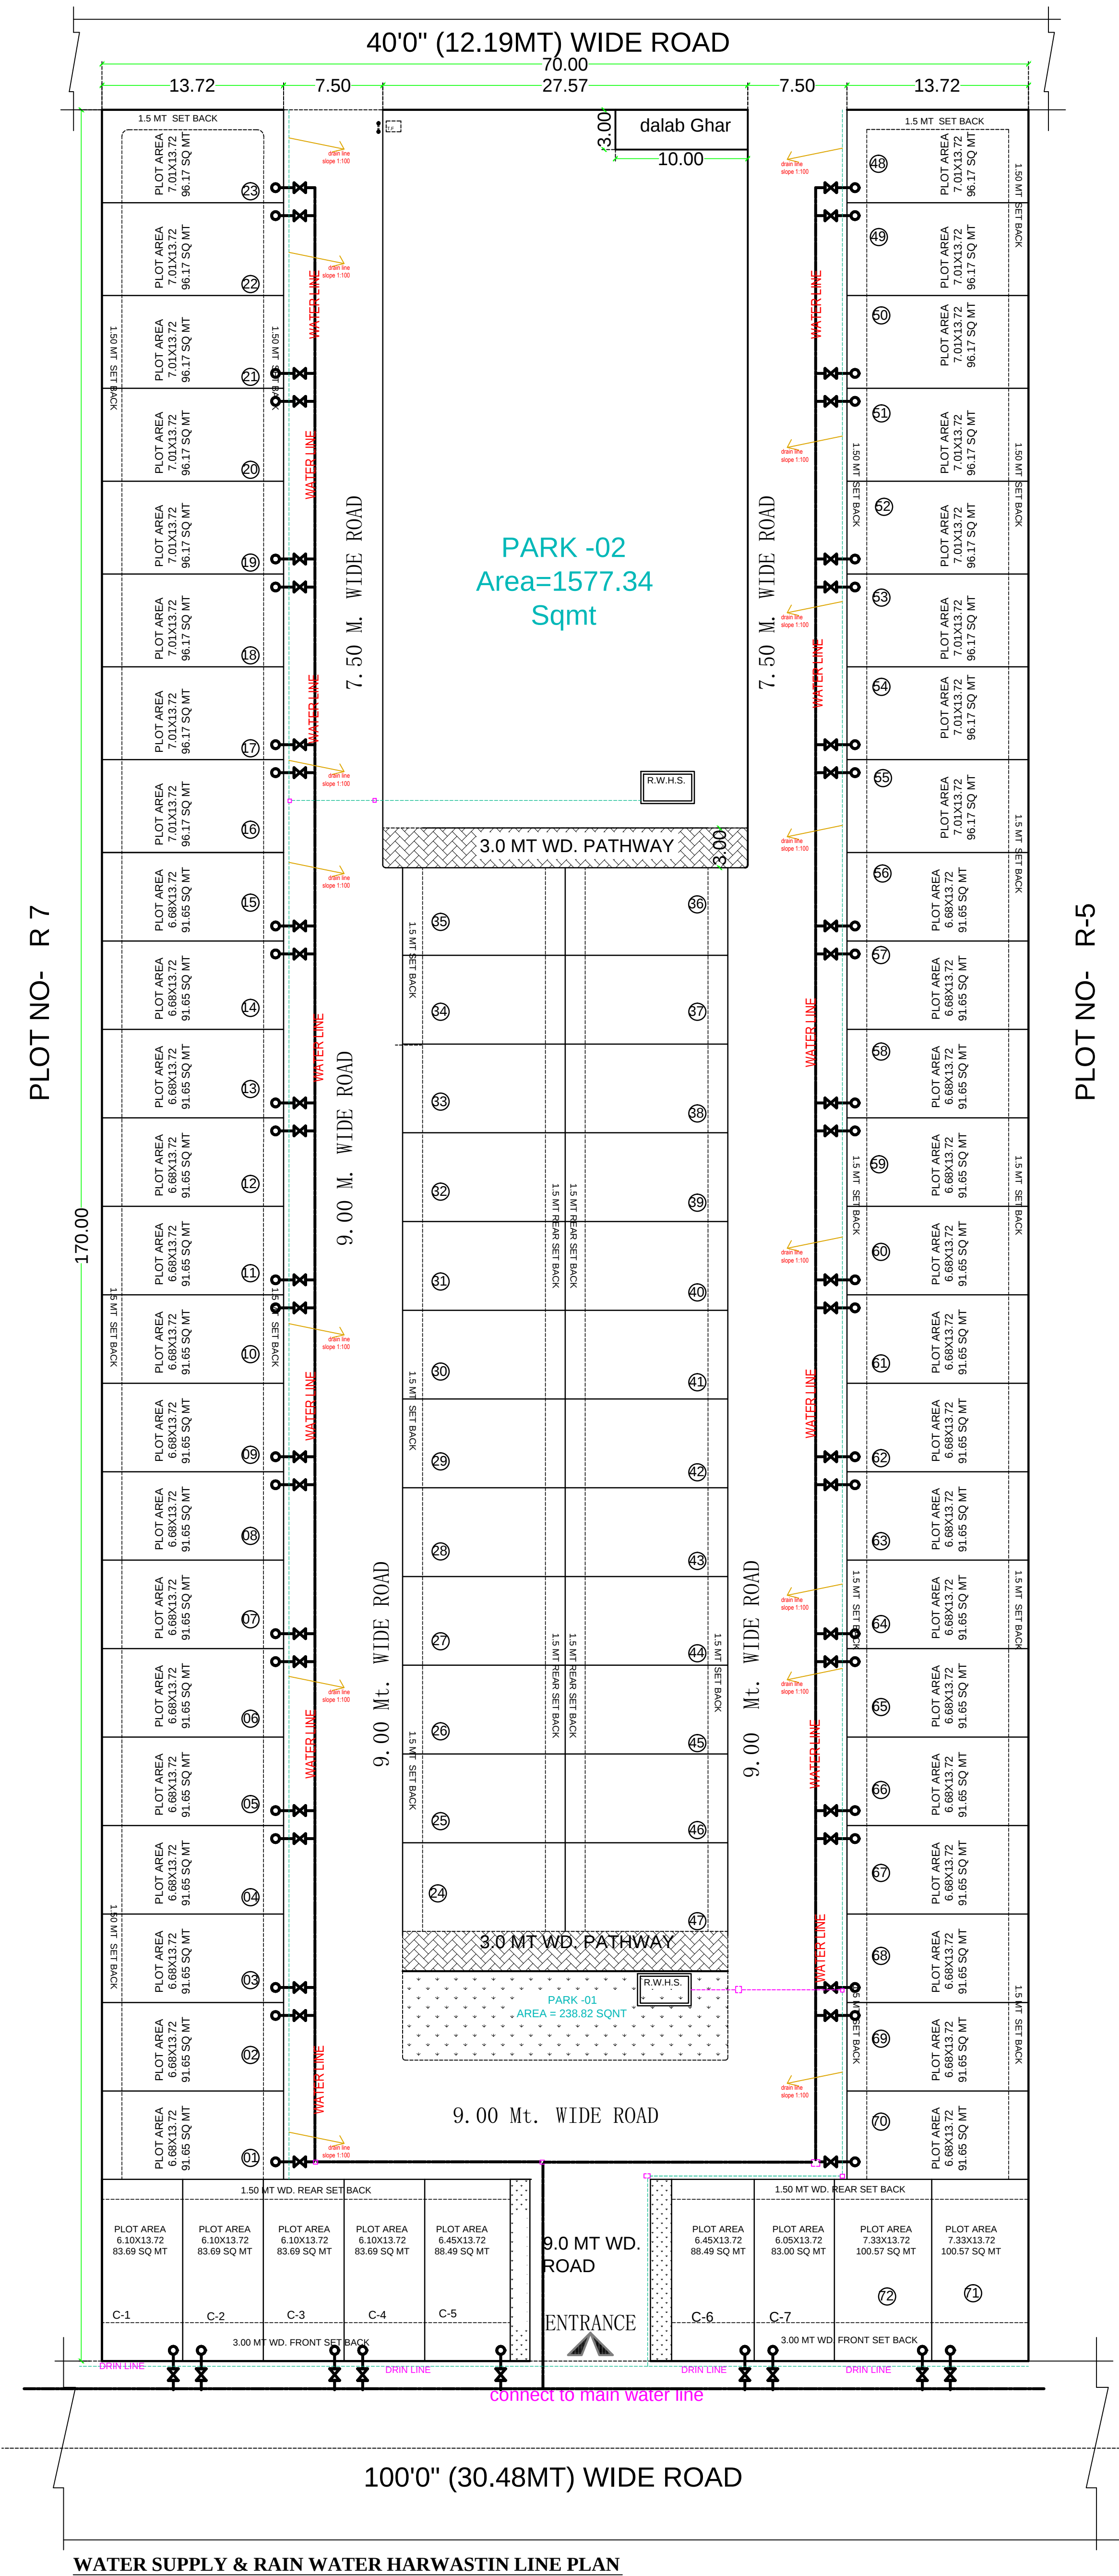


WATER SUPPLY & RAIN WATER HARWASTIN LINE PLAN

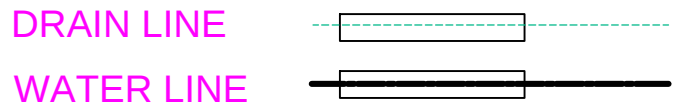

AREA PARK -01	=	238.82	Sqmt
AREA PARK -02	=	1547.34	Sqmt

Total = 1786.16 Sqmt

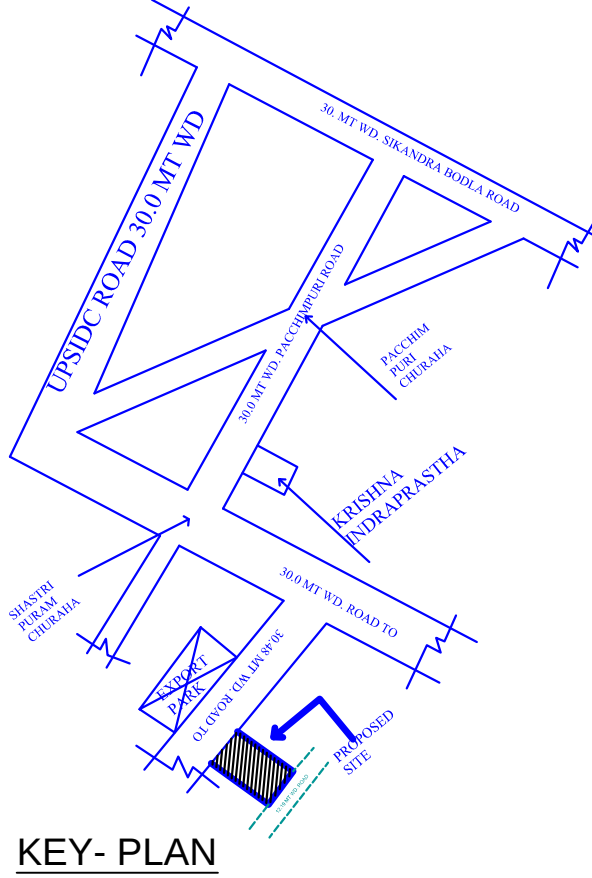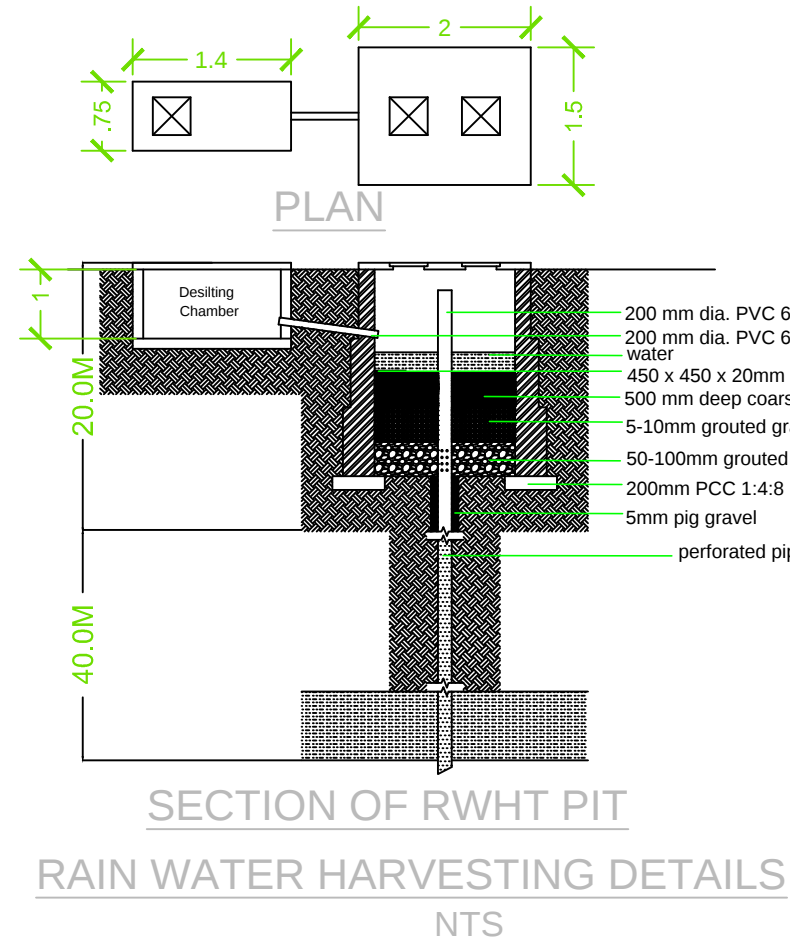

PROPOSED RESIDENTIAL SERVICE PLAN
OF PLOT NO- R-6 ' **KRISHNA VALLEY** '
SITUATED AT SHASTRI PURAM, AGRA.
OWNER : KRISHNA BHU VIKAS LLP

PARTNER : ---
1...SRI RAKESH KUMAR GUPTA
2...SRI PAWAN KUMAR AGRAWAL


OWNERS SING.

AREA CHART

TOTAL LAND AREA (AS PER DOCUMENT)	11900.00 SQM.
TOTAL LAND AREA (AS PER SITE)	11900.00 SQM.
AREA UNDER RESIDENTIAL PLOTS	6461.98 54.30 %
AREA UNDER PARK	1786.16 15.00 %
AREA UNDER ROAD	2985.96
AREA UNDER DALAB GHAR	30.00 0.25%
AREA UNDER CONVENIENT SHOP	594.74 4.9978%
AREA UNDER OPEN LAND FOR GREEN	41.16 .034 %

IN SQ MT

TOTAL LAND AREA (AS PER DOCUMENT)	11900.00 SQM.
TOTAL LAND AREA (AS PER SITE)	11900.00 SQM.
AREA UNDER RESIDENTIAL PLOTS	6461.98 54.30 %
AREA UNDER PARK	1786.16 15.00 %
AREA UNDER ROAD	2985.96
AREA UNDER DALAB GHAR	30.00 0.25%
AREA UNDER CONVENIENT SHOP	594.74 4.9978%
AREA UNDER OPEN LAND FOR GREEN	41.16 .034 %

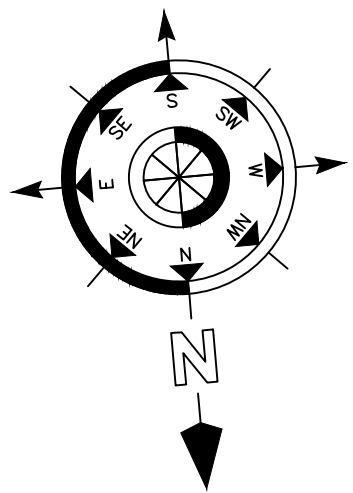

REFERENCES:-

PROPOSED BOUNDARY

OTHER 'S LAND

TREE

MODERN HOUSE PLANNER'S

56- JAIPUR HOUSE MARKET AGRA

PH- 09837008804,9760702742

