


50.000 M WIDE ROAD

OTHER'S PLOT

OTHER'S PLOT

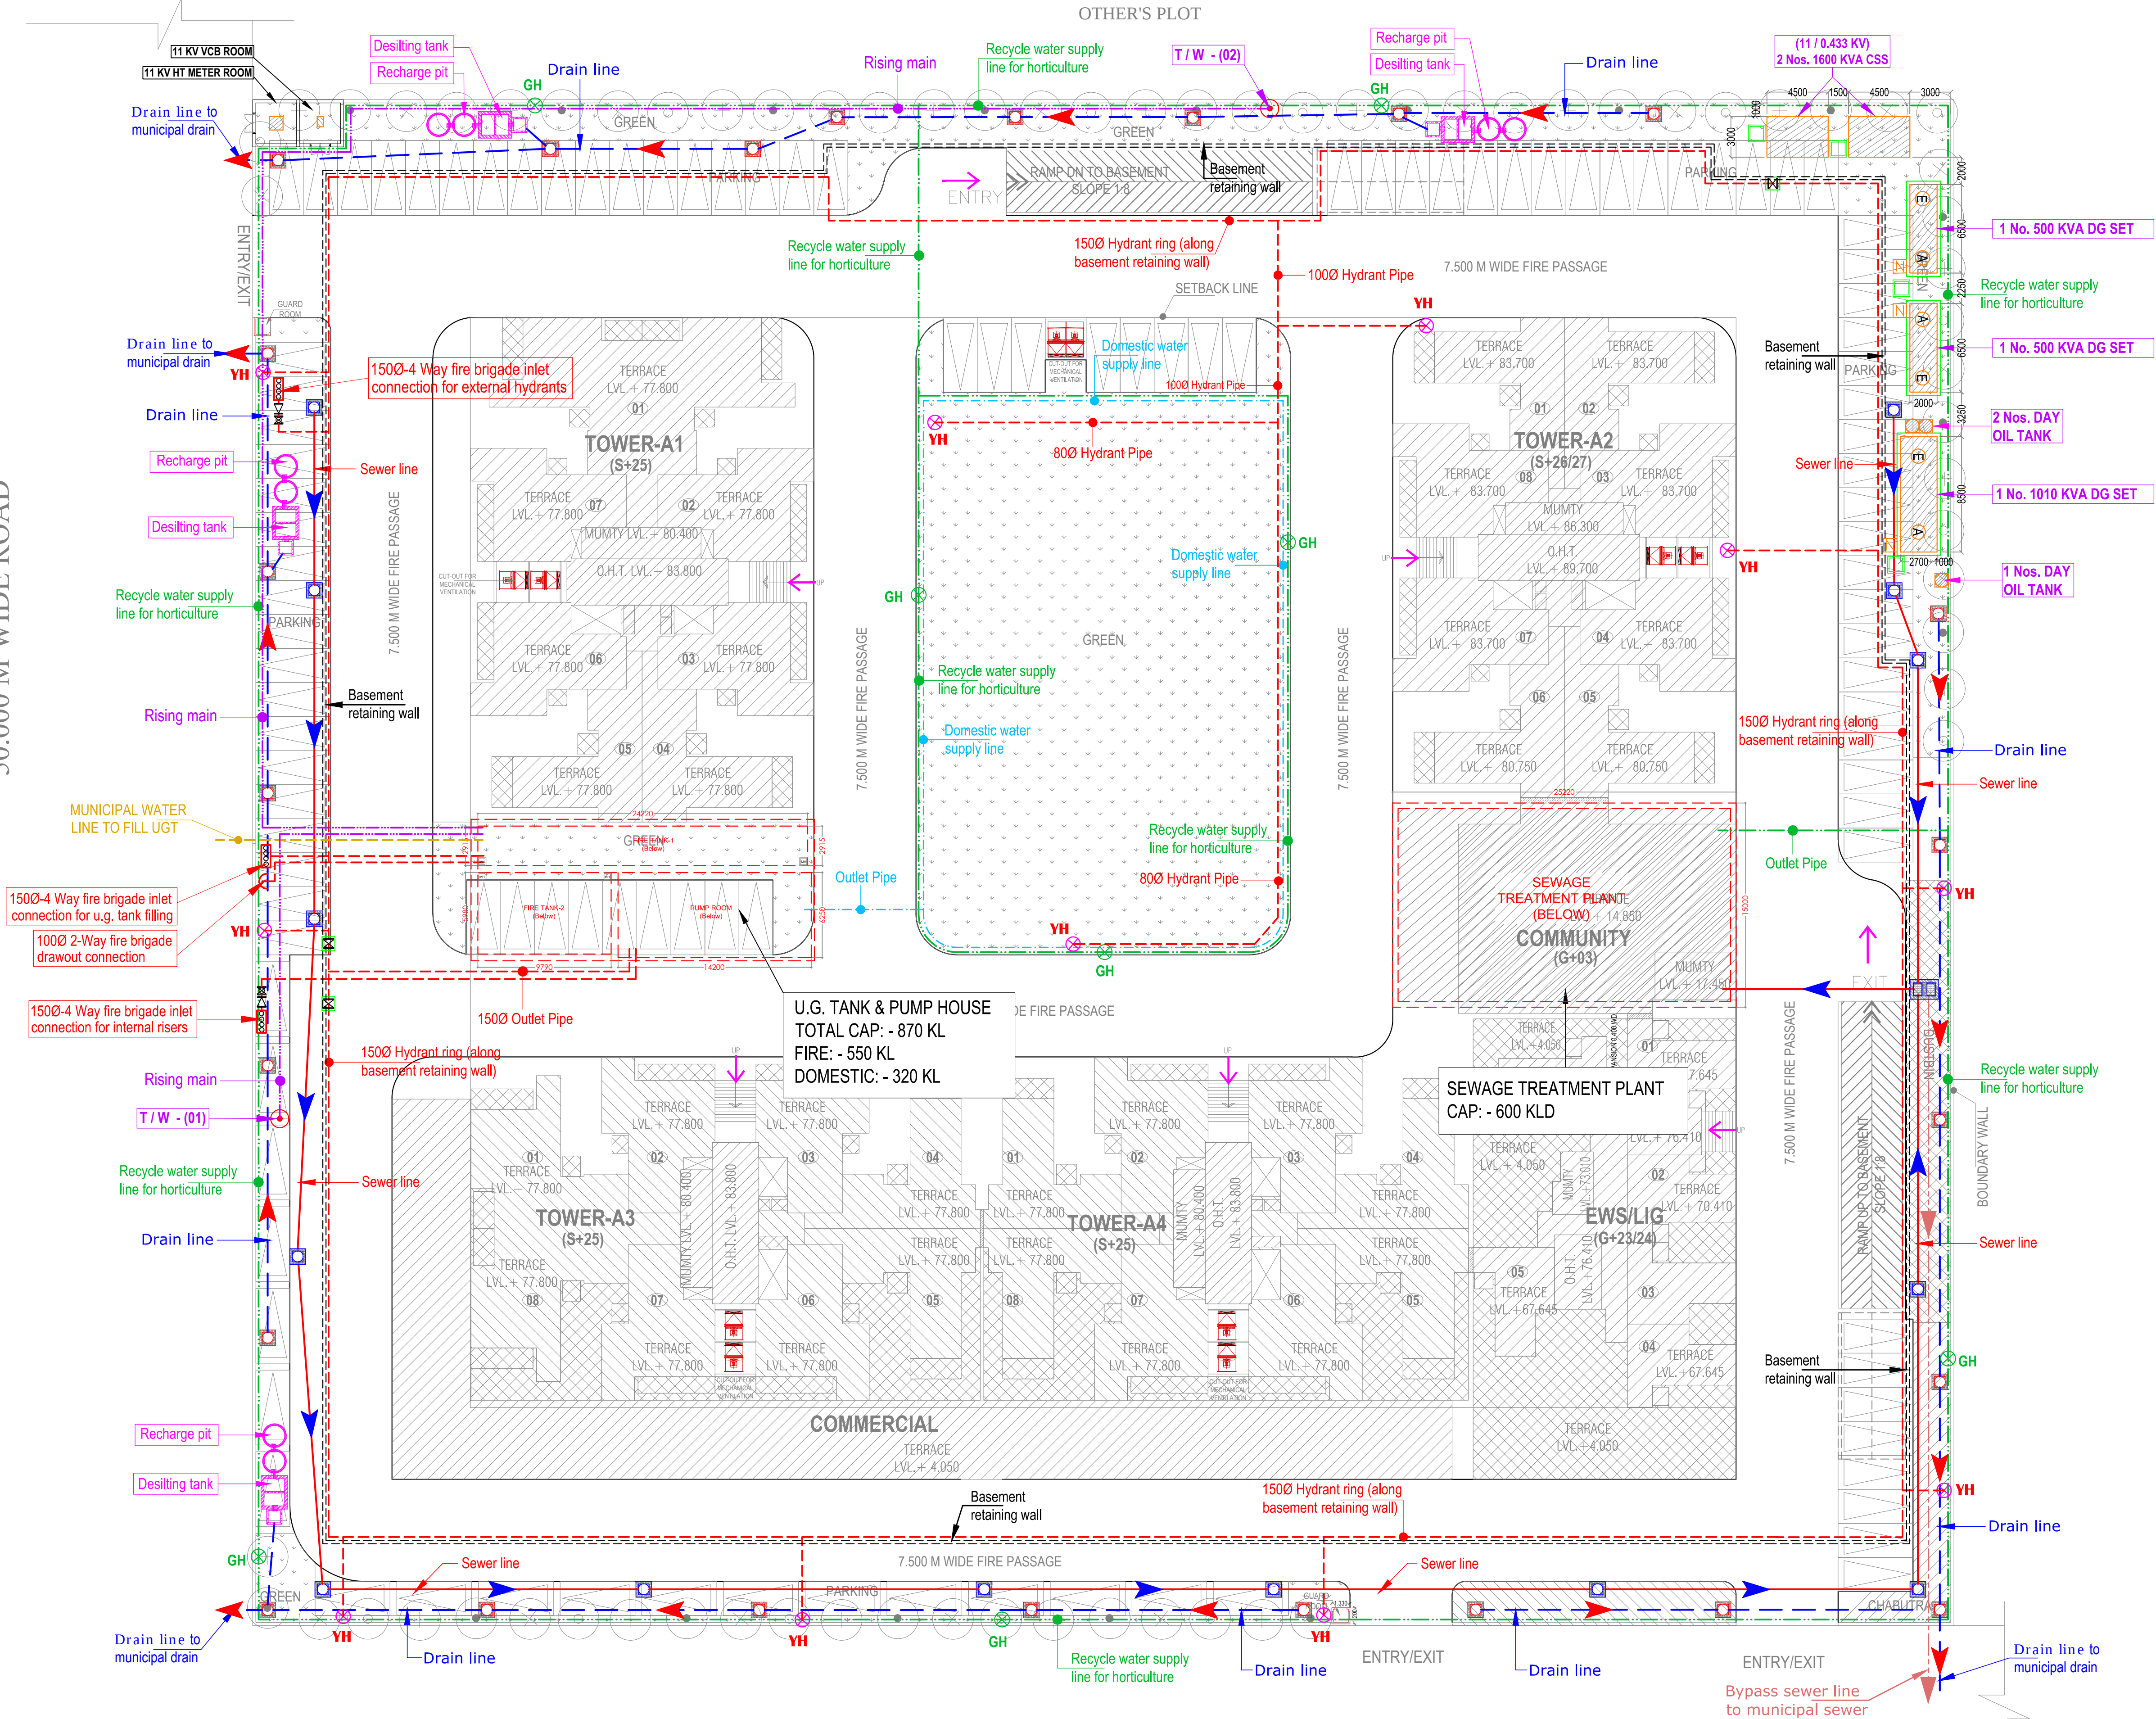

LEGEND :		
S. No.	SYMBOL	DESCRIPTION
1.	M.H.	MANHOLE
2.	SEWER LINE	SEWER LINE
3.	C.P.	CATCH PIT
4.	UNDER GROUND PIPE DRAIN	UNDER GROUND PIPE DRAIN
5.	DOMESTIC WATER SUPPLY LINE	DOMESTIC WATER SUPPLY LINE
6.	RISING MAIN LINE (FROM TW TO U.G.T.)	RISING MAIN LINE (FROM TW TO U.G.T.)
7.	MUNICIPAL WATER SUPPLY LINE	MUNICIPAL WATER SUPPLY LINE
8.	RECYCLED WATER SUPPLY PIPE LINE	RECYCLED WATER SUPPLY PIPE LINE
9.	PROPOSED TUBE WELL	PROPOSED TUBE WELL
10.	GH	GARDEN HYDRANT
11.	RAIN WATER HARVESTING	RAIN WATER HARVESTING
12.	MASONRY CHAMBER FOR ISOLATING VALVE	MASONRY CHAMBER FOR ISOLATING VALVE
13.	INTERNAL ROAD LEVEL	INTERNAL ROAD LEVEL
14.	BASEMENT RETAINING WALL	BASEMENT RETAINING WALL

LEGEND : FIRE SYSTEM		
S. No.	SYMBOL	DESCRIPTION
1.	YARD HYDRANT LINE	YARD HYDRANT LINE
2.	YH	YARD HYDRANT 63 M.M. DIA. SINGLE HEADED HYDRANT VALVE WITH 2 NOS. 15 M. LONG. 63 M.M. DIA. FIRE HOSE PIPE & 1 NO. BRANCH PIPE WITH NOZZLE

Rev. No.	Date	Revision
..	..	..

Project :
M/S PERIGEE LAND & HOUSING PVT. LTD.
AT PLOT NO-4BS/2/1, SIDDHARTH VIHAR YOJNA,
GHAZIABAD.

Title :
LAYOUT PLAN

Subtitle :
SERVICES CO-ORDINATION PLAN

Drawing Released For :
☐ APPROVAL ☒ RERA SUBMISSION
☐ ADVANCE COPY ☐ CONSTRUCTION

Drg. No :
PERIGEE / RERA / ES - 01

Scale :
1 : 250 Drawn By : **Baldev**

Date :
June 2018 Design By : **Sanjay Goel**

Ckd By :
Anand Havelia

Architects :
DEEPAK MEHTA & ASSOCIATES
ARCHITECTS, PLANNERS, VALUERS, LANDSCAPE & INTERIORS
SECOND FLOOR, PLOT NO. 16, ABHISHEK PLAZA, L.S.C. MAYUR VIHAR PH II,
TELEPHONE : 91 - 11 - 65272180, 91 - 11 - 22770180, TELEFAX : 91 - 11 - 22770180

Services Consultant :
Consummate Engineering Services (P) Ltd.
Noida Office : B - 67, Sector - 67, Noida - 201 301
Tel : (0120) 6943500 (24 Lines)
Lko. Office : R 006, Rohtas Plumeria, Gomti Nagar, Lucknow
Tel : (0522) 6515455
e mail : mail@cespl.in, website : www.cespl.in