



समन मानचित्र
स्वीकृत
30/07/2017
कोनार्क नगरपालिका
वडा नं. १०, काठमाडौं
सुदूरपश्चिम प्रदेश

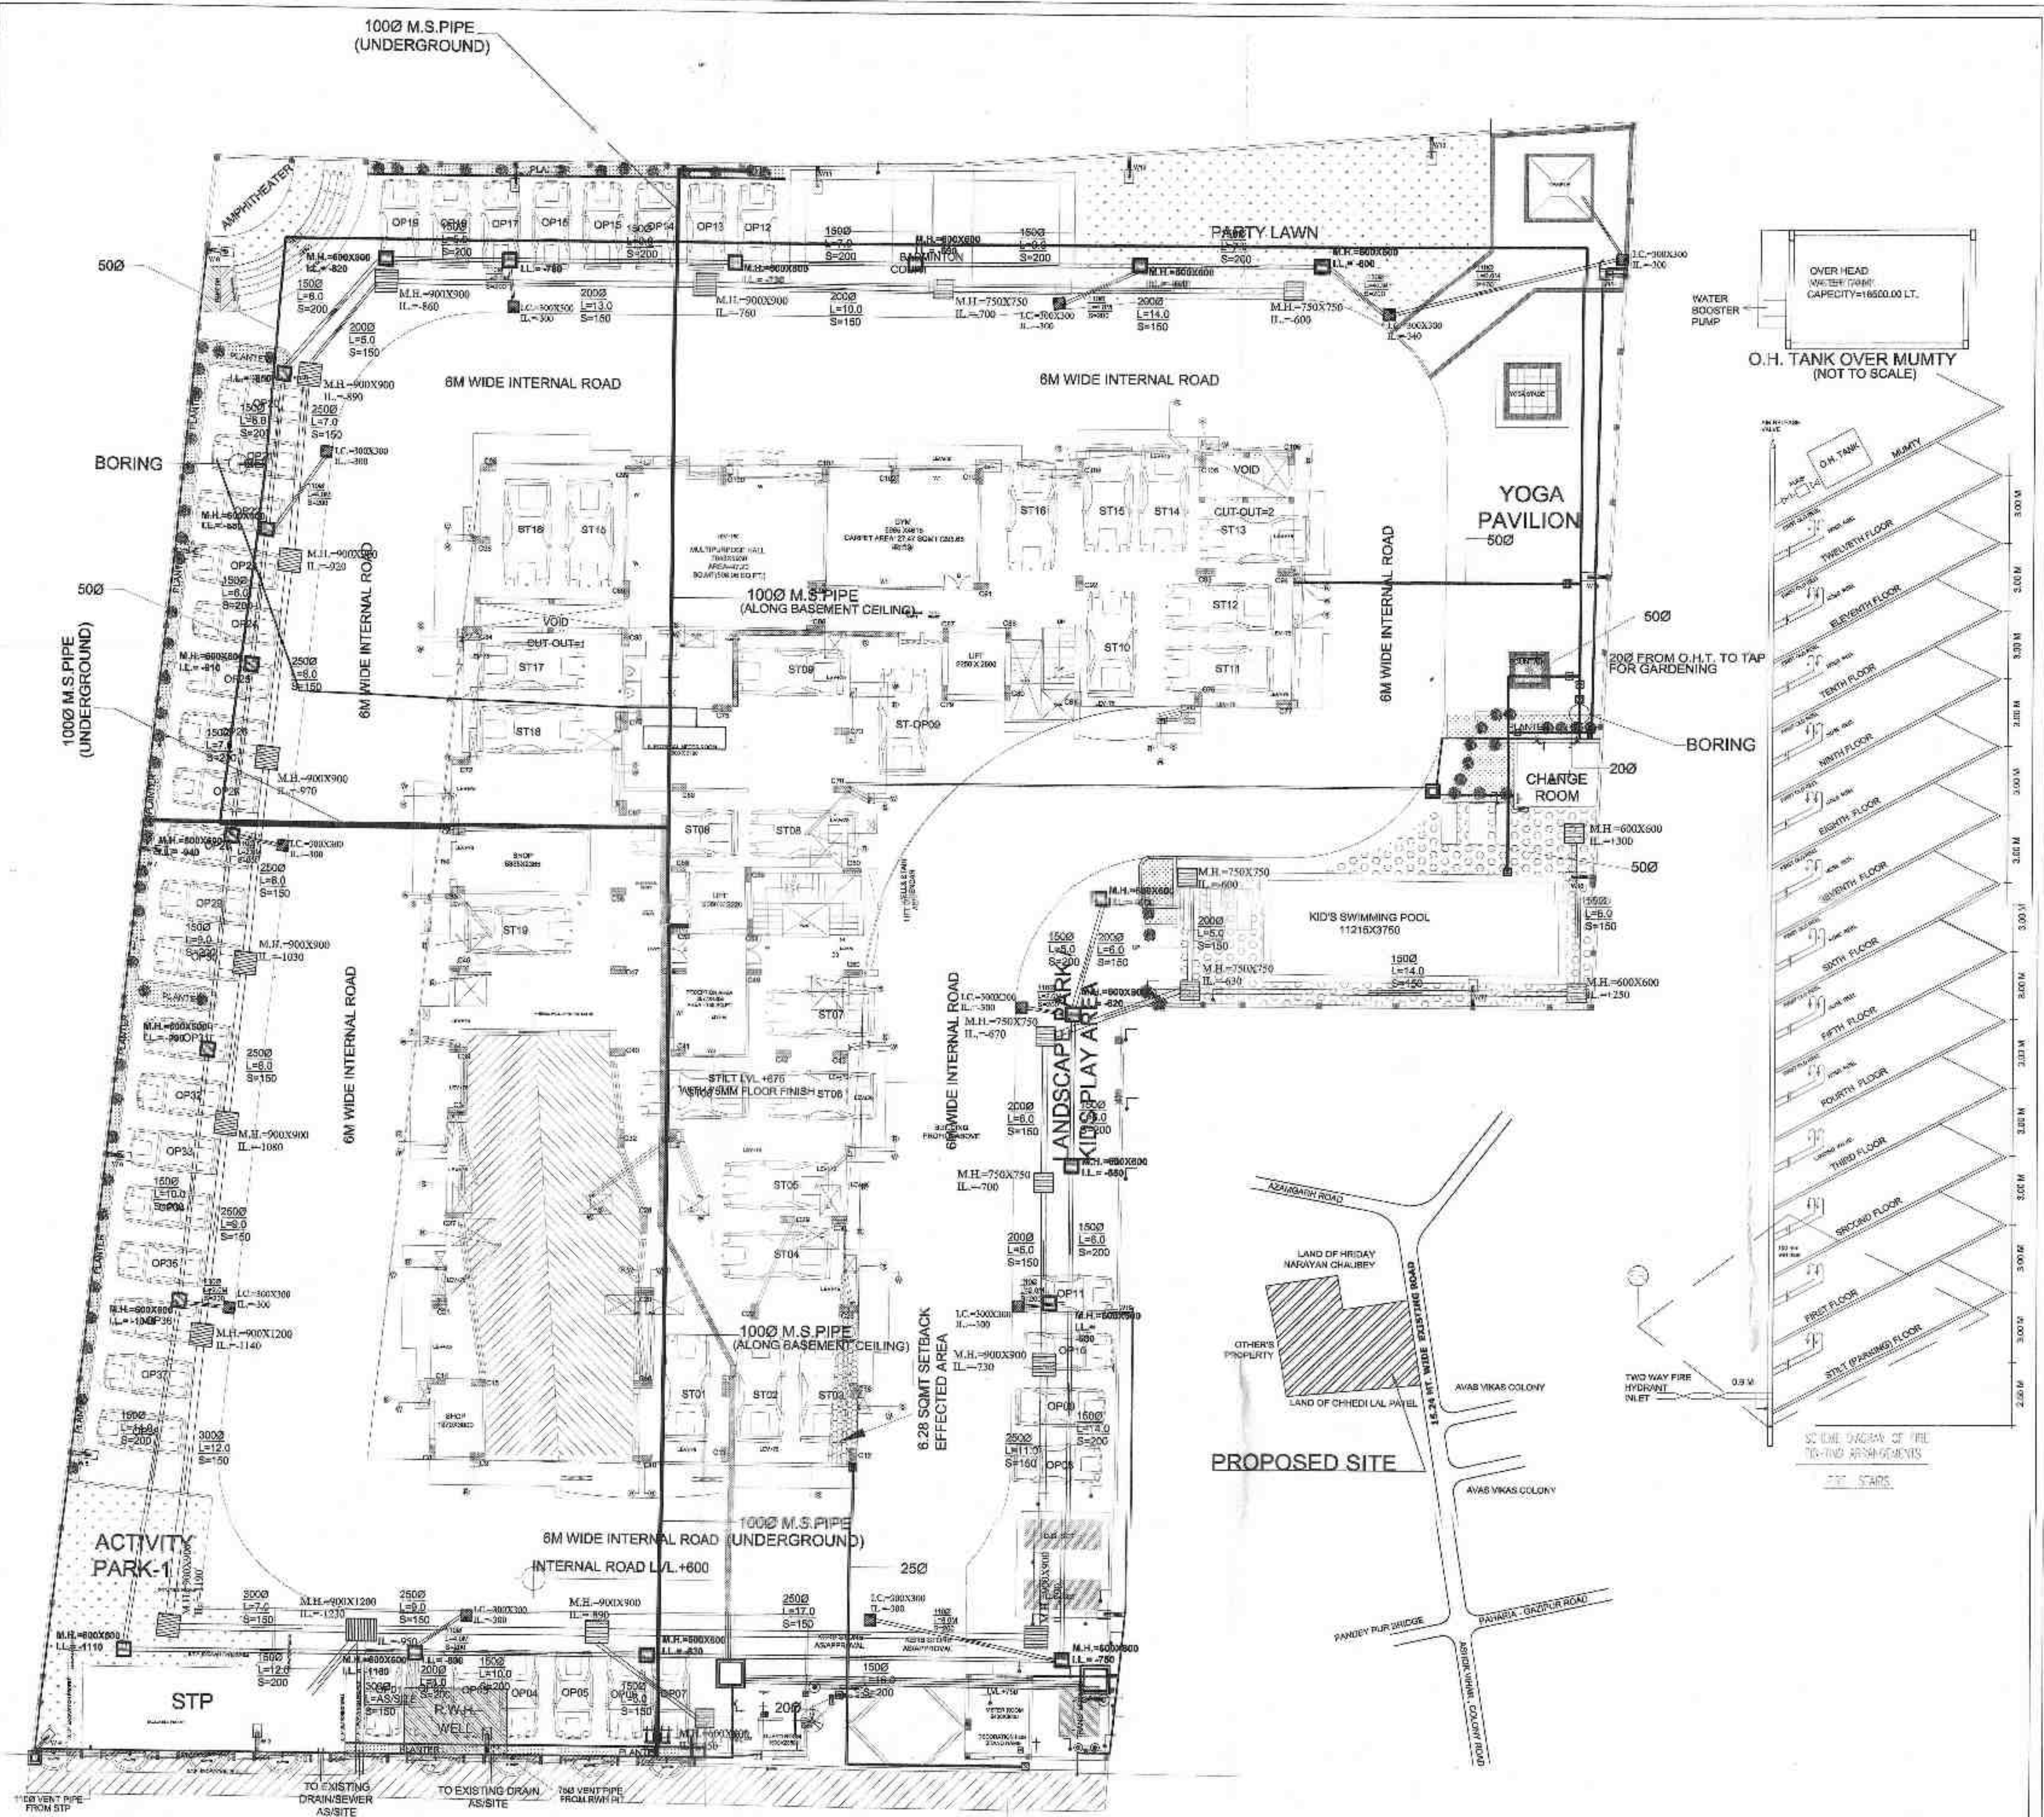

OVER HEAD WATER TANK
CAPACITY=16500.00 LT.
O.H. TANK OVER MUMTY
(NOT TO SCALE)

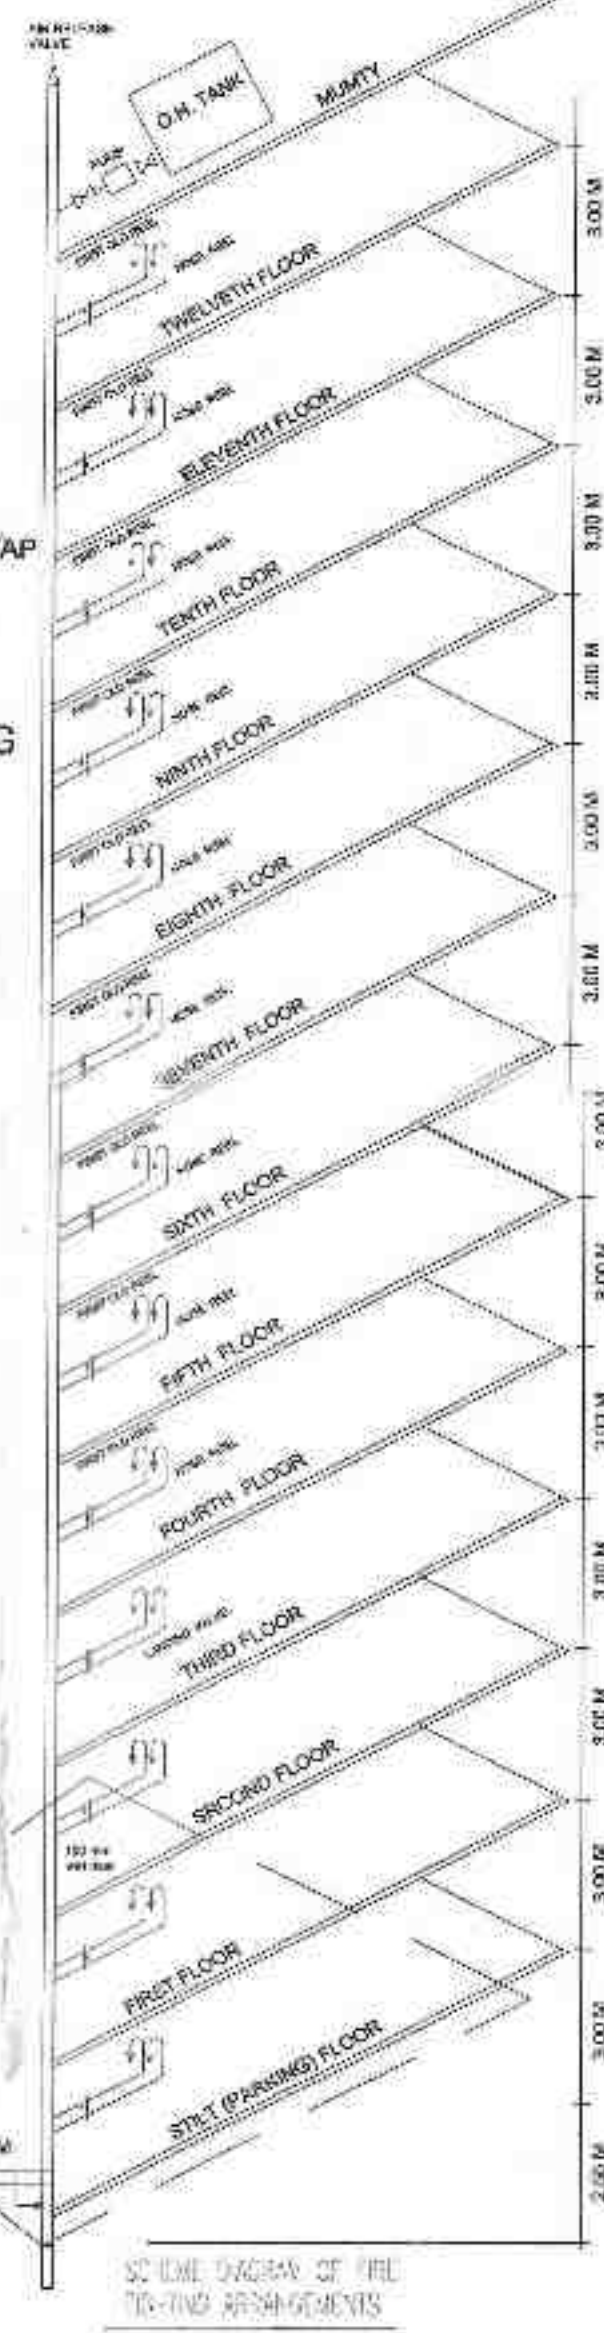

LEGEND - ELECTRICAL

1.	CABLE TRAY
2.	PVC PIPE SLEEVE FOR CABLE
3.	BOUNDARY WALL LIGHT WITH PLC (2 X 15 WATT)
4.	DOWN LIGHT RECESSIBLE (1 X 15 WATT)
5.	BOUNDARY WALL LIGHT WITH 100W WATT
6.	BOLLARD LIGHT WITH (1 X 15 TO 20 WATT)
7.	UNDER GROUND CABLE (PVC INSULATED ARMOUR ALUMINIUM)
8.	E.M.H.
9.	E.S./GEN SET

LEGEND - FLOORING

1.	EARTHING PIT
2.	LIGHTNING ARRESTER
3.	EARTHING STRIP 50MM SQ. MM. G. STRIP FOR TIT, DG SET NEUTRAL & BODY
4.	EARTHING STRIP 25MM SQ. MM. G. STRIP
5.	8 SWG EARTHING WIRE
6.	
7.	
8.	

SL. SYMBOL	DESCRIPTION
1. I.L.	INVERT LEVEL
2. DIA/LENGTH/SLOPE	
3.	SEWER MANHOLE
4.	SEWER PIPE NETWORK
5.	RAIN WATER HARVESTING MANHOLE
6.	RAIN WATER HARVESTING PIT
7.	WATER SUPPLY PIPE
8.	VALVE
9.	CHECK VALVE
10.	WATER TAP
11.	FIRE BRIGADE INLET
12.	M.S.PIPE
13.	YARD HYDRANT

NOTE
FOR ALL PIPES - 1. PARKING FLOOR, GROUND, +0.70
FOLLOWING SYSTEM SHOULD BE PROVIDED:
1. 4 O.H. TANK OF 16500 LT.
2. AN UNDER GROUND WATER STORAGE TANK OF 16500 LT.
3. ONE 10HP PUMP NEAR GROUND FLOOR
4. ONE 10HP PUMP NEAR GROUND FLOOR
5. TWO 10HP PUMP SERVICE INLETS NEAR GROUND
6. ADEQUATE NUMBER OF FIRE HYDRANTS NEAR GROUND

PROJECT:
COMPOUNDING & COMPLETION OF EXISTING RESIDENTIAL GROUP HOUSING ON ARAZI NO.-179, NAGAR NIGAM NO.SA.3/186 KA-3(PART), MAUZA- LALPUR ANAULA, PAGANA-SHIPUR, WARD- SARNATH, TAHSIL- SADAR, DISTT- VARANASI.

DRG. TITLE: SERVICE & LOCATION PLAN

SCALE: 1:100

DATED: 22/04/2017

DRN. BY: _____

ARCHITECT: ASEEM SANRACHANA DESIGN LTD.
5 UBF, Himalaya House,
23 Kasturba Gandhi Marg,
Connaught Place,
New Delhi - 110001

OWNER/DEVELOPER'S SIGN: _____

ARCHITECT'S SIGN: AR. RAJESH BAUPAI
B.Arch M.C.A.
CA/2002/28798
ASEEM SANRACHANA DESIGN LTD.

SHEET NO. 77