


X1	
X2	
X3	
X4	
X5	
X6	
X7	
X8	
X9	
X10	
X11	
X12	
X13	
X14	
X15	
X16	
X17	
X18	
X19	
X20	

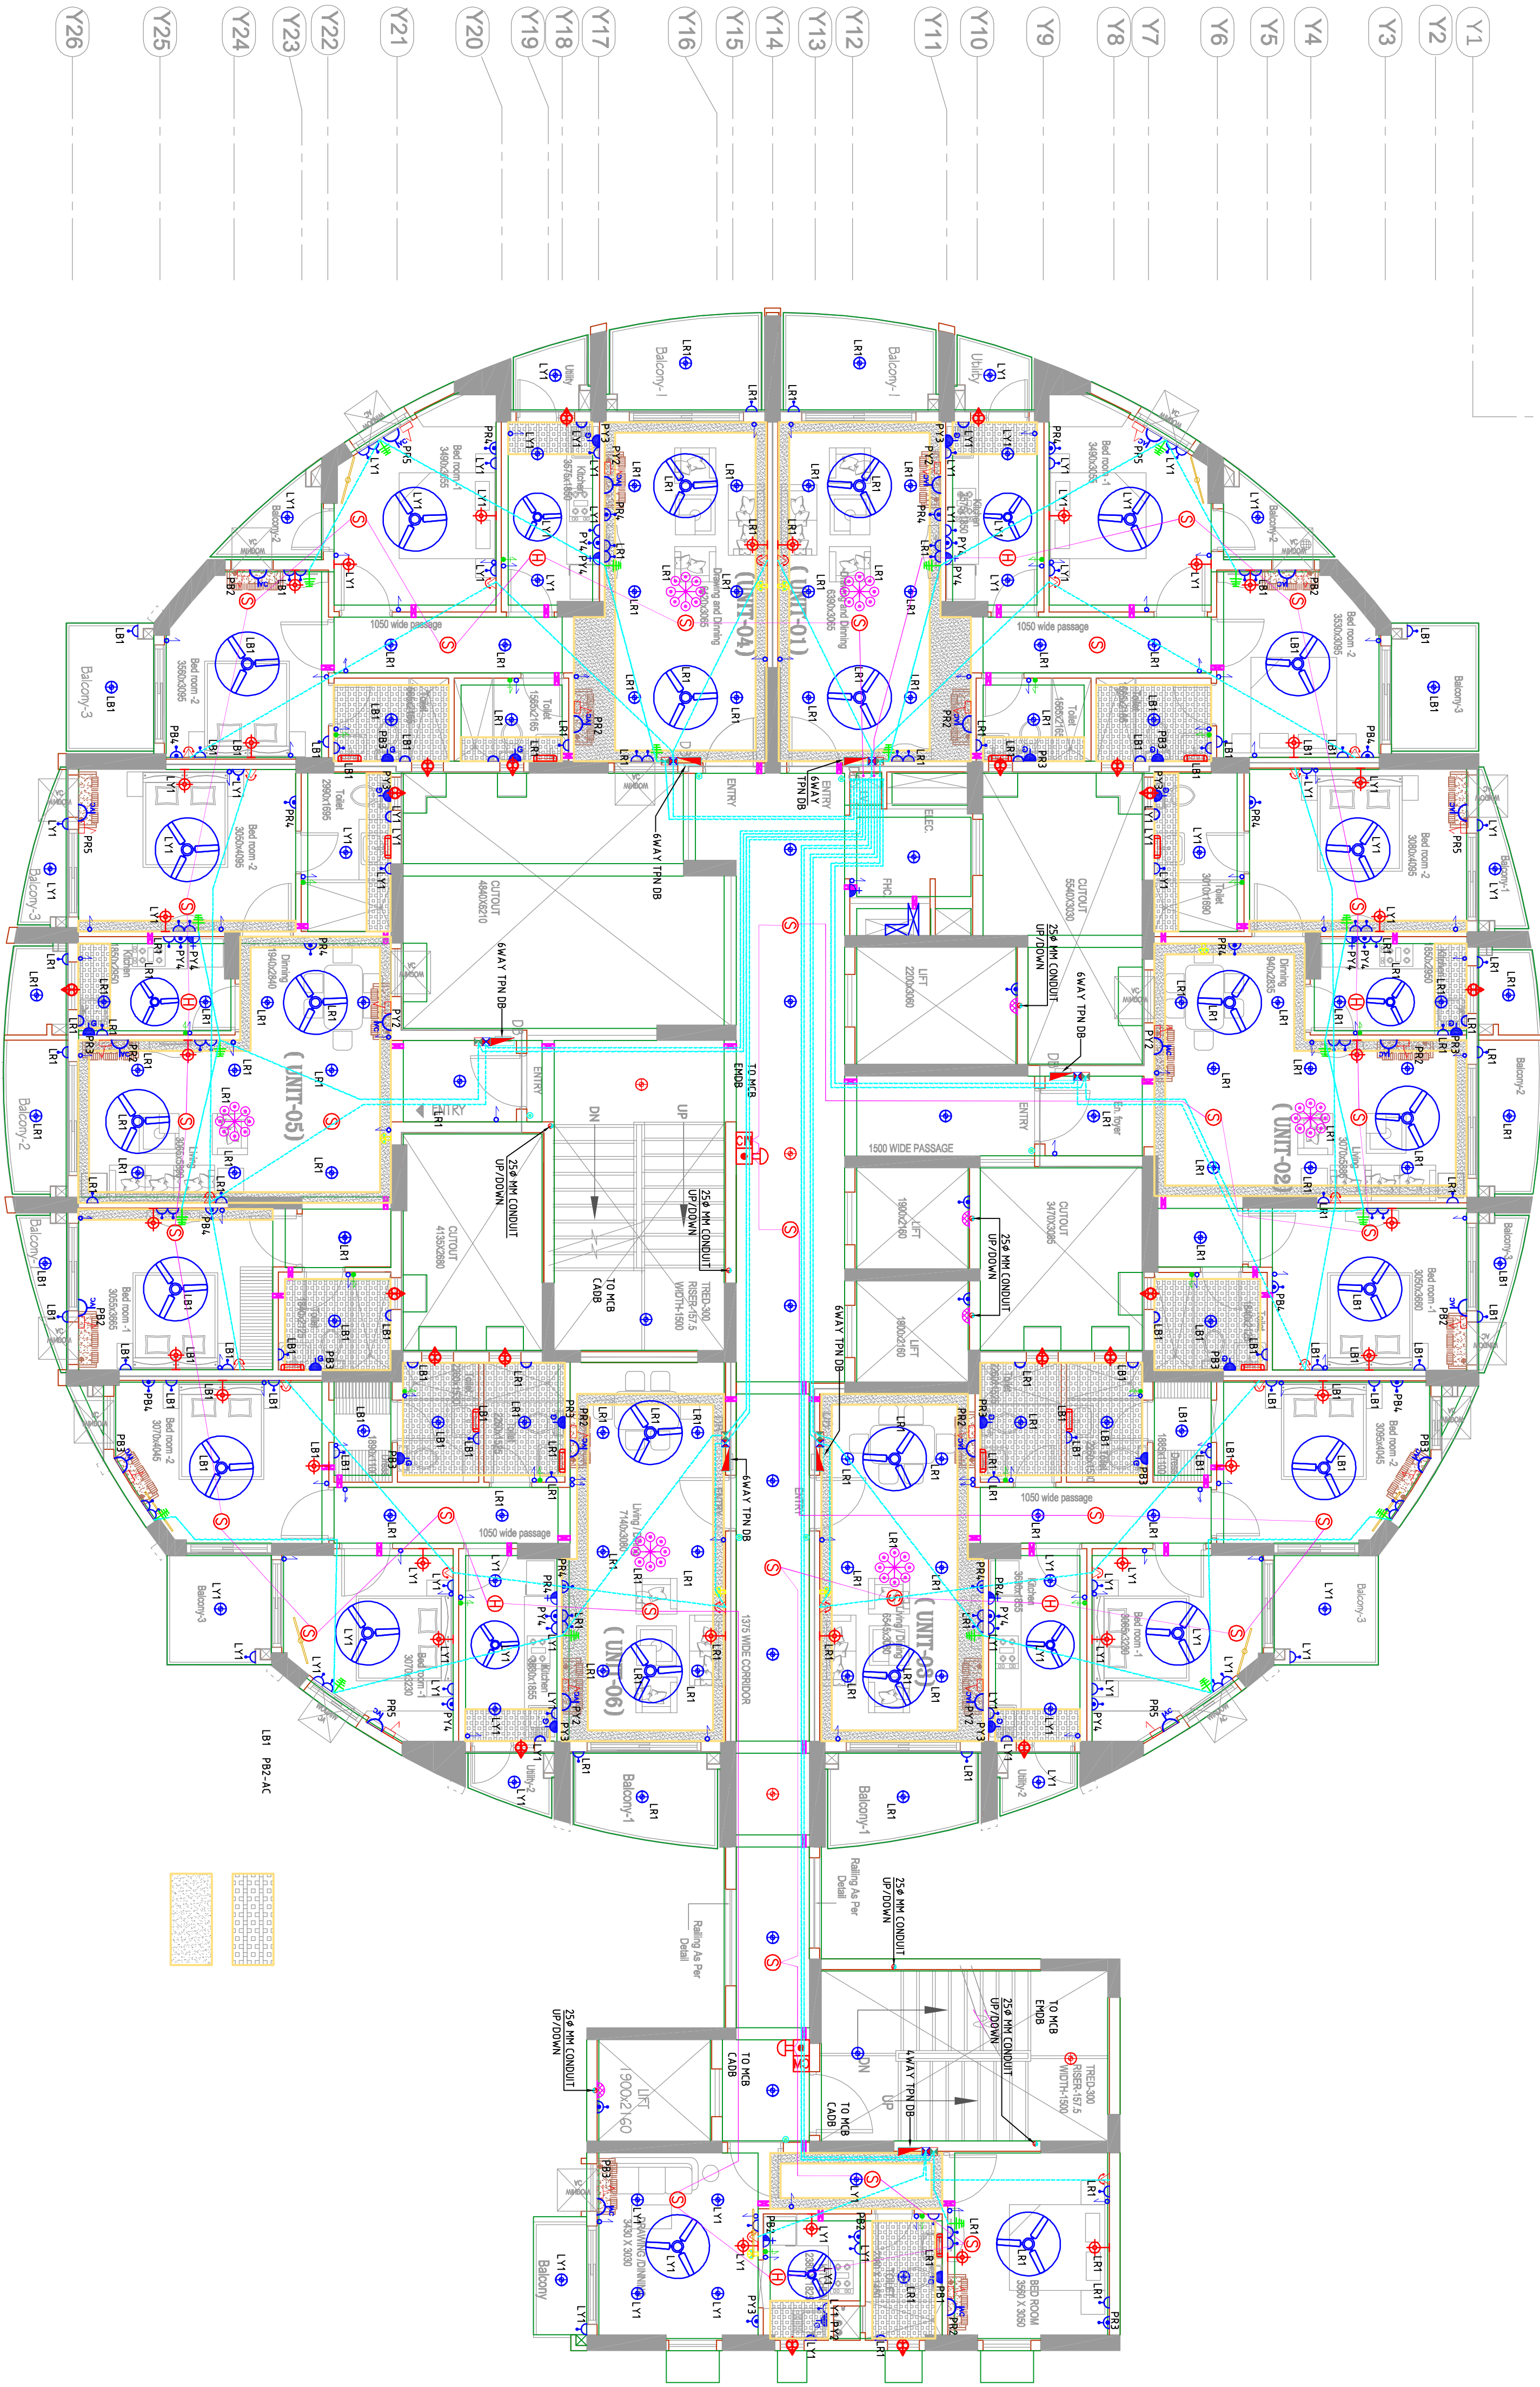


LEGEND -		
S. NO.	SYMBOL	DESCRIPTION
1	➡	6A ONE WAY SWITCH BOARD
2	➡	6A TWO WAY SWITCH BOARD
3	➡	6A SWITCH BOARD
4	⚙	1200 mm x 600 mm CEILING FAN
- NOTES
1. ALL DIMENSIONS ARE IN MM AND SHOULD BE READ, NOT SCALED
 2. THIS DRAWING IS TO BE READ IN CONJUNCTION WITH RELEVANT ARCHITECTURAL AND SERVICES DRAWINGS
 3. DOORS AND WINDOWS OPENINGS DENOTE FINISHED MASONRY OPENINGS ONLY
 4. (FINISHED) MASONRY OPENING TO BE CHECKED AT SITE
 5. THIS DRAWING IS EXCLUSIVE PROPERTY OF REPR AND SHOULD NOT BE REPRODUCED IN ANY FORM WITHOUT THE WRITTEN PERMISSION OF THE ARCHITECT
 6. CONTRACTOR SHALL VERIFY AND BE RESPONSIBLE FOR ALL DIMENSIONS ON SITE
 7. ANY DISCREPANCY AT SITE SHOULD BE BROUGHT TO THE NOTICE OF THE ARCHITECT IMMEDIATELY
 8. ANY REVISED DRAWINGS ISSUED ON SITE WILL SUPERSEDE ALL PREVIOUS ISSUED DRAWINGS
 9. FOR TOILET PANTRY AND ALL INTERIOR SPACES PLEASE COORDINATE WITH INTERIOR SCHEME

S.N.	DATE	REVISION	CONTENT

MEP CONSULTANTS

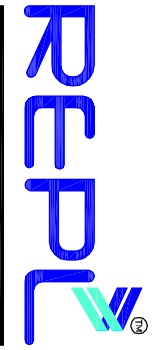
The Power of Knowledge
Rudrabhishek Enterprises Pvt.Ltd.
A - 6, SECTOR - 58 NOIDA - 201303, U.P.
PH 0120 - 4022333 FAX 0120 - 4022301

STRUCTURE

RUDRABHISHEK ENTERPRISES PVT. LTD.
TOWN & COUNTRY PLANNERS, ARCHITECTS & INTERIOR DESIGNERS, SURVEY CIVIL SERVICES DESIGNERS.
B20, ANIRIKSH BHAWAN, 22, K.G. MARG, NEW DELHI-110001.
PH - 011-41068500
email id: info@rudrabhishekan.com
www.rudrabhishekan.com

ARCHITECTS

RUDRABHISHEK ENTERPRISES PVT. LTD.
TOWN & COUNTRY PLANNERS, ARCHITECTS & INTERIOR DESIGNERS, SURVEY CIVIL SERVICES DESIGNERS.
B20, ANIRIKSH BHAWAN, 22, K.G. MARG, NEW DELHI-110001.
PH - 011-41068500
email id: info@rudrabhishekan.com
www.rudrabhishekan.com

CLIENT

ASGI Properties Pvt. Ltd. ASG
Apple 7, Ansal Sushant Aquapolis, Dundhera, NH-24, Ghaziabad, U.P.

PROJECT

TOWER - S2A
AQUAPOLIS AT DUNDHERA
GHAZIABAD

DATE	DEALT BY	CHECKED BY
29.10.2015	P.K	D.K
SCALE	APPROVED BY	
1:75	SMT.	

DRAWING TITLE

WORKING DRAWING
(3RD FLOOR ELV CONDUIT LAYOUT)

DRAWING NO.

ASGI/S2AREPL/EL-09