
## DETAILED PROJECT REPORT

## BOREWELLS AND WATER HARVESTING PITS LOCATION PLAN

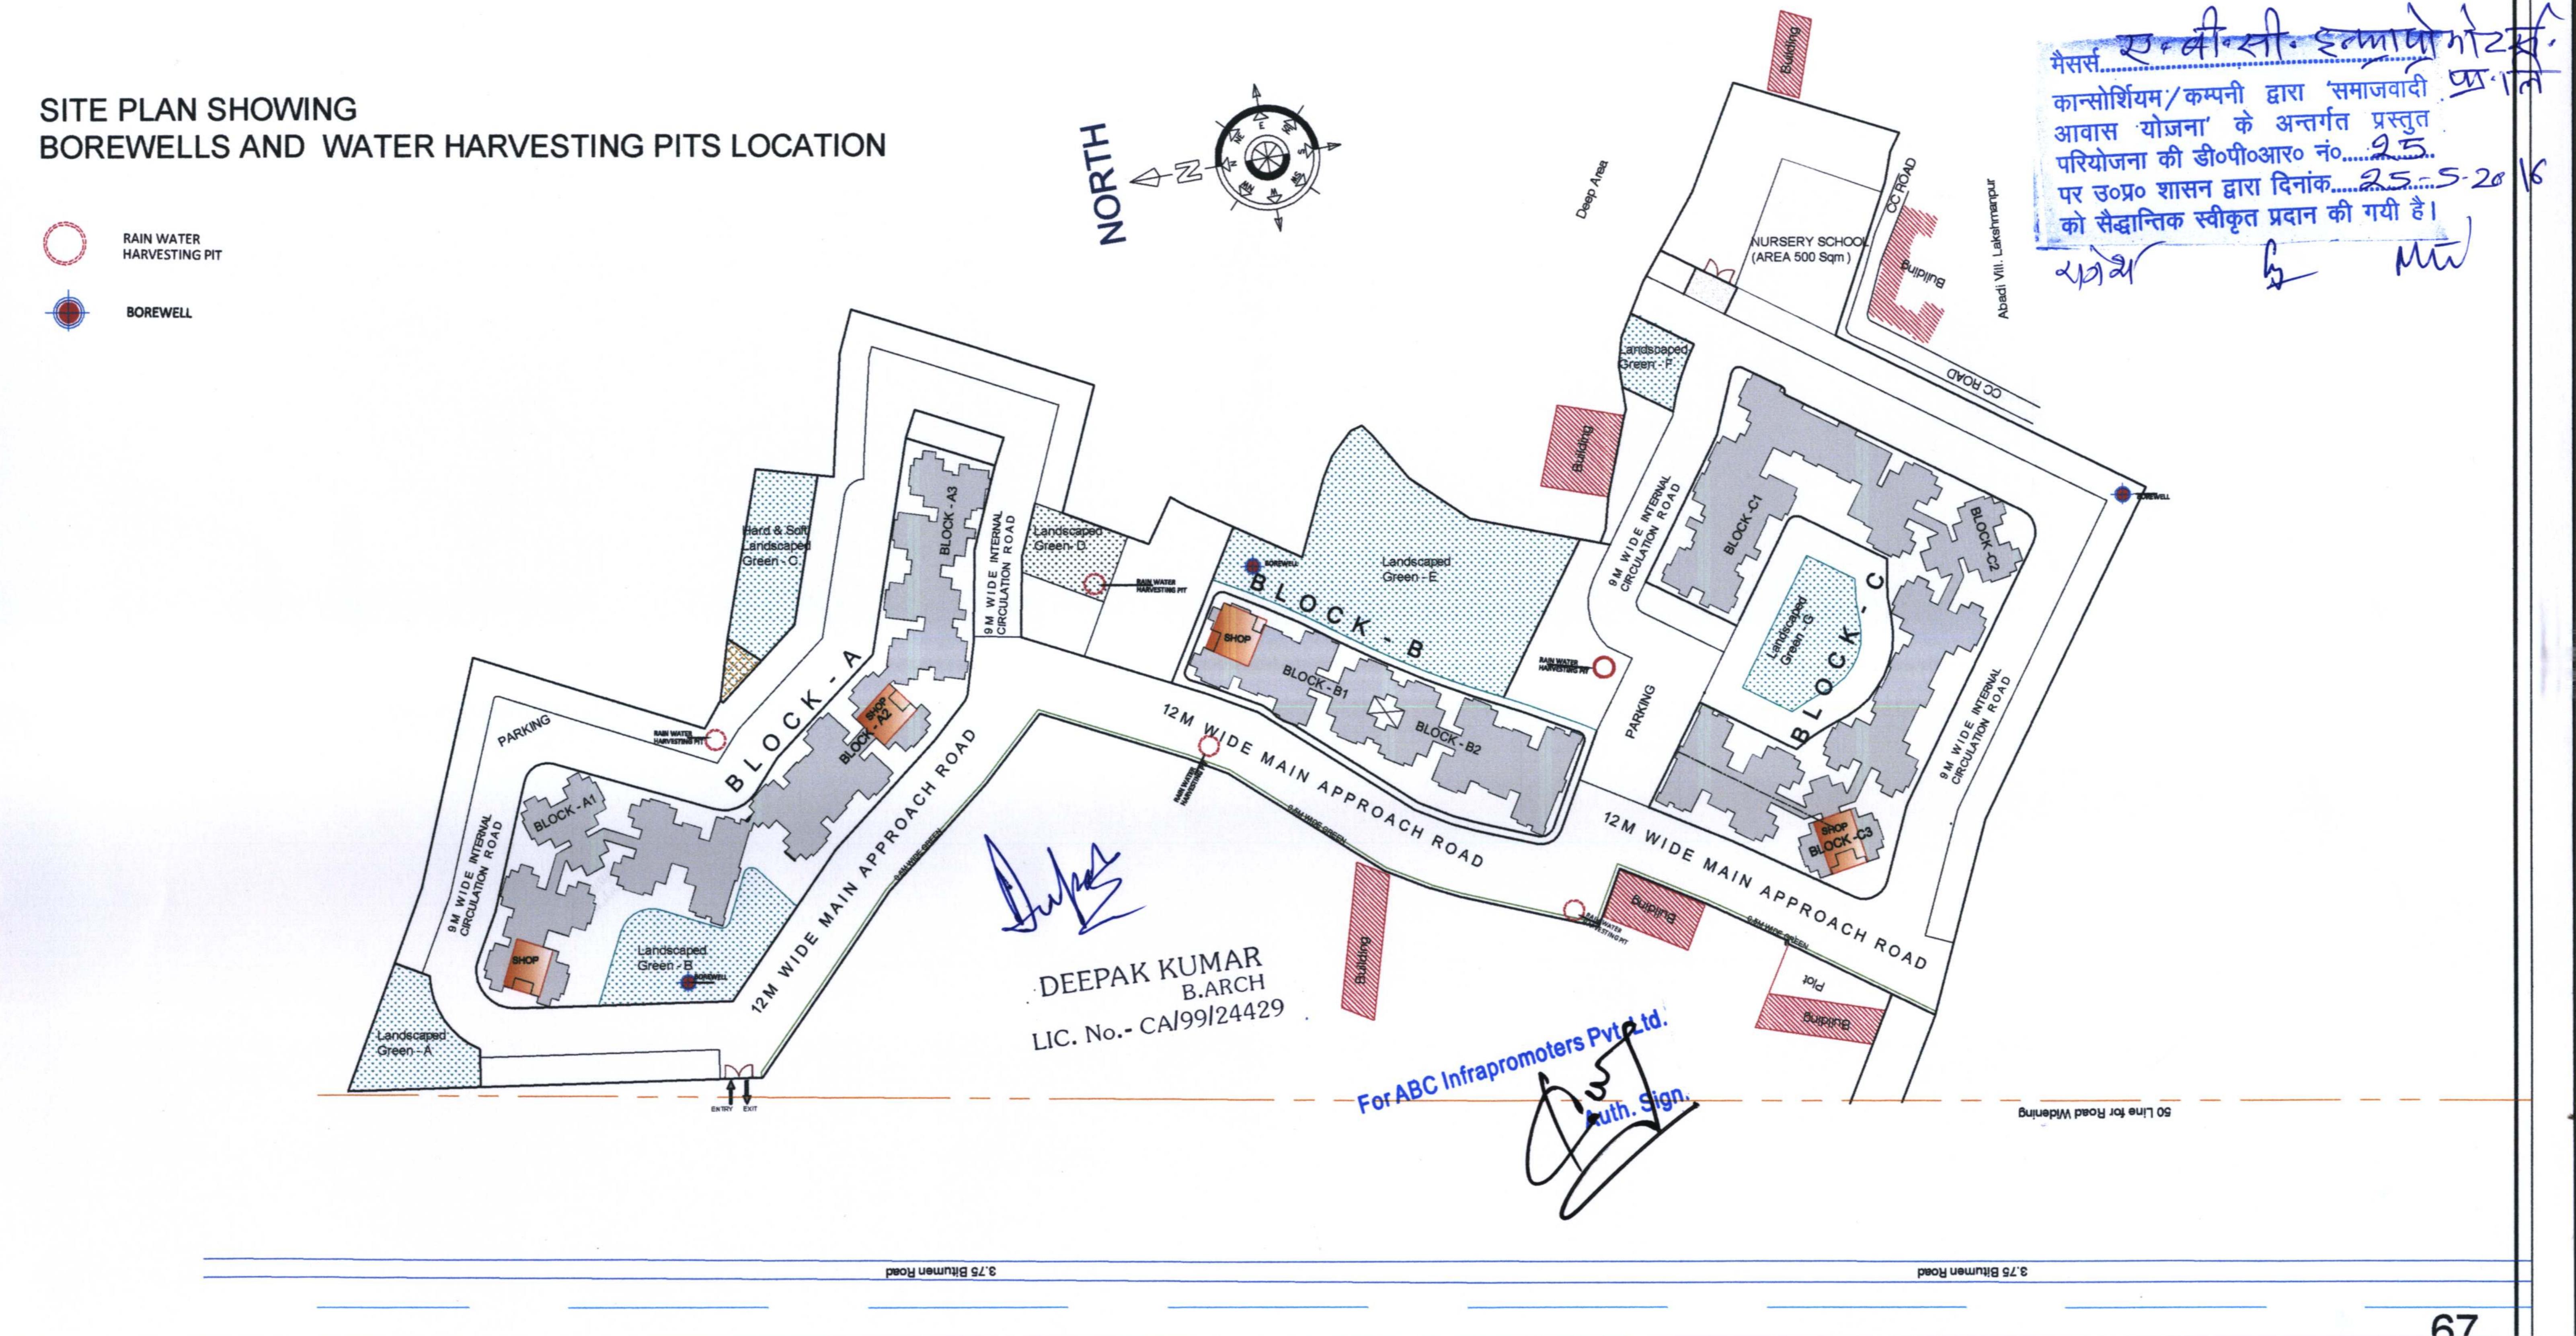

M/S ABC INFRAPROMOTERS PRIVATE LIMITED/CONSORTIUM

