


6 0 . 0 M T . W I D E R O A D

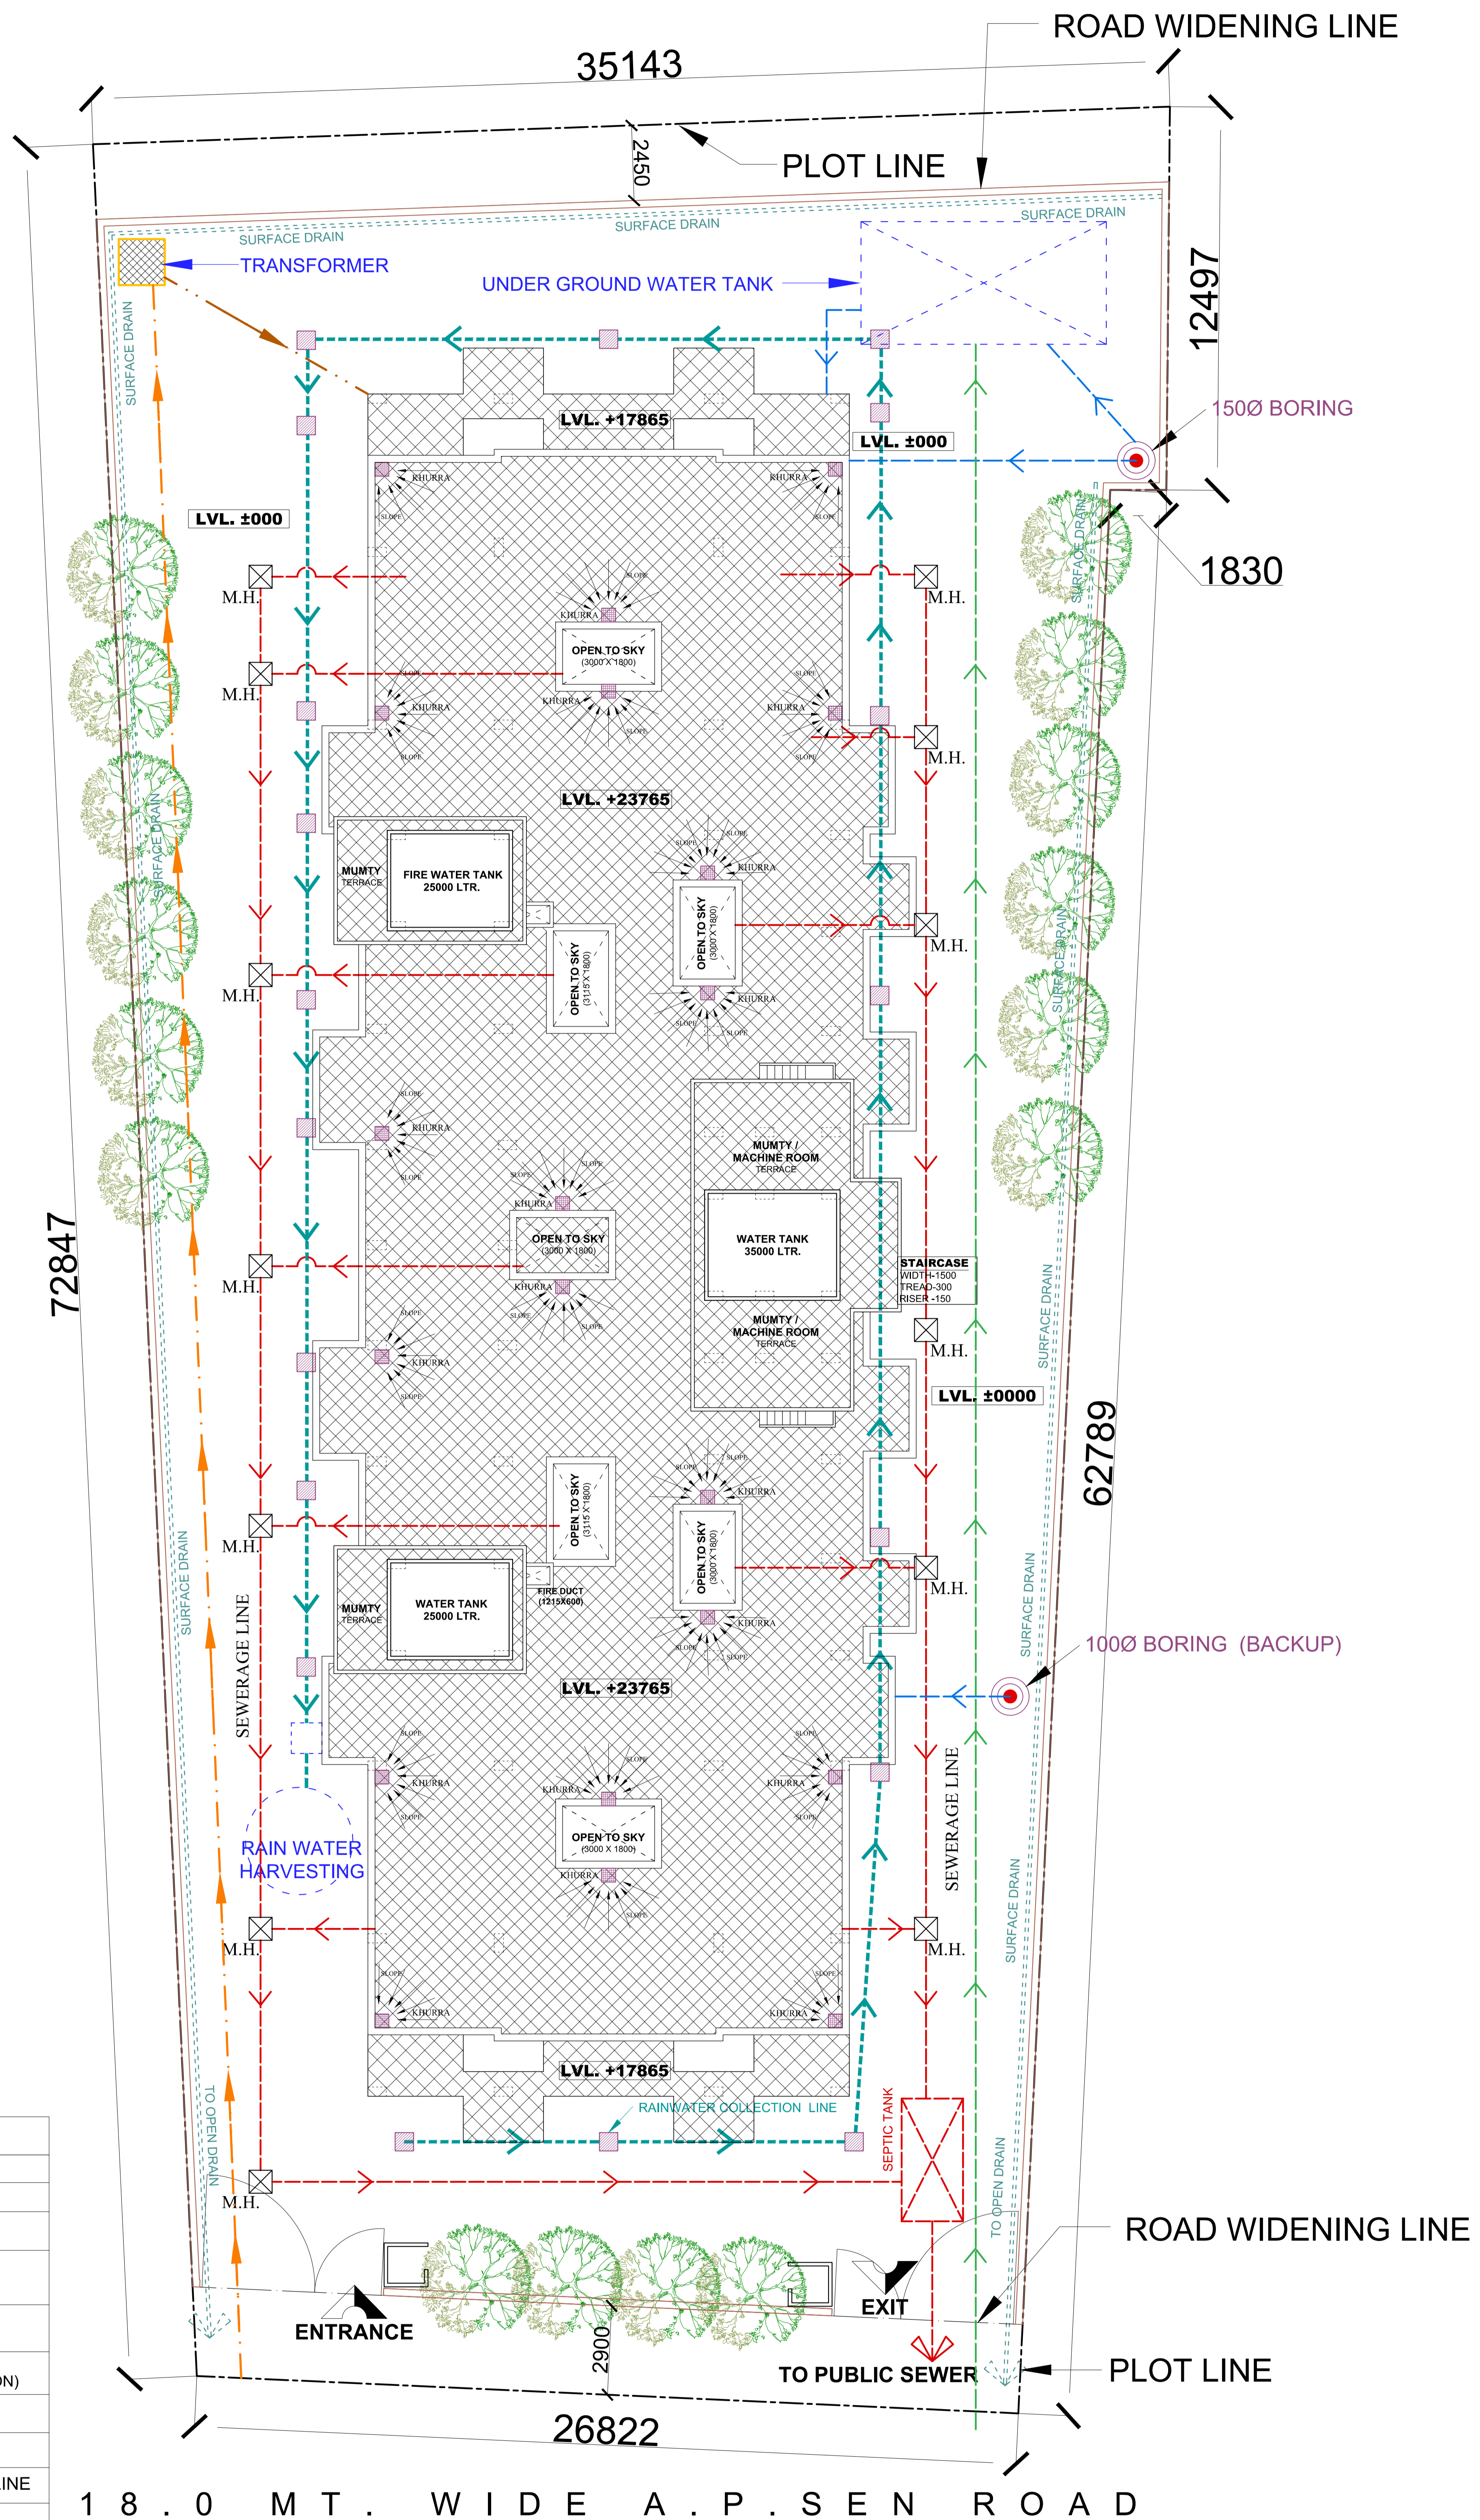

1 8 . 0 M T . W I D E A . P . S E N R O A D

TOTAL PLOT AREA = 2076.243 Sq.Mts. (0.2076243 Ha)

LEGENDS		
S.NO.	SYMBOL	DESCRIPTION
1.		WATER SUPPLY LINE (50 mm Ø)
2.		150 mm Ø BORING
3.		BORE WELL (WATER RECHARGING PIT)
4.		MAIN COLLECTION CHAMBER (RAIN WATER HARVESTING)
5.		CHAMBER (400X400 FOR RAIN WATER COLLECTION)
6.		MAN HOLE (600X600)
7.		100 Ø DRAIN LINE
8.		100 Ø RAIN WATER COLLECTION LINE
9.		150 Ø SEWERAGE LINE
10.		PUBLIC WATER SUPPLY LINE (50 mm Ø)
11.		UNDERGROUND HIGH TENSION LINE
12.		UNDERGROUND LOW TENSION LINE

**PROPOSED -**  
**GROUP HOUSING**  
 FOR PROTOSTAR INFRAESTATES (P) LTD.  
 AT PLOT NO. 9, PART OF KHASRA  
 NO.611,613 AND 614 ,A.P.SEN ROAD,  
 LUCKNOW.

DWG. TITLE -  
**INTERNAL DEVELOPMENT PLAN**

\*ALL DIMENSIONS ARE IN M.M..

SCALE -  
 1:100


DATED -

SHEET NO. -

CHECKED -

OWNER -

ARCHITECT -

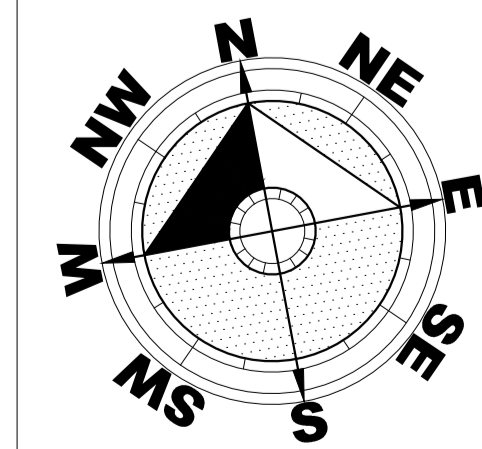

**SUBMISSION DRAWING**

point architects pvt. ltd.  
 ARCHITECTS & INT. DESIGNERS  
 FLAT No. 1, G. FLOOR, 4/45, ROYAL COURT  
 WAZIR HASAN ROAD, LUCKNOW  
 Ph.: 0522-4073807, Email: point\_arch@rediffmail.com

THIS IS TO CERTIFY THAT THIS DRAWING IS PREPARED AND REVISED AS PER MASTER PLAN 2031.