


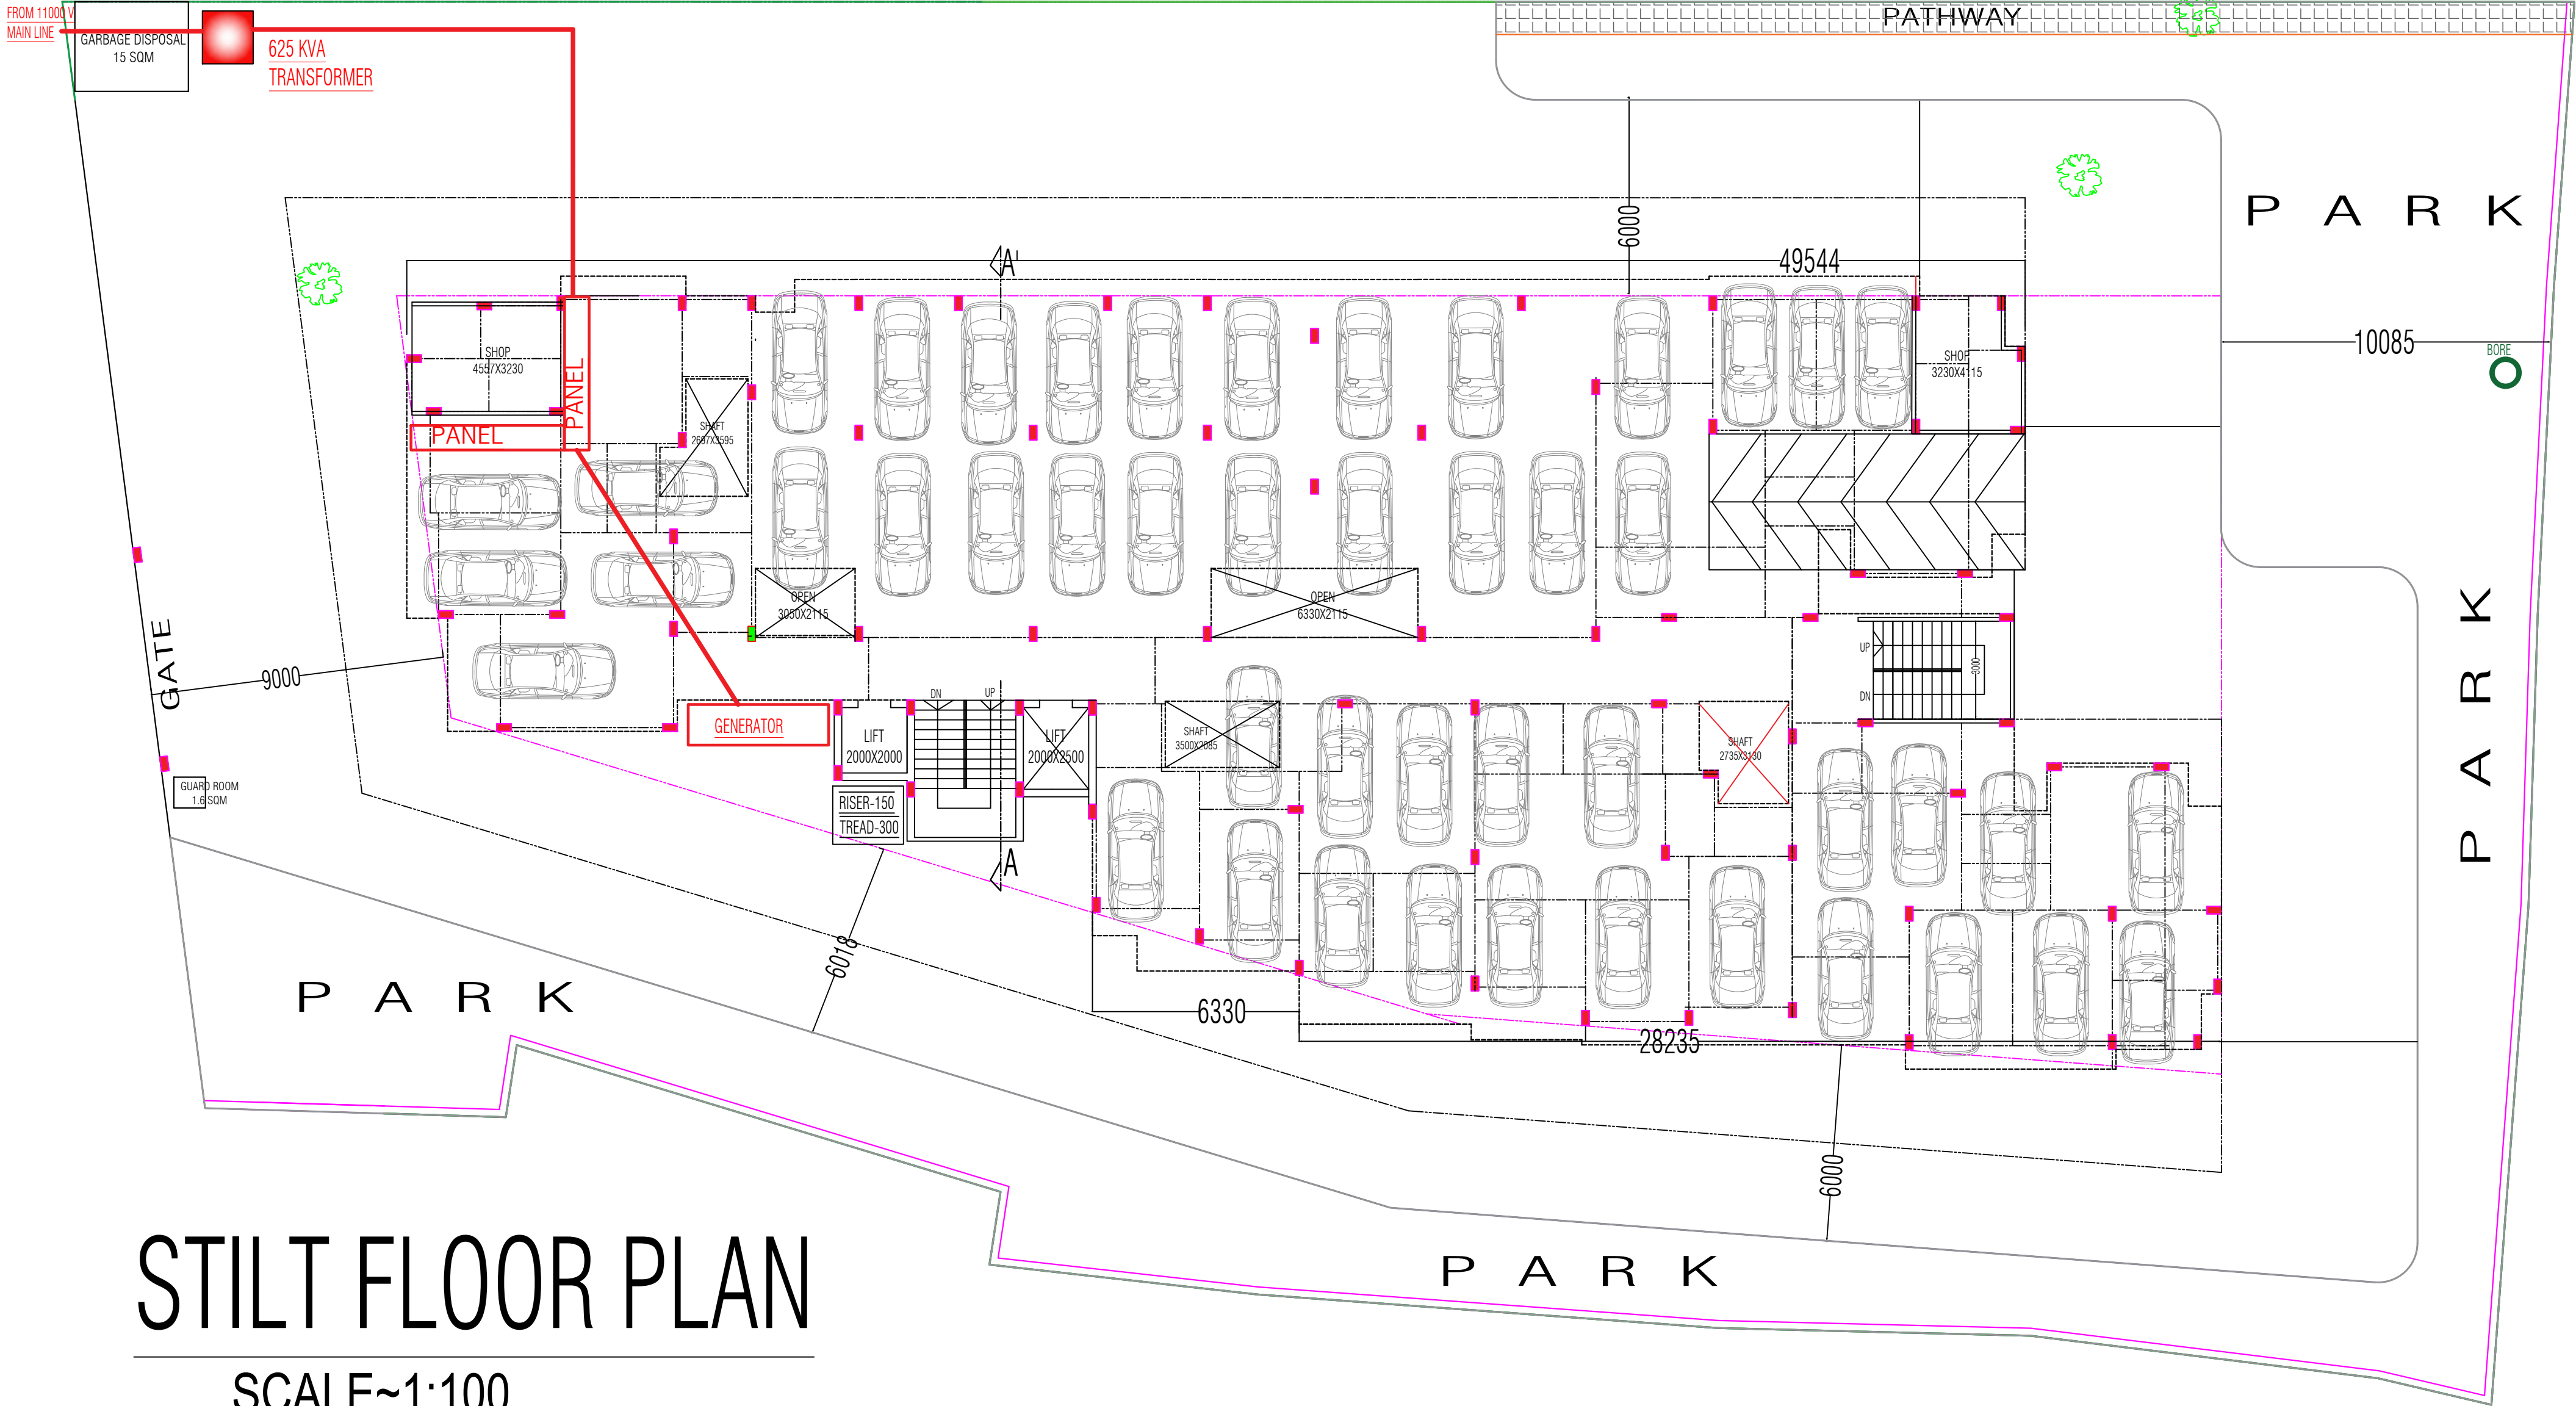

SHREE KALESHWAR DHAM

PROPOSED ELECTRIC SUPPLY PLAN FOR GROUP HOUSING ON
ARAZI NO:82 MILZ,VILLAGE-DANDI,PARGANA-ARAIL,
TEHSIL-KARCHANA,DISTT.-ALLAHABAD

OWNER/DEVELOPER

JMD INFRAESTATE PVT.LTD.