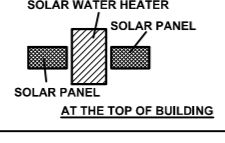
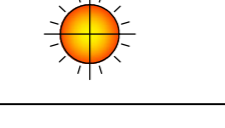
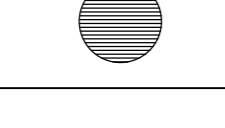

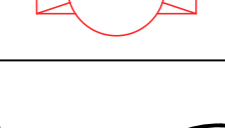
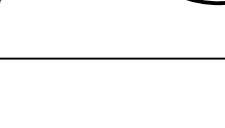



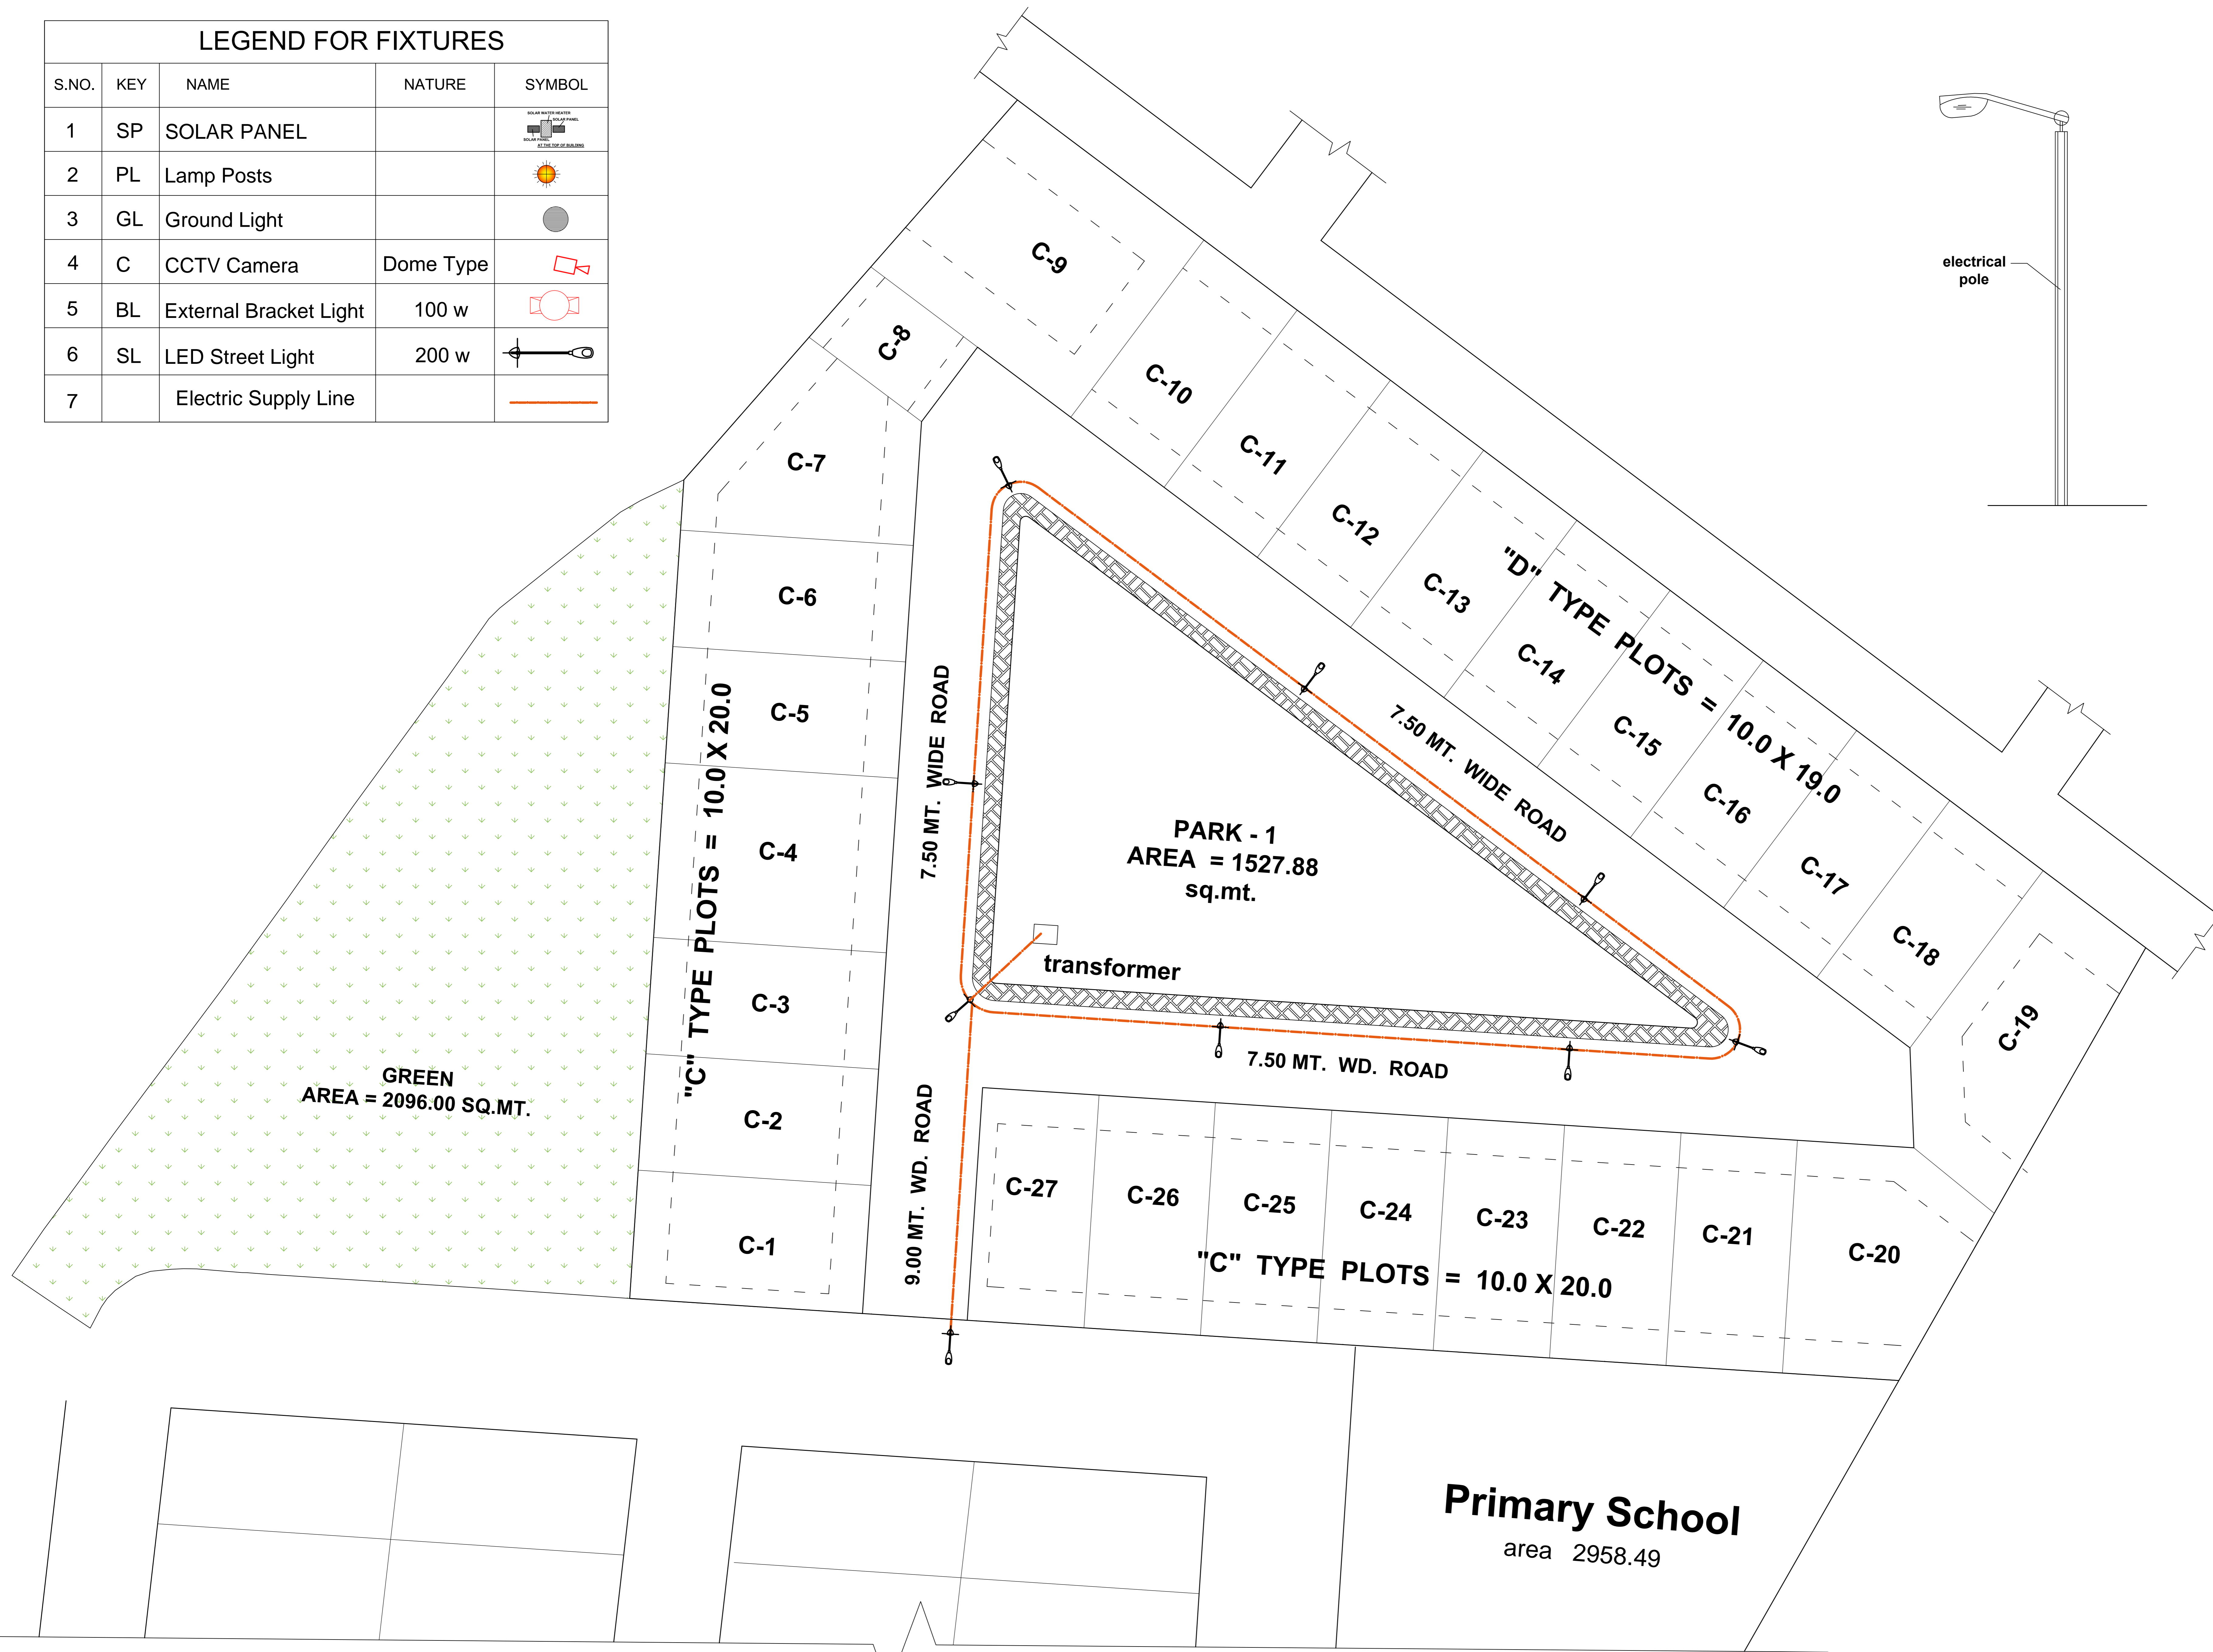
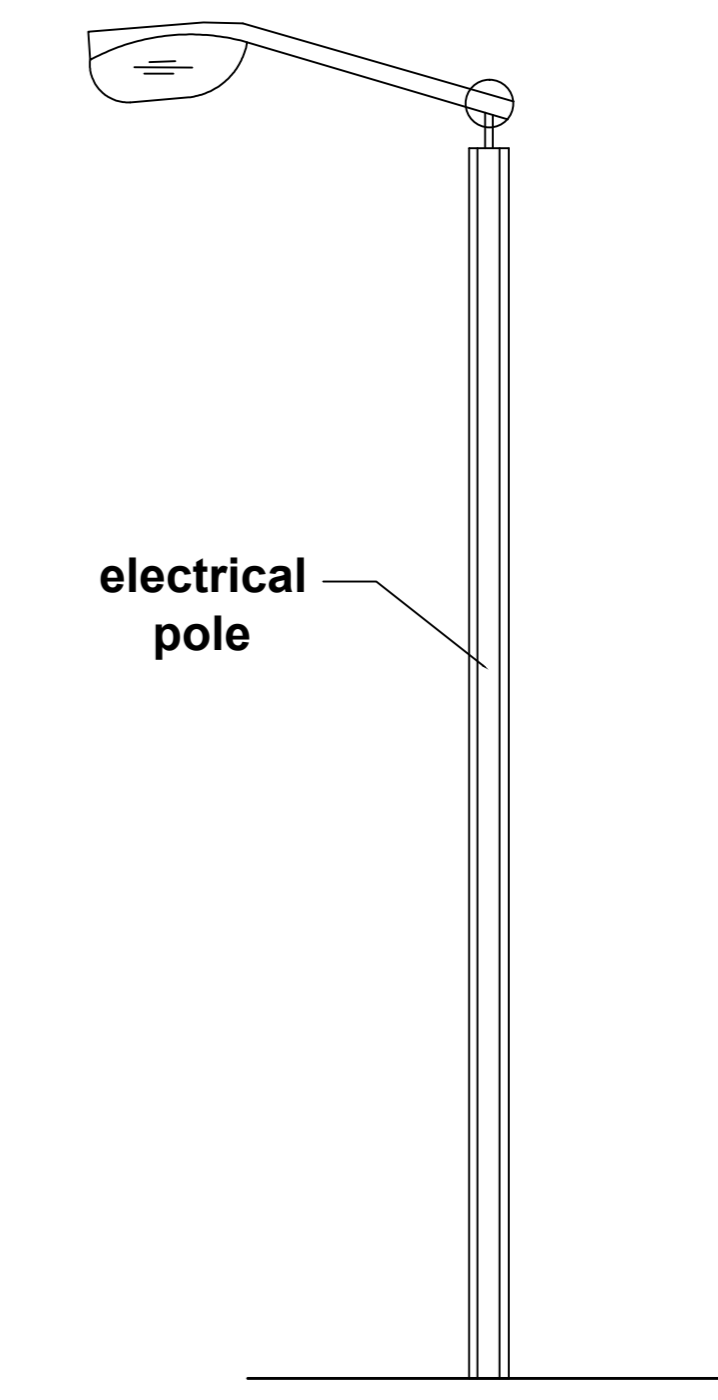
PROJECT TITLE :-

**PROP. REVISED LAY-OUT
PLAN OF SAHARA
STATES AT JANKI PURAM
LUCKNOW**

**REVISED HOUSING LAY-OUT PLAN ON
KHASRA PLOTS NOS.**

1101, 1102, 1103, 1110, 1112, 1360/1102,
AT VILL. - MADIYAON NEAR JANKIPURAM
YOJNA LUCKNOW.

LEGEND FOR FIXTURES				
S.NO.	KEY	NAME	NATURE	SYMBOL
1	SP	SOLAR PANEL		
2	PL	Lamp Posts		
3	GL	Ground Light		
4	C	CCTV Camera	Dome Type	
5	BL	External Bracket Light	100 w	
6	SL	LED Street Light	200 w	
7		Electric Supply Line		



**SAHARA INDIA SAHAKARI
AWAS SAMITI LTD.**

**SAHARA INDIA BHAWAN
1, KAPOORTHALA COMPLEX
ALIGANJ, LUCKNOW**

DRAWING TITLE :-

**ELECTRICAL POLE &
TRANSFORMER**

Orientation:-	DRG. NO.:-	SCALE :- 1:100
	03	DATE :-

THIS MAP HAS BEEN PREPARED ACCORDING TO MASTER PLAN 2031 & BHAWAN NIRMAAN UPVIDHI 2008 (FINALLY CORRECTED 2011/2016)

ELECTRICAL POLE & TRANSFORMER

OWNER SIGNATURE ARCHITECT SIGNATURE