



PROJECT LANDS

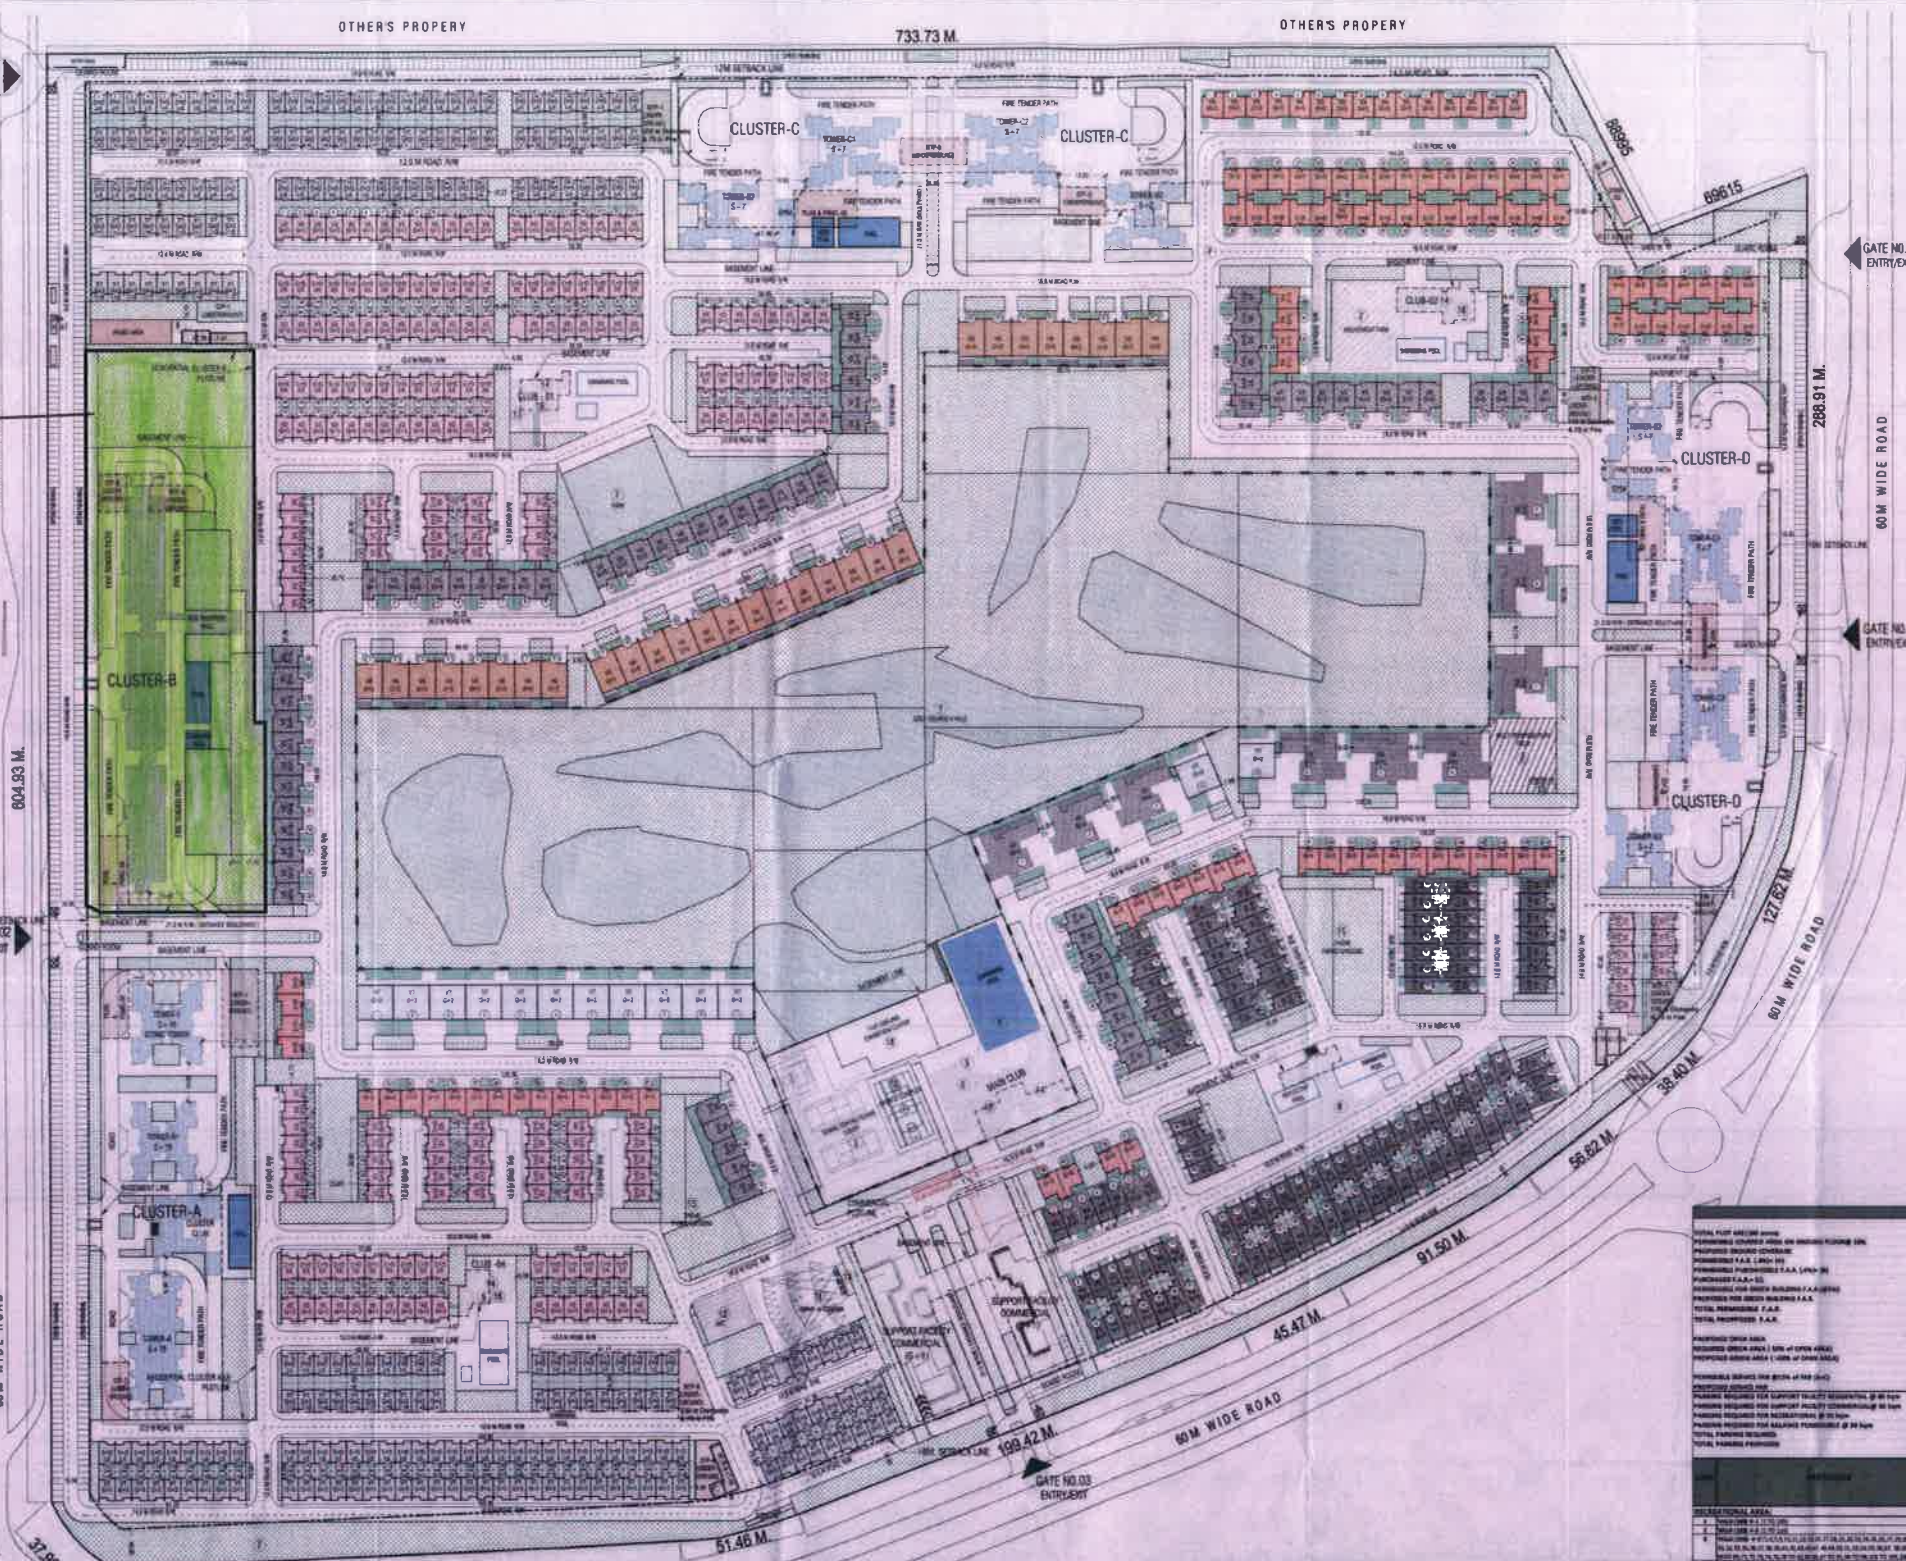


- PERMITTED ACTIVITIES IN RECREATIONAL AREA**
- 1. GOLF COURSE (9 HOLE) GOLF COURSE, INTEGRATED SPORTS CENTRE, RESTAURANT, VILLAGE CLUB, SHOPPING MALL, GOLF COURSE AREA 19000 SQM TO 10000 SQM
 - 2. MULTIPURPOSE PLAY FIELD, AREA 1000 SQM TO 2000 SQM
 - 3. TENNIS CENTRE, (TENNIS COURT, TOILET AREA) 100 SQM TO 200 SQM
 - 4. SWIMMING CENTRE, (SWIMMING POOL, TOILET AREA) 100 SQM TO 200 SQM
 - 5. PRO-AMPHIBIOUS AND BEVERAGES, (PROSHOP AREA) 10 SQM TO 30 SQM
 - 6. IT CENTRE/ADMINISTRATION CENTRE, (ADMINISTRATION AREA) 10 SQM TO 100 SQM
 - 7. INTERNAL ROADS & PARKS (PARK AREA 1000 SQM TO 2000 SQM)
 - 8. CHILDREN'S PLAY, CARPETING, UTILITIES ETC. UTILITIES AREA 200 SQM TO 500 SQM
 - 9. RECREATION PARKS, AREA 1000 SQM TO 2000 SQM
 - 10. COMMUNITY CENTRE/RECREATION, (COMMUNITY CENTRE AREA) 100 SQM TO 500 SQM
 - 11. DRIVE-IN CINEMA AREA 1000 SQM TO 1000 SQM
 - 12. OPEN AIR THEATRE AREA 1000 SQM TO 1000 SQM
 - 13. PUBLIC UTILITIES AND SERVICES FACILITIES, (AREA 2 AREA) 20 SQM TO 100 SQM, EACH
 - 14. RECREATION CLUB, (RECREATION CLUB, SWIMMING POOL, GUEST ROOMS, RESTAURANT, INDOOR AND OUTDOOR GAMES FACILITIES) (RECREATION AREA) 100 SQM TO 500 SQM
 - 15. SPECIALIZED PARKING PARK AND GARDENS, (THESE PARK AREA) 1000 SQM TO 2000 SQM
 - 16. SPORTS COMPLEX (INDOOR & OUTDOOR), INDOOR GAME TABLE TENNIS, SQUASH COURT, CAROM ROOM AREA 300 SQM TO 500 SQM, OUT DOOR GAME 2ND00
 - 17. GROUND AREA 1000 SQM TO 1000 SQM
 - 18. FAIR GROUND (FAIR GROUND, EXHIBITION CENTRE, (FAIR GROUND AREA) 1000 SQM TO 2000 SQM)

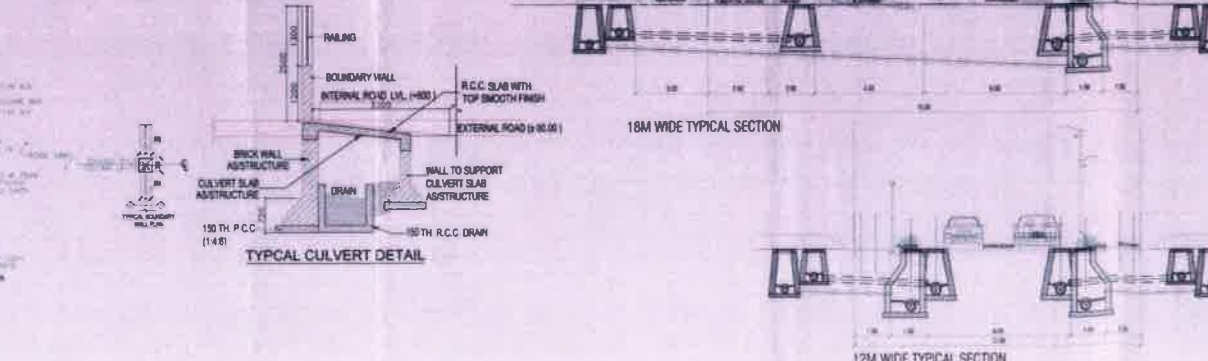

MASTER AREA STATEMENT				

TOWN PLANNERS SIGNATURE
Sanjay Singh Khanna

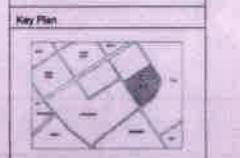

LEGEND	
PILOT LINE	
SETBACK LINE	
BASEMENT LINE	
BUILT FORM PROFILE	
SUPPORT FACILITY RESIDENTIAL	
RECREATION	
CLUB	
MEP SERVICES	
GUARD ROOM	
DESIGN PLAYGROUND	
GREEN AREA	

Architects Signature
Sanjay Singh Khanna
Approved
5 years

Services Consultant
Conservation Engineering Services (P) Ltd.
New Delhi-110 048
Project Title
PROPOSED RECREATIONAL
ENTERTAINMENT PARK AT PLOT
NO. REP-1 SECTOR-27 GREATER
NOIDA, (U.P.) BELONGING TO M/S
R LANDCRAFT LLP
Drawing Title
MASTER PLAN & MASTER AREA
CALCULATION
Scale
1:1000
Date
12/11/2024