


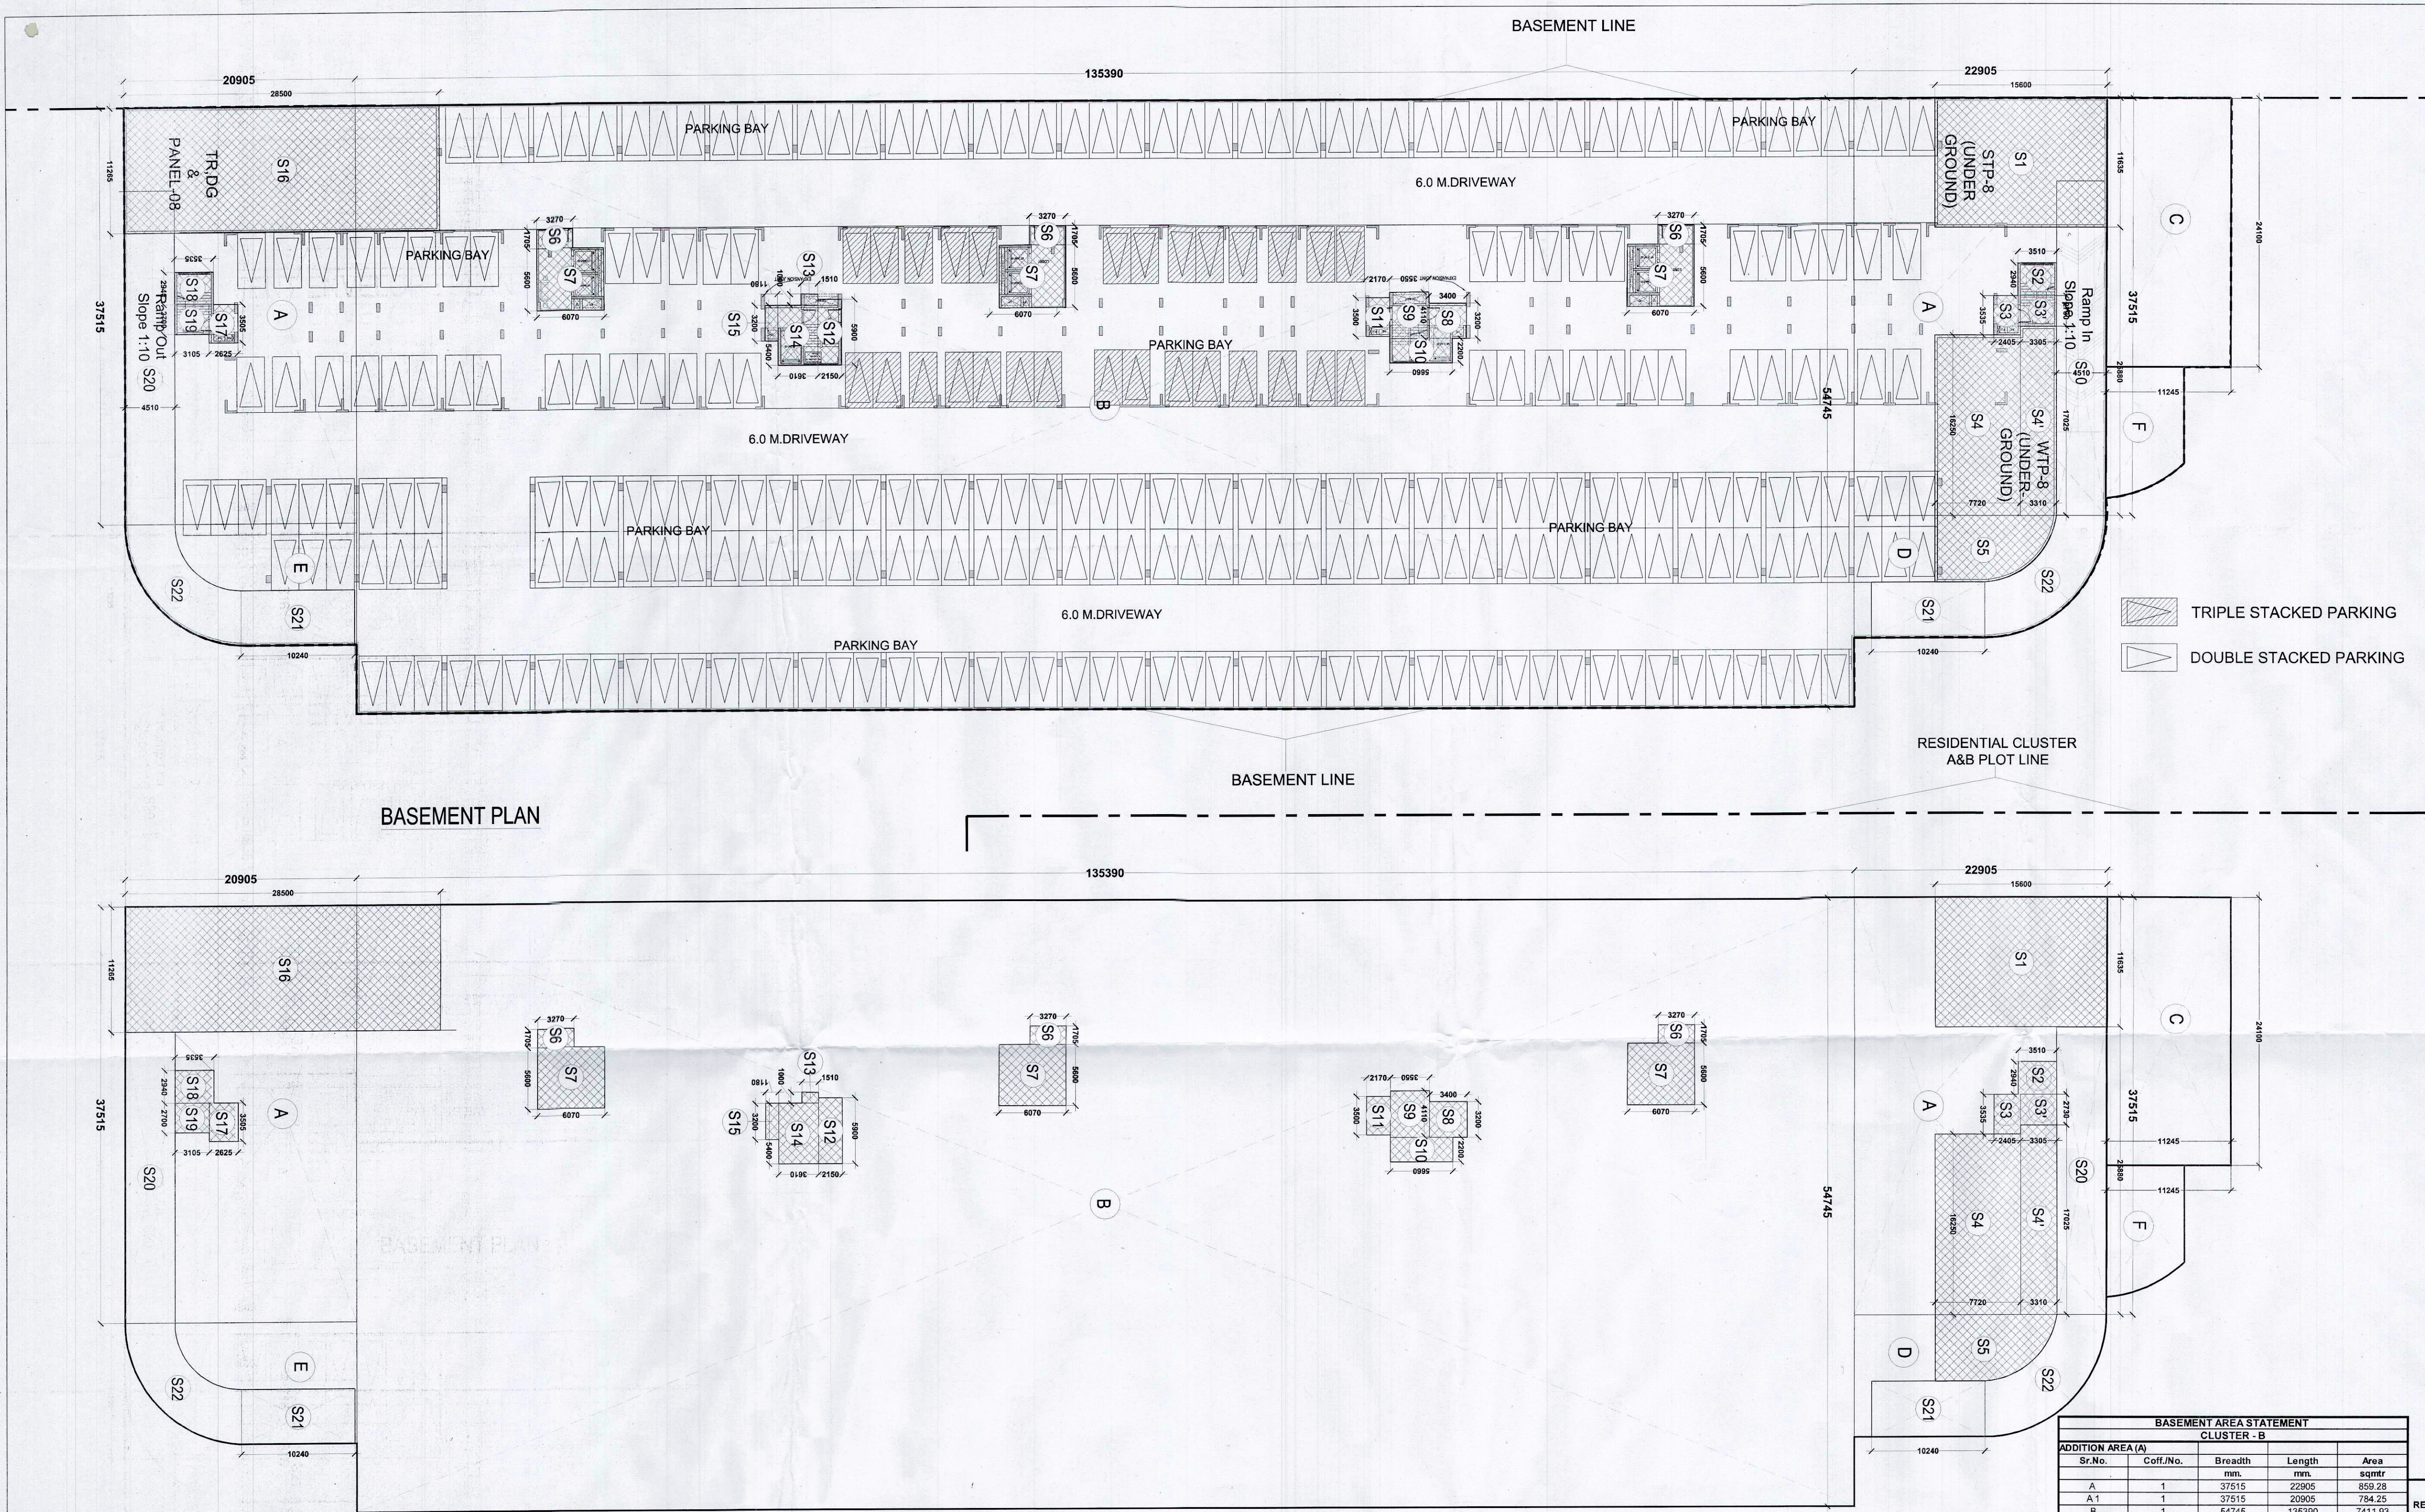


15% OF FAR AREA BASEMENT CLUSTER - B				
ADDITION AREA (D)				
Sr.No.	Coff./No.	Breadth	Length	Area
		mm.	mm.	Sqmt.
S1	1	11635	15600	181.51
S2	1	2940	3510	10.32
S3	1	3535	2405	8.50
S3'	1	2730	3305	9.02
S4	1	16250	7720	125.45
S4'	1	17025	3310	56.35
S5	1	AS POLY LINE		56.05
S6	3	3270	3270	16.73
S7	3	5600	6070	101.98
S8	1	3200	3400	10.88
S9	1	4110	3550	14.59
S10	1	2200	5660	12.45
S11	1	3500	2170	7.60
S12	1	5900	2150	12.69
S13	1	1000	1510	1.51
S14	1	5400	3610	19.49
S15	1	3200	1180	3.78
S16	1	11265	28500	321.05
S17	1	3505	2625	9.20
S18	1	2940	3535	10.39
S19	1	2700	3105	8.38
TOTAL AREA				997.92
				Sqmt.


BASEMENT AREA STATEMENT			
CLUSTER - B			
BASEMENT BUILTUP AREA	A	9830.03	Sqmt.
BASEMENT SERVICES AREA	B	1471.21	
BASEMENT PARKING AREA (A - B = C)	C	8358.82	
TOTAL NO OF 4WHEELER CARS STACK PARKING PROVIDED IN BASEMENT @ 18 SQ.MT/ECs		464	ECs

BASEMENT AREA STATEMENT				
CLUSTER - B				
ADDITION AREA (A)				
Sr.No.	Coff./No.	Breadth mm.	Length mm.	Area sqmtr
A	1	37515	22905	859.28
A1	1	37515	20905	784.25
B	1	54745	135390	7411.93
C	1	11244	24100	270.98
D	1	AS POLY LINE		224.88
E	1	AS POLY LINE		203.88
F	1	AS POLY LINE		75.03
(A)				9830.03
				Sqmtr.
DEDUCTION AREA (B)				
S1	1	11635	15600	181.51
S2	1	2940	3510	10.32
S3	1	3535	2405	8.50
S3'	1	2730	3305	9.02
S4	1	16250	7720	125.45
S4'	1	17025	3310	56.35
S5	1	AS POLY LINE		56.05
S6	3	3270	3270	16.73
S7	3	5600	6070	101.98
S8	1	3200	3400	10.88
S9	1	4110	3550	14.59
S10	1	2200	5660	12.45
S11	1	3500	2170	7.60
S12	1	5900	2150	12.69
S13	1	1000	1510	1.51
S14	1	5400	3610	19.49
S15	1	3200	1180	3.78
S16	1	11265	28500	321.05
S17	1	3505	2625	9.20
S18	1	2940	3535	10.39
S19	1	2700	3105	8.38
S20	2	25880	4730	244.82
S21	2	4730	10240	96.87
S22	2	AS POLY LINE		131.60
(B)				1471.21
				Sqmtr.
TOTAL AREA (A - B = C)				8358.82

Key Plan

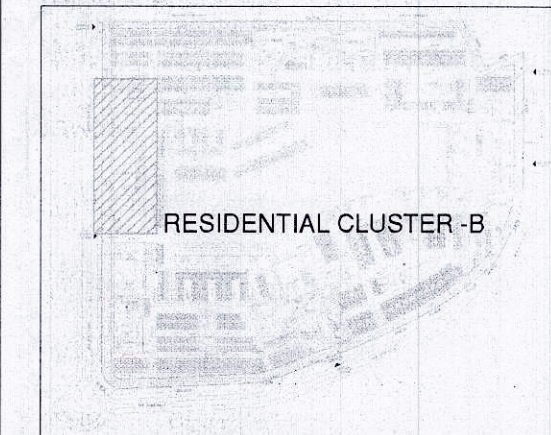

Notes

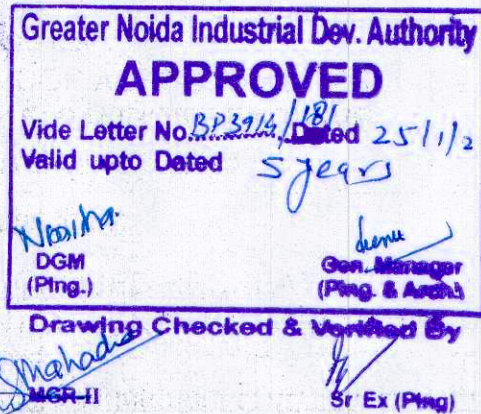

Architects Signature

Architect
Noida Office - B - 67, Sector - 67, Noida - 201 301
e-mail : mail@oespl.in

Owner's Signature

AR LANDCRAFT LLP
Authorised Signatory

Clients

M/S AR Landcraft LLP

Services Consultant

Consummate Engineering Services (P) Ltd.
Noida Office - B - 67, Sector - 67, Noida - 201 301
e-mail : mail@oespl.in

Architects

ARCOP ASSOCIATES
A-15, PAMPOSH ENCLAVE
New Delhi-110 048

Project title

PROPOSED RECREATIONAL
ENTERTAINMENT PARK AT PLOT
NO. REP.1 SECTOR - 27 GREATER
NOIDA,(U.P.) BELONGING TO M/S A
R LANDCRAFT LLP

Drawing Title

RESIDENTIAL CLUSTER - B
BASEMENT PLAN & ENVELOPE PLAN

Job No.

Drawing No.

Drawn

Checked

T.Farooqui

AA

Date

Scale

07.03.2017

1:300

Revisions

0

0

0

0

0

0