


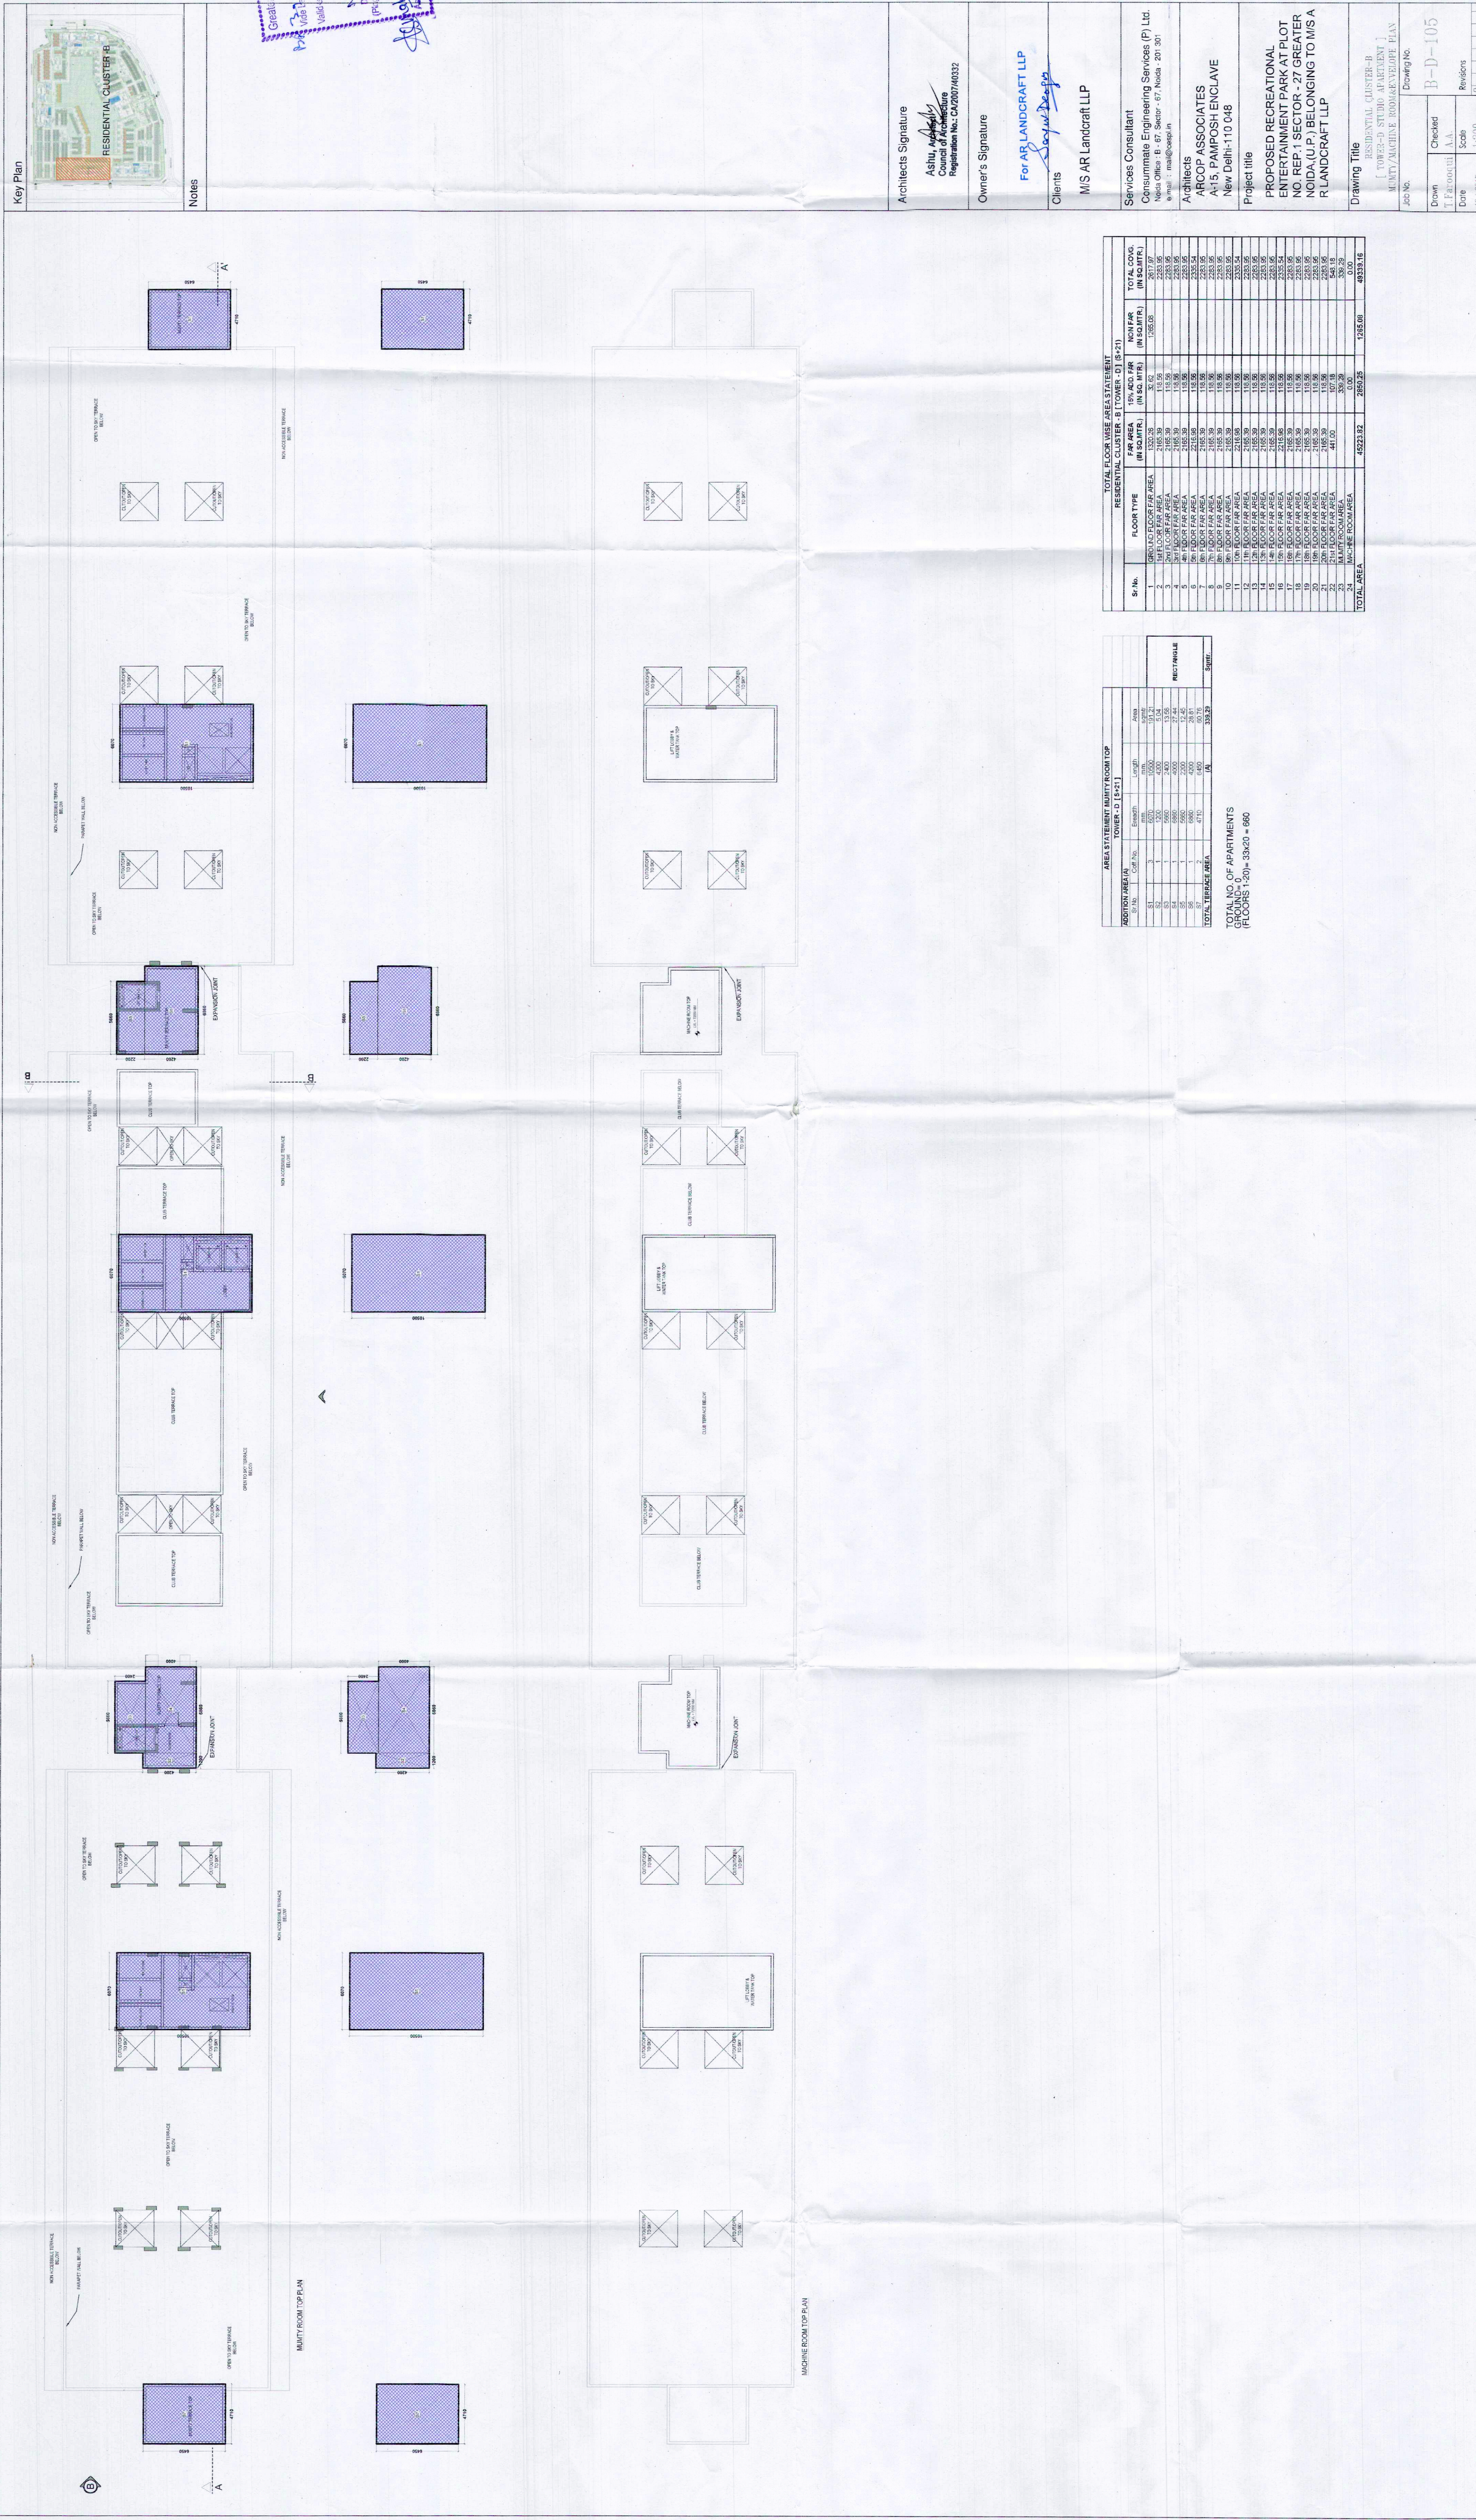

TOTAL FLOOR WISE AREA STATEMENT				
RESIDENTIAL CLUSTER B (TOWER D) (B-21)				
