


LEGEND :		
S. No.	SYMBOL	DESCRIPTION
1.		RISING MAIN LINE (FROM T/W TO U.G.T.)
2.		MUNICIPAL WATER SUPPLY PIPE LINE.
3.		RECYCLED WATER SUPPLY LINE FOR HORTICULTURE
4.		PROPOSED TUBE WELL
5.		GARDEN HYDRANT
6.		BASEMENT RETAINING WALL

LEGEND : FIRE SYSTEM		
S. No.	SYMBOL	DESCRIPTION
1.		FIRE LINE
2.		YARD HYDRANT 63 M.M. DIA. SINGLE HEADED HYDRANT VALVE WITH 2 NOS. 15 M. LONG, 63 M.M. DIA. FIRE HOSE PIPE & 1 NO. BRANCH PIPE WITH NOZZLE
3.		FIRE BRIGADE CONNECTION
4.		BUTTERFLY VALVE
5.		NONRETURN VALVE (CHECK VALVE)
6.		ISOLATING VALVE WITH MASONARY CHAMBER

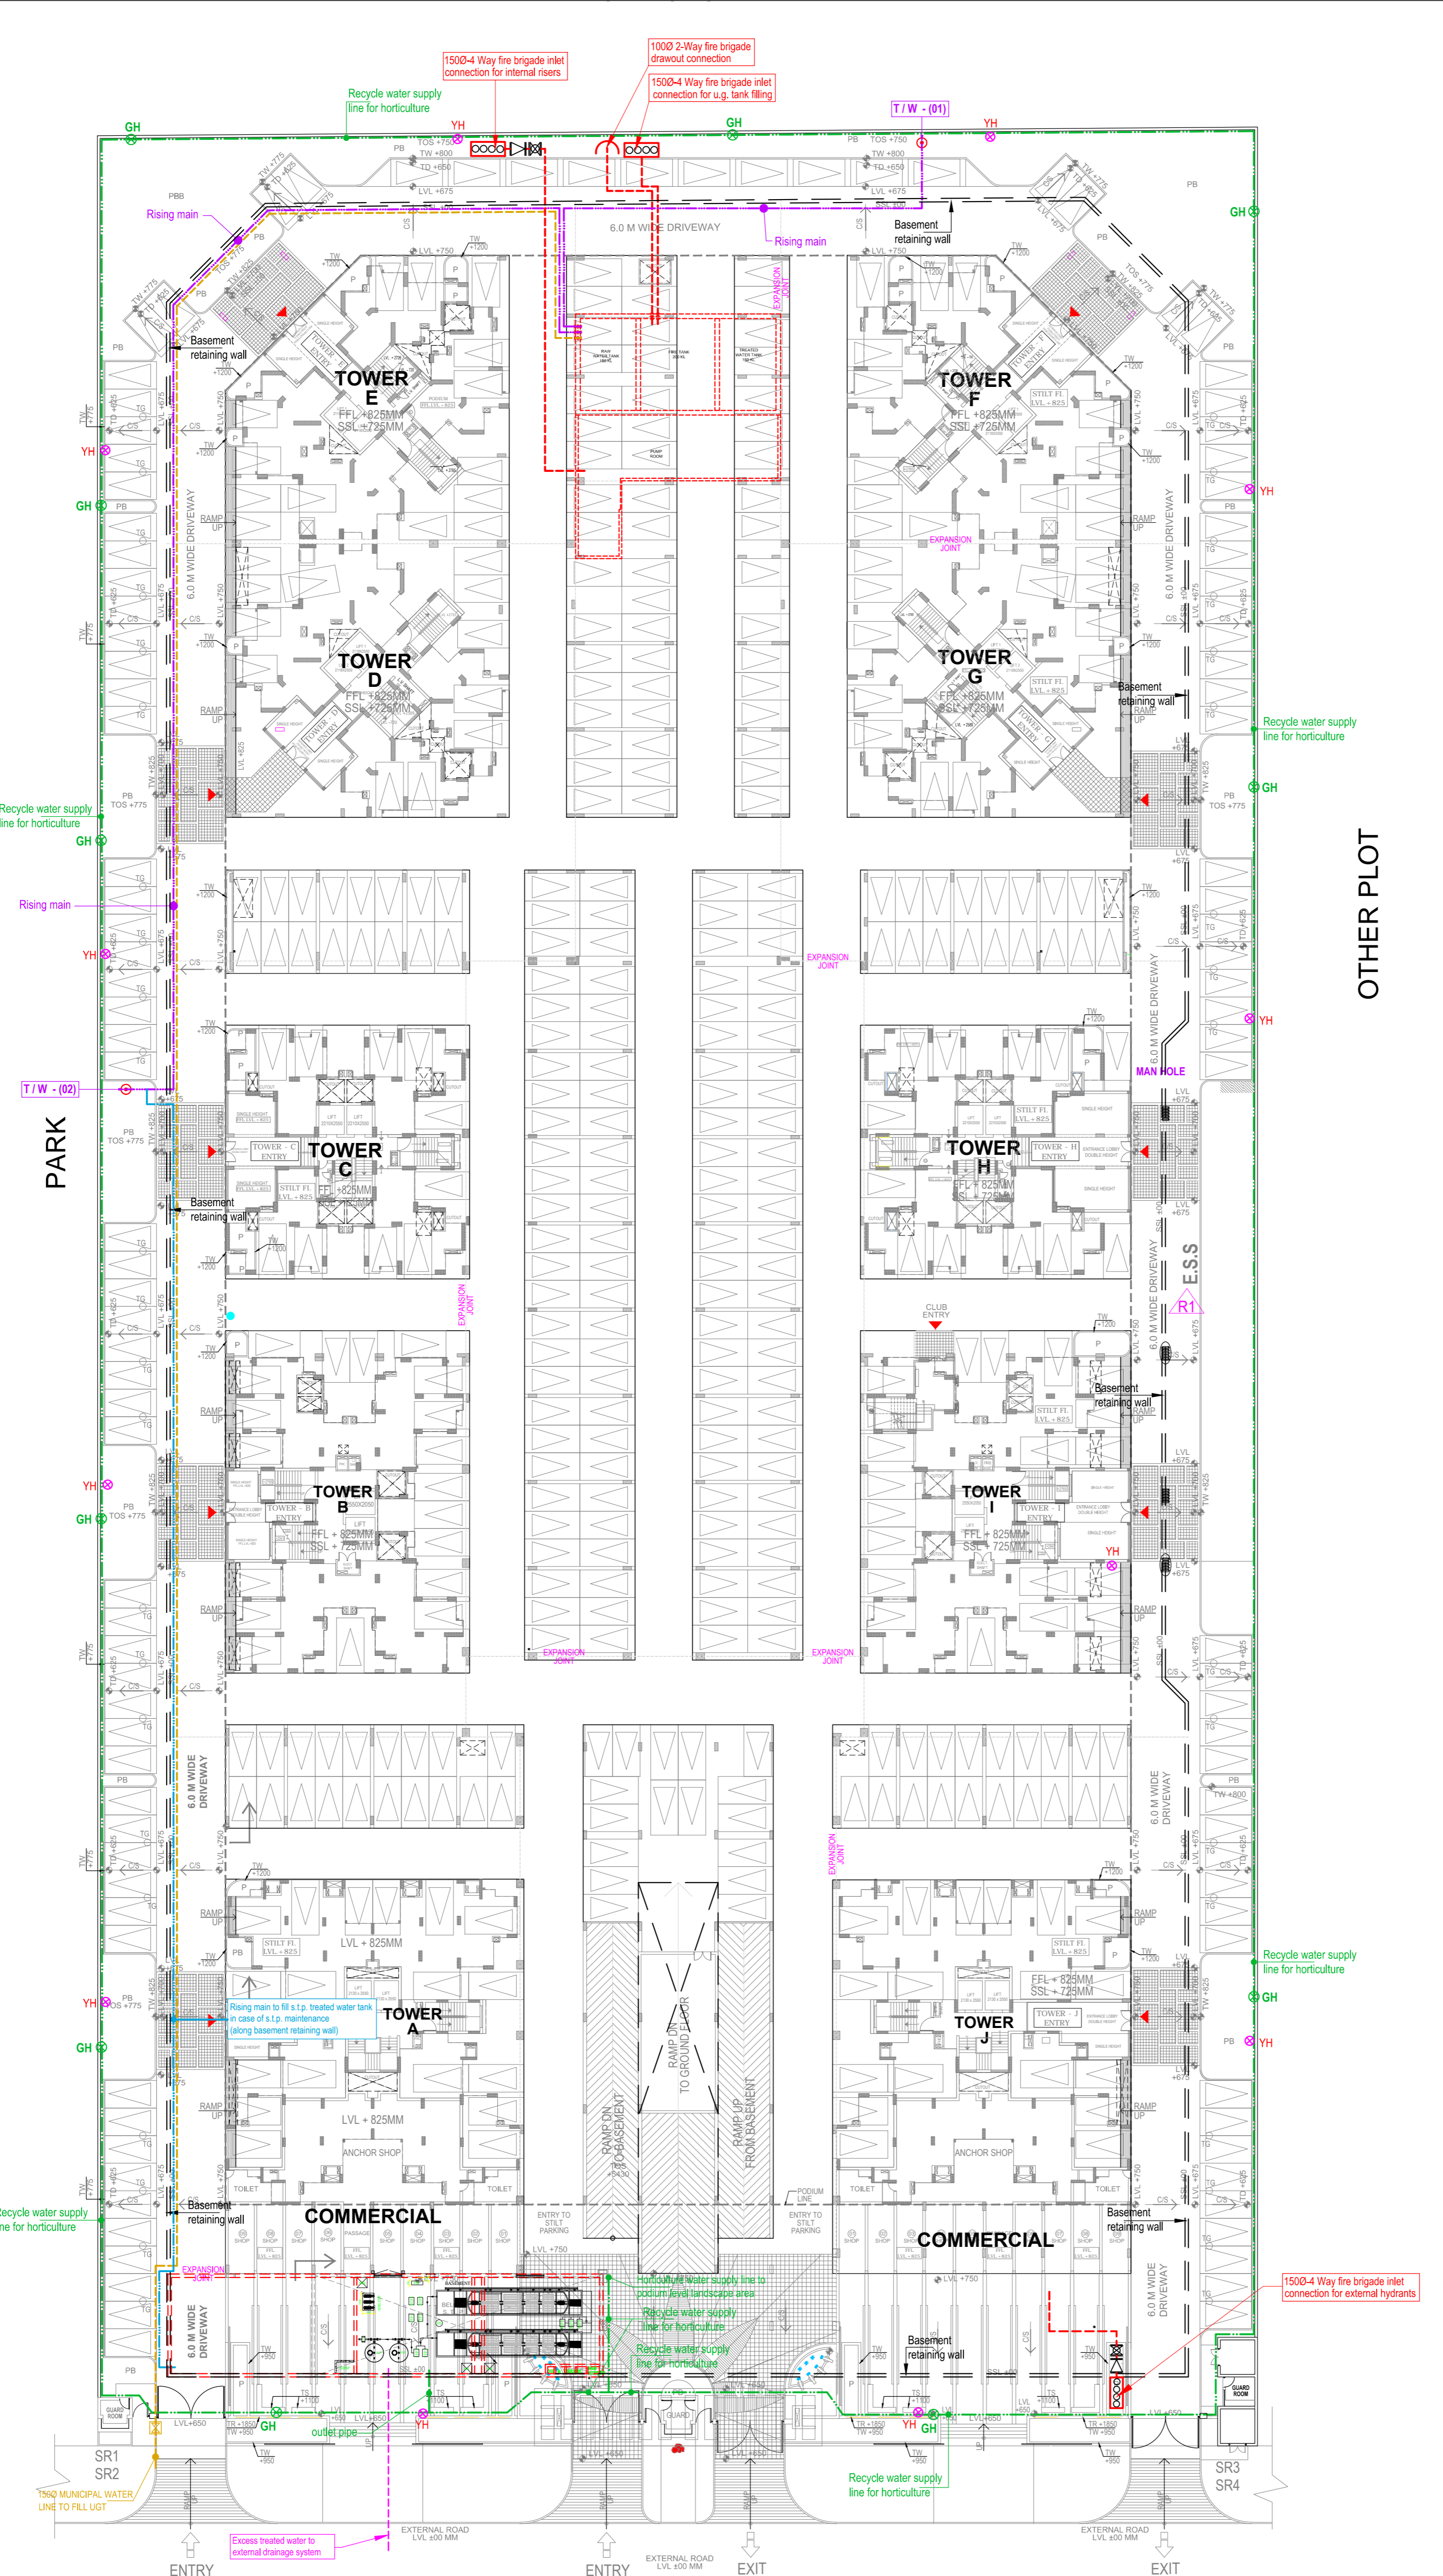

rev. no.	date	revision

project  
**PROPOSED AMAATRA  
AT PLOTNO.-GH-02C, SECTOR -10,  
GREATER NOIDA.**

title  
**LAYOUT PLAN**

subtitle  
**EXTERNAL WATER SUPPLY  
& FIRE HYDRANT**

drawing released for  
 APPROVAL  
 ADVANCE COPY  
 RERA SUBMISSION  
 CONSTRUCTION

drwg. no.  
**AMAATRA / ES -03**

scale  
**1 : 325**

date  
**May 2018**

drawn by  
**Baldev**

designed by  
**Sanjay Goel**

checked by  
**Anand Havelia**

architects  
**DEEPAK MEHTA & ASSOCIATES**  
ARCHITECTS, PLANNERS, VALUERS, LANDSCAPE & INTERIORS  
PLOT NO. 16 ABHISHEK PLAZA L.S.C. MAYUR VIHAR PH II DELHI 91  
PH: 6527180 TELEFAK: 22770180

services consultant  
**Consummate Engineering Services (P) Ltd.**  
Noida Office : B - 67, Sector - 67, Noida - 201 301  
Tel : (0120) 2993500 (30 Lines)  
Lko. Office : R 006, Rohas Plumeria, Gomti Nagar, Lucknow  
Tel : (0522) 6515455  
e mail : mail@cespl.in, website : www.cespl.in