
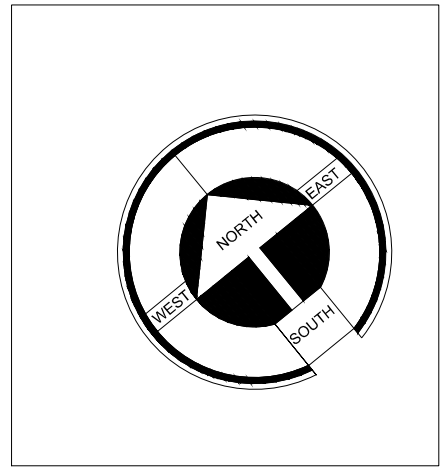


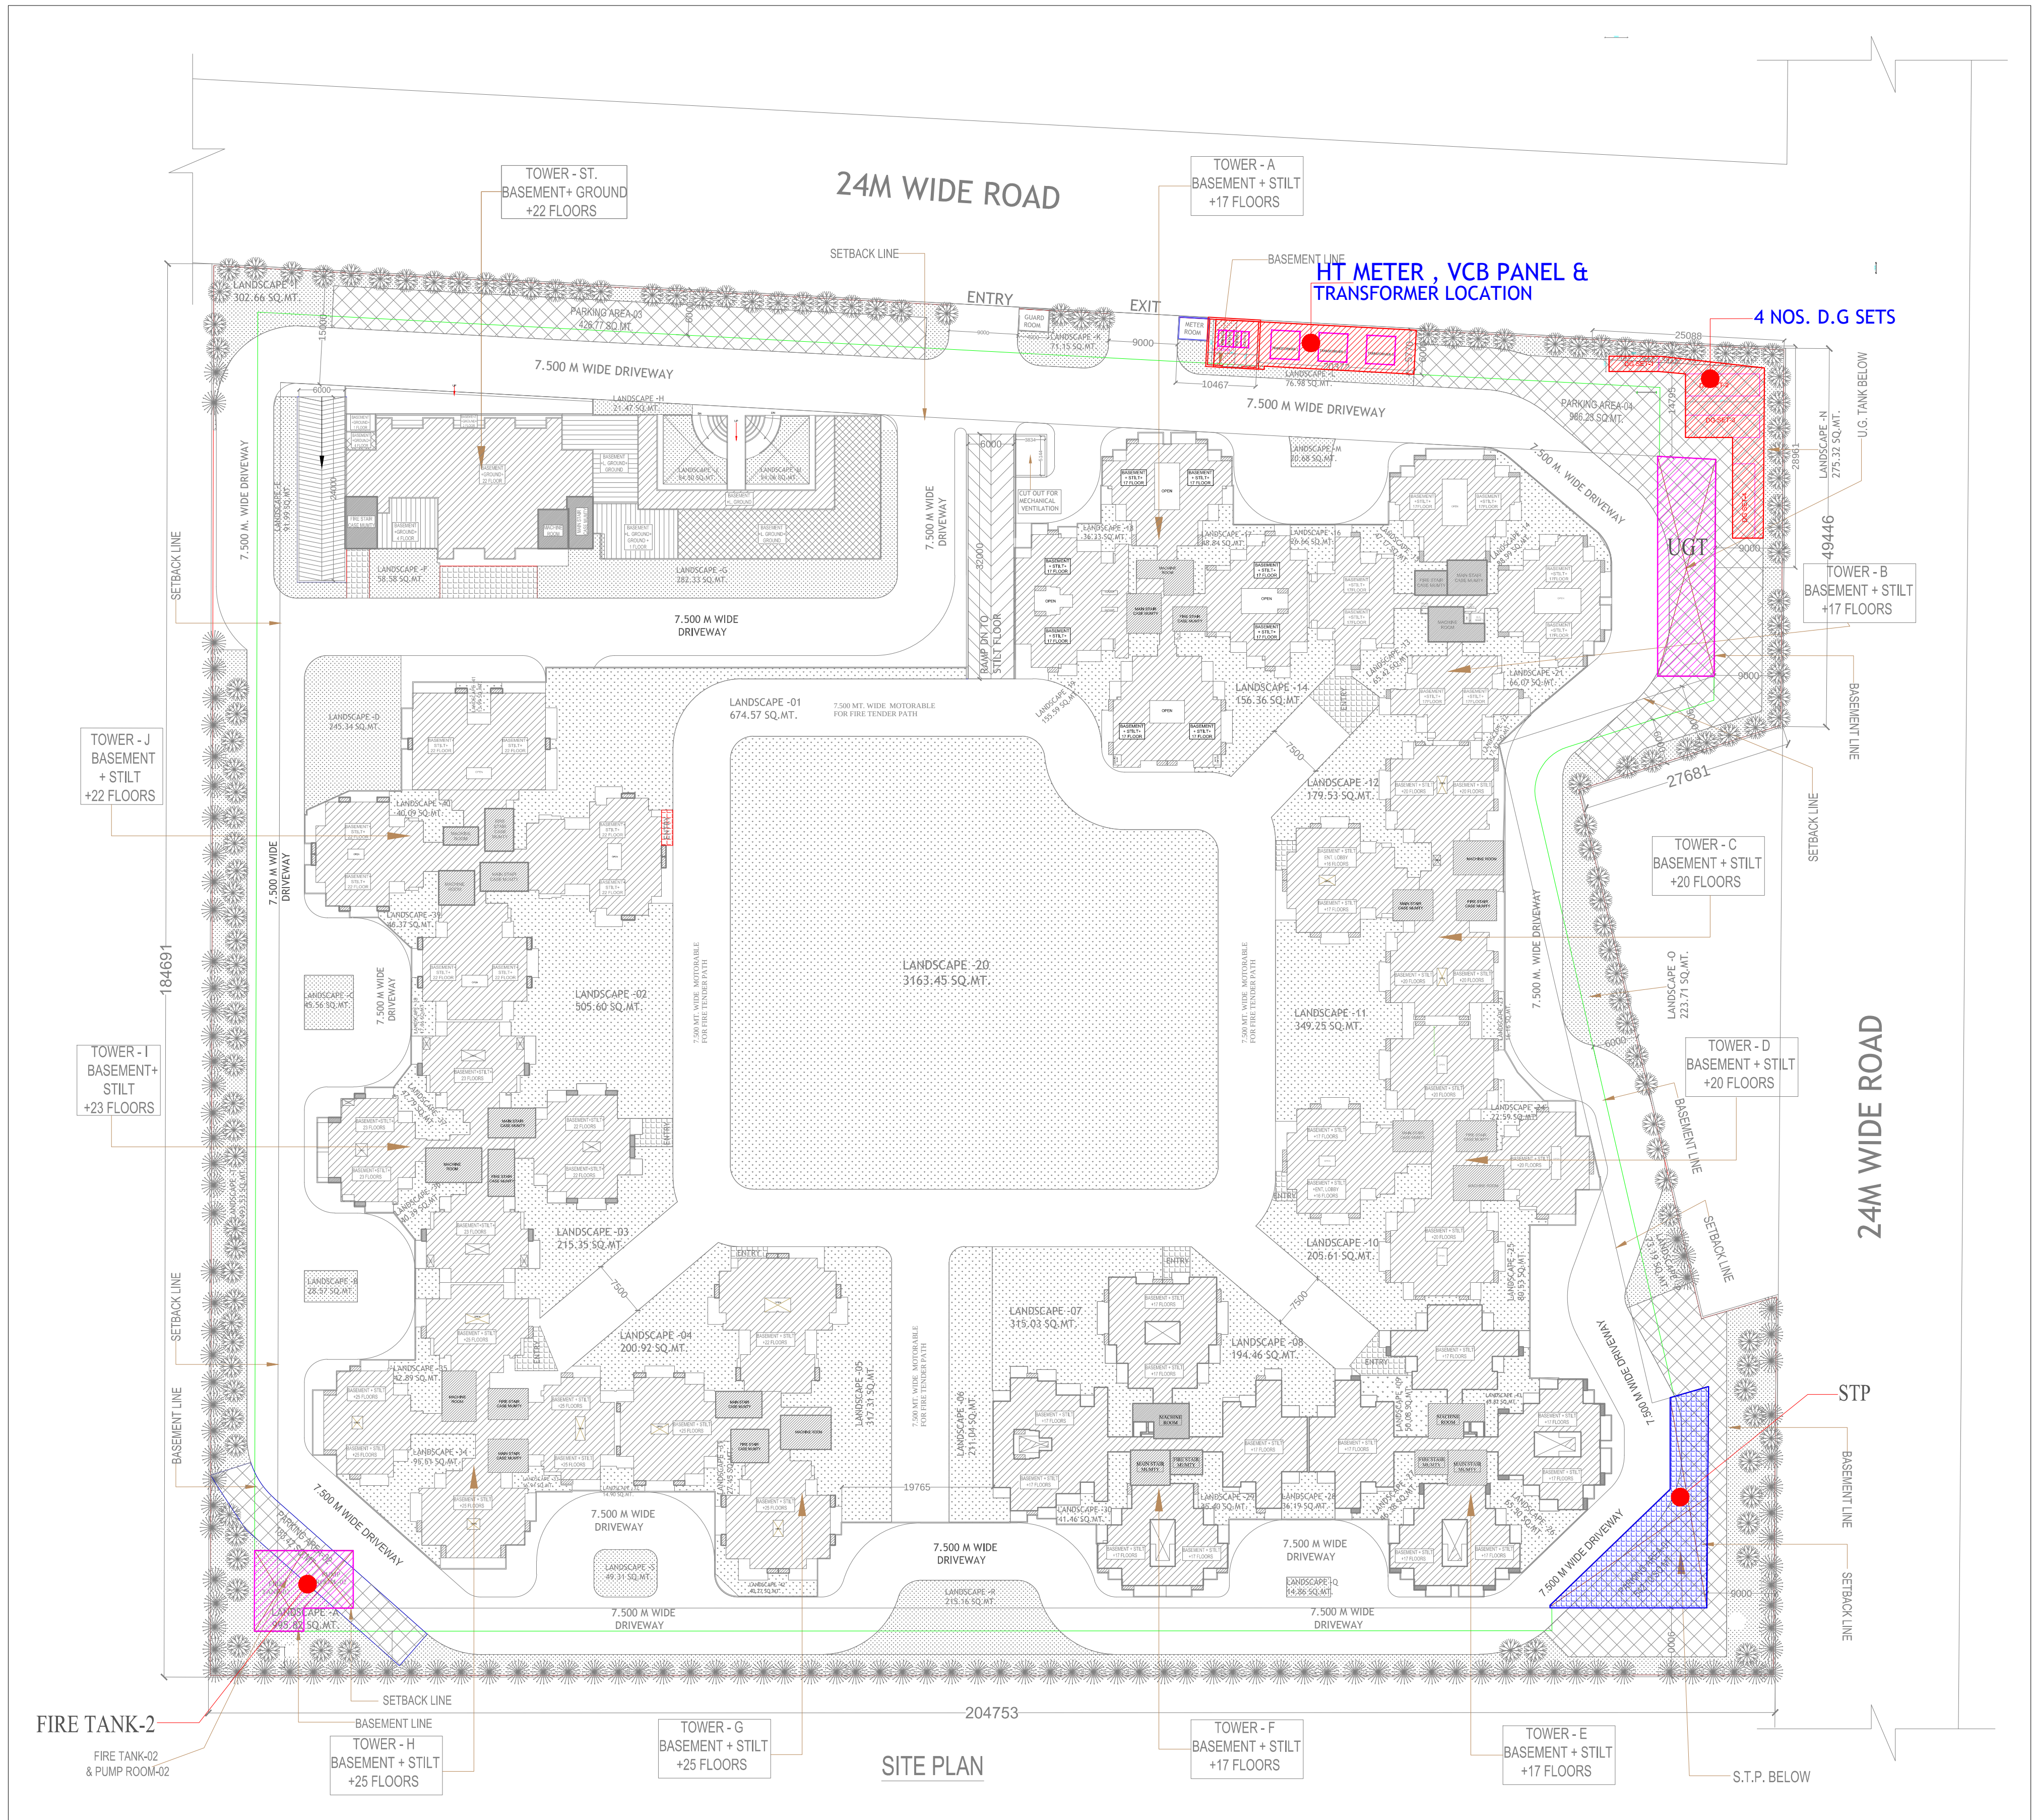

PROJECT :-
GAYATRI AURA
GROUP HOUSING AT PLOT
NO.-GH-11 , SEC. -01 GREATER NOIDA
BUILDERS & PROMOTER :-
M/S GAYATRI HOSPITALITY &
REALCON LTD.

DRAWING TITLE :-

DEVELOPMENT WORK PLAN

ARCHITECTS :-
Space Designers International
B - 34, SECTOR-67, NOIDA
PH : +91 9711633717, 18, 19 & 20
Mob: 9811070399, 9811336231
e-mail : spacesdi@gmail.com, www.spacedi.com

DRAWN BY :- ASHISH
CHECKED BY :- DINESH
SCALE :- N.T.S.
DATED :- 08-05-17

ARCHITECT'S SIGN.

OWNER'S SIGN | DRG.NO.- PL-01

PLUMBING & FIRE FIGHTING CONSULTANTS :-

PEE CONSULTANTS
815-C, EAST OF LONI ROAD
SHAHADRA, DELHI-110093
PH: 011-22816297, 22815897
EMAIL: pdss_in@yahoo.com, nrcons@gmail.com