


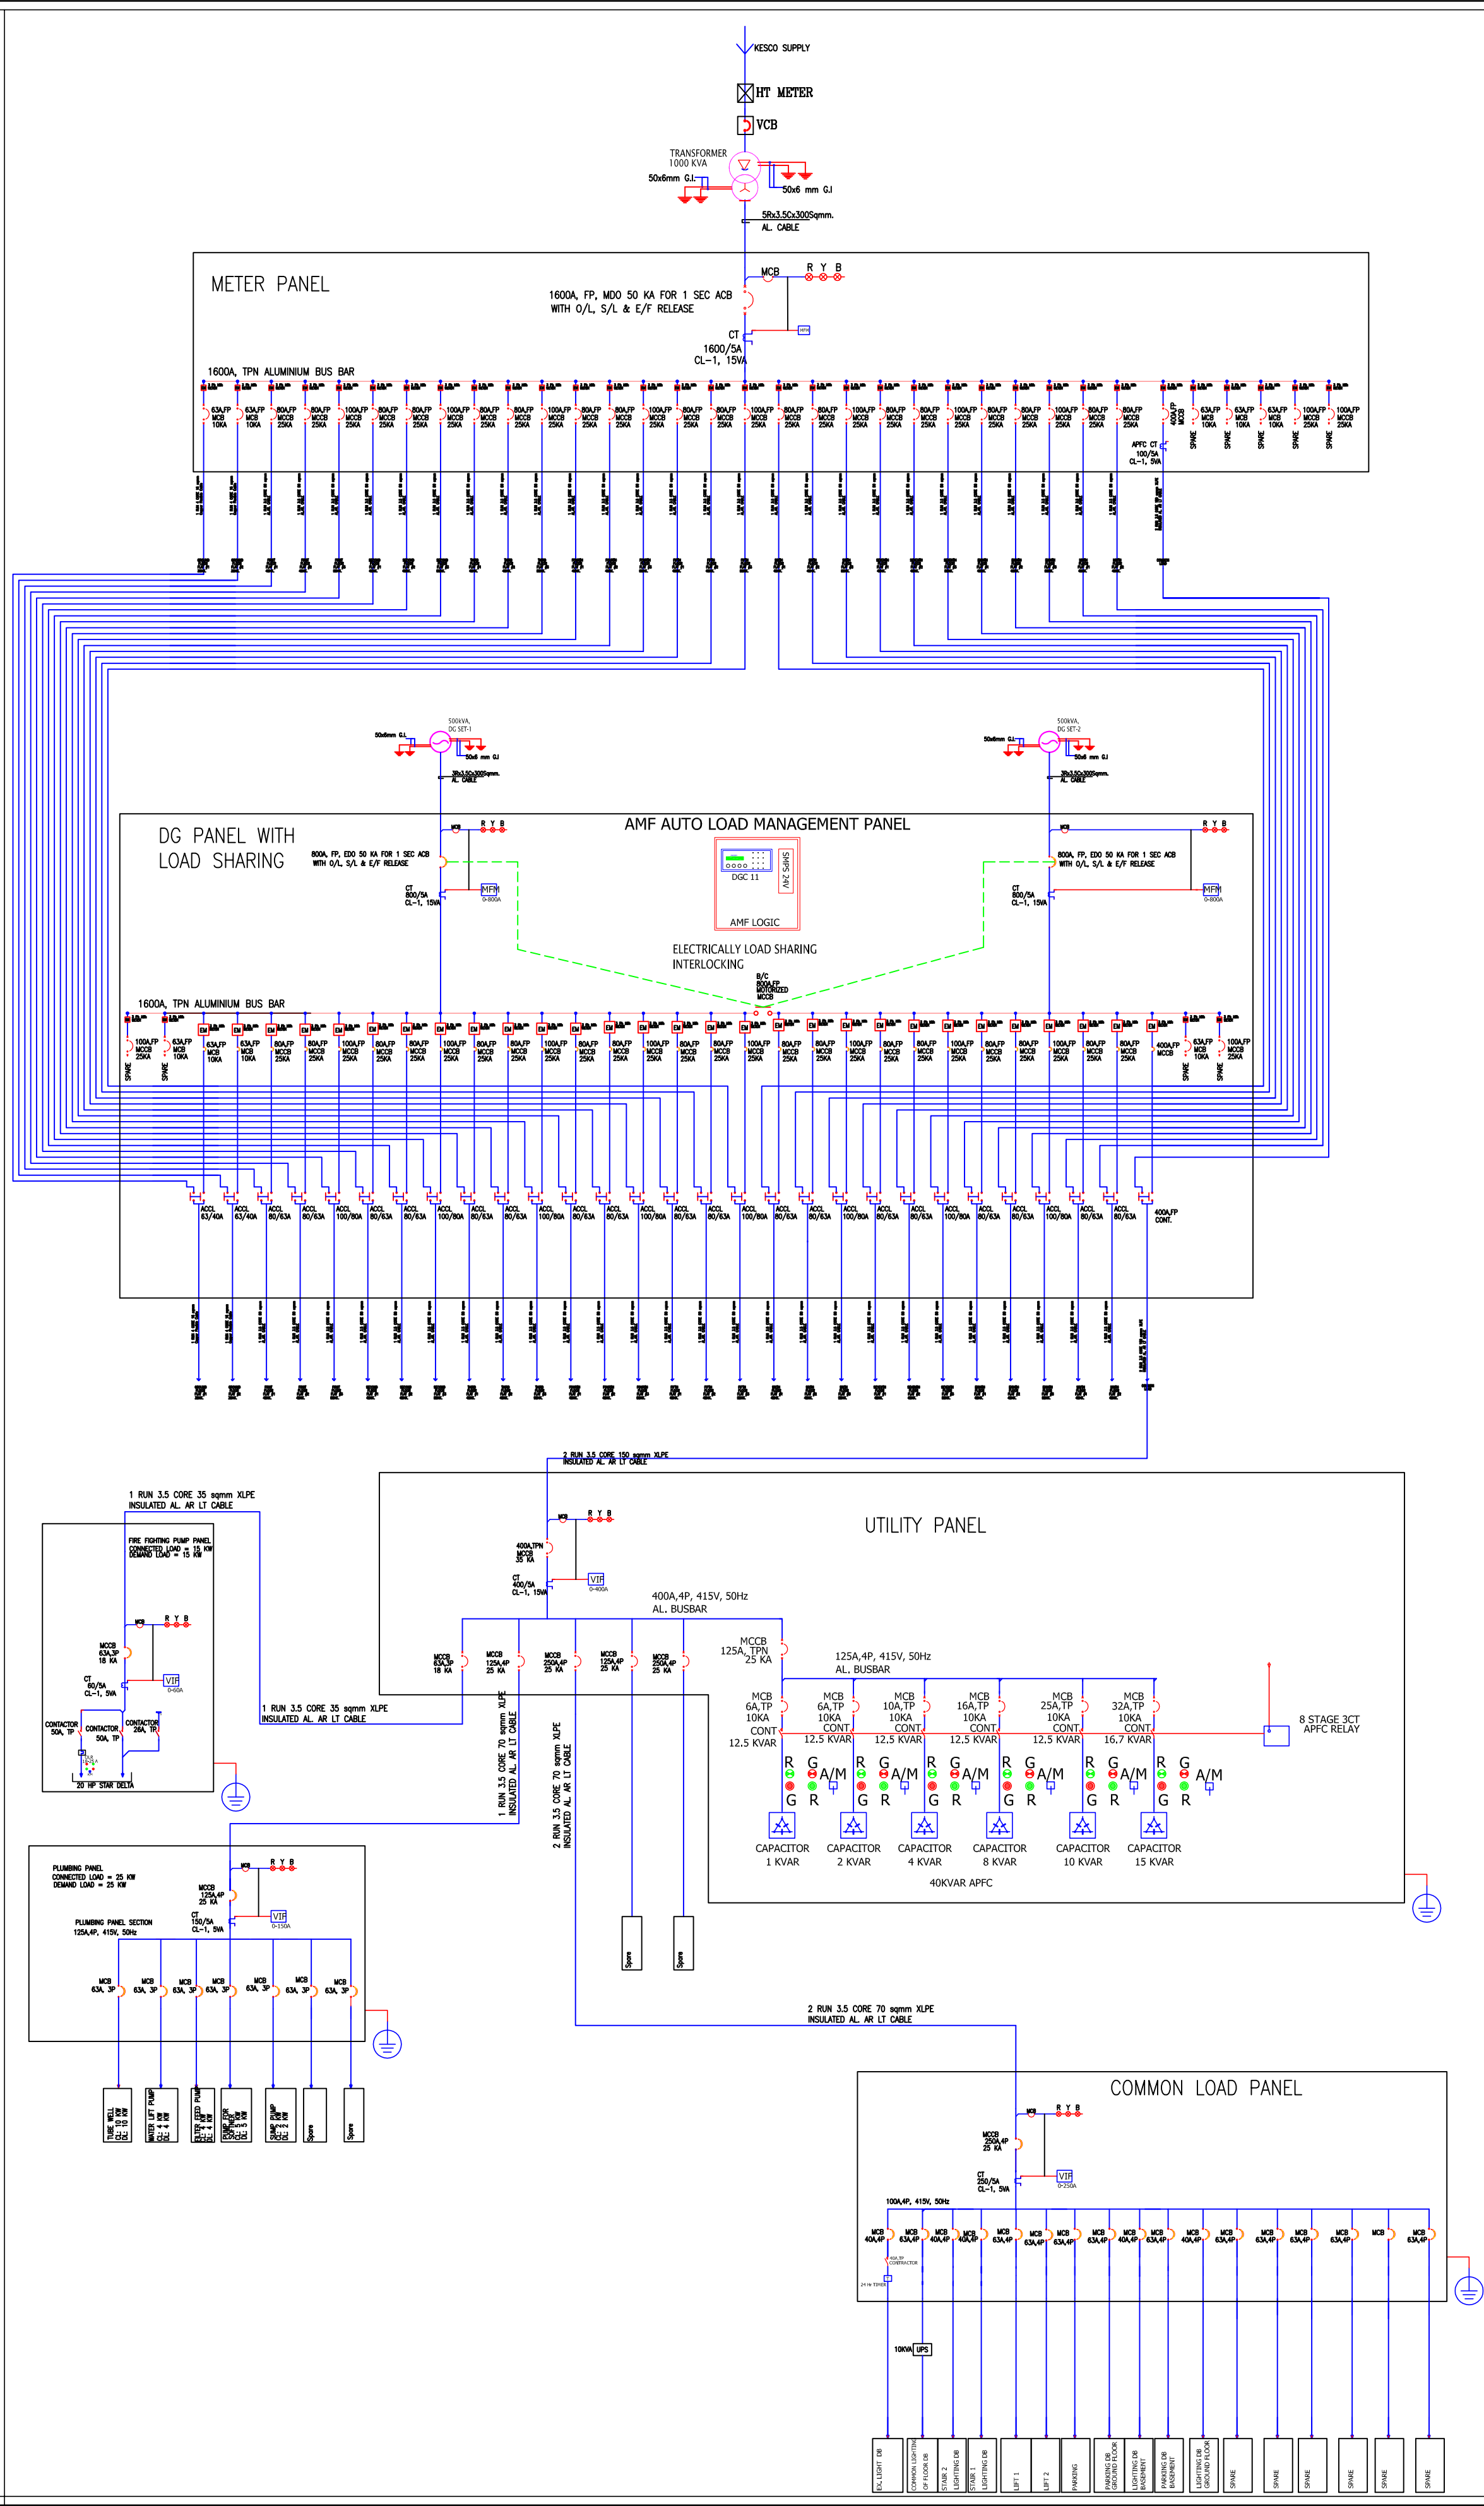

SL.NO	LEGENDS
1.	BREAKER OPEN / CLOSE / TRIP ON OFF TR INDICATING LAMPS
2.	BREAKER OPEN / CLOSE PUSH BUTTON ON OFF
3.	DG START / STOP ON OFF
4.	EMERGENCY TRIP PUSH BUTTON
5.	NEUTRAL CONTRACTOR ON ON
6.	DG SET ON ON
7.	ENGINE TRIP TRIP
8.	CONTACTOR ON ON
9.	MCB & MCCB
10.	VSS & ASS
11.	ENERGY METER
12.	AMMETER
13.	CT

REV. NO.	DATE	DESCRIPTION	
R E V I S I O N S			
PROJECT			
TANYA HOMES LTD.			
TITLE			
ELECTRICAL SLD			
DATE	CHECKED	APPROVED	STATUS
14 -07-2020			
DRG. NO.		REV.	SCALE