


U.O.T. & PUMP HOUSE
TOTAL CAP. - 400 KL
FIRE FIGHTING - 150 KL
WATER CURTAIN - 150 KL
DOMESTIC - 190 KL

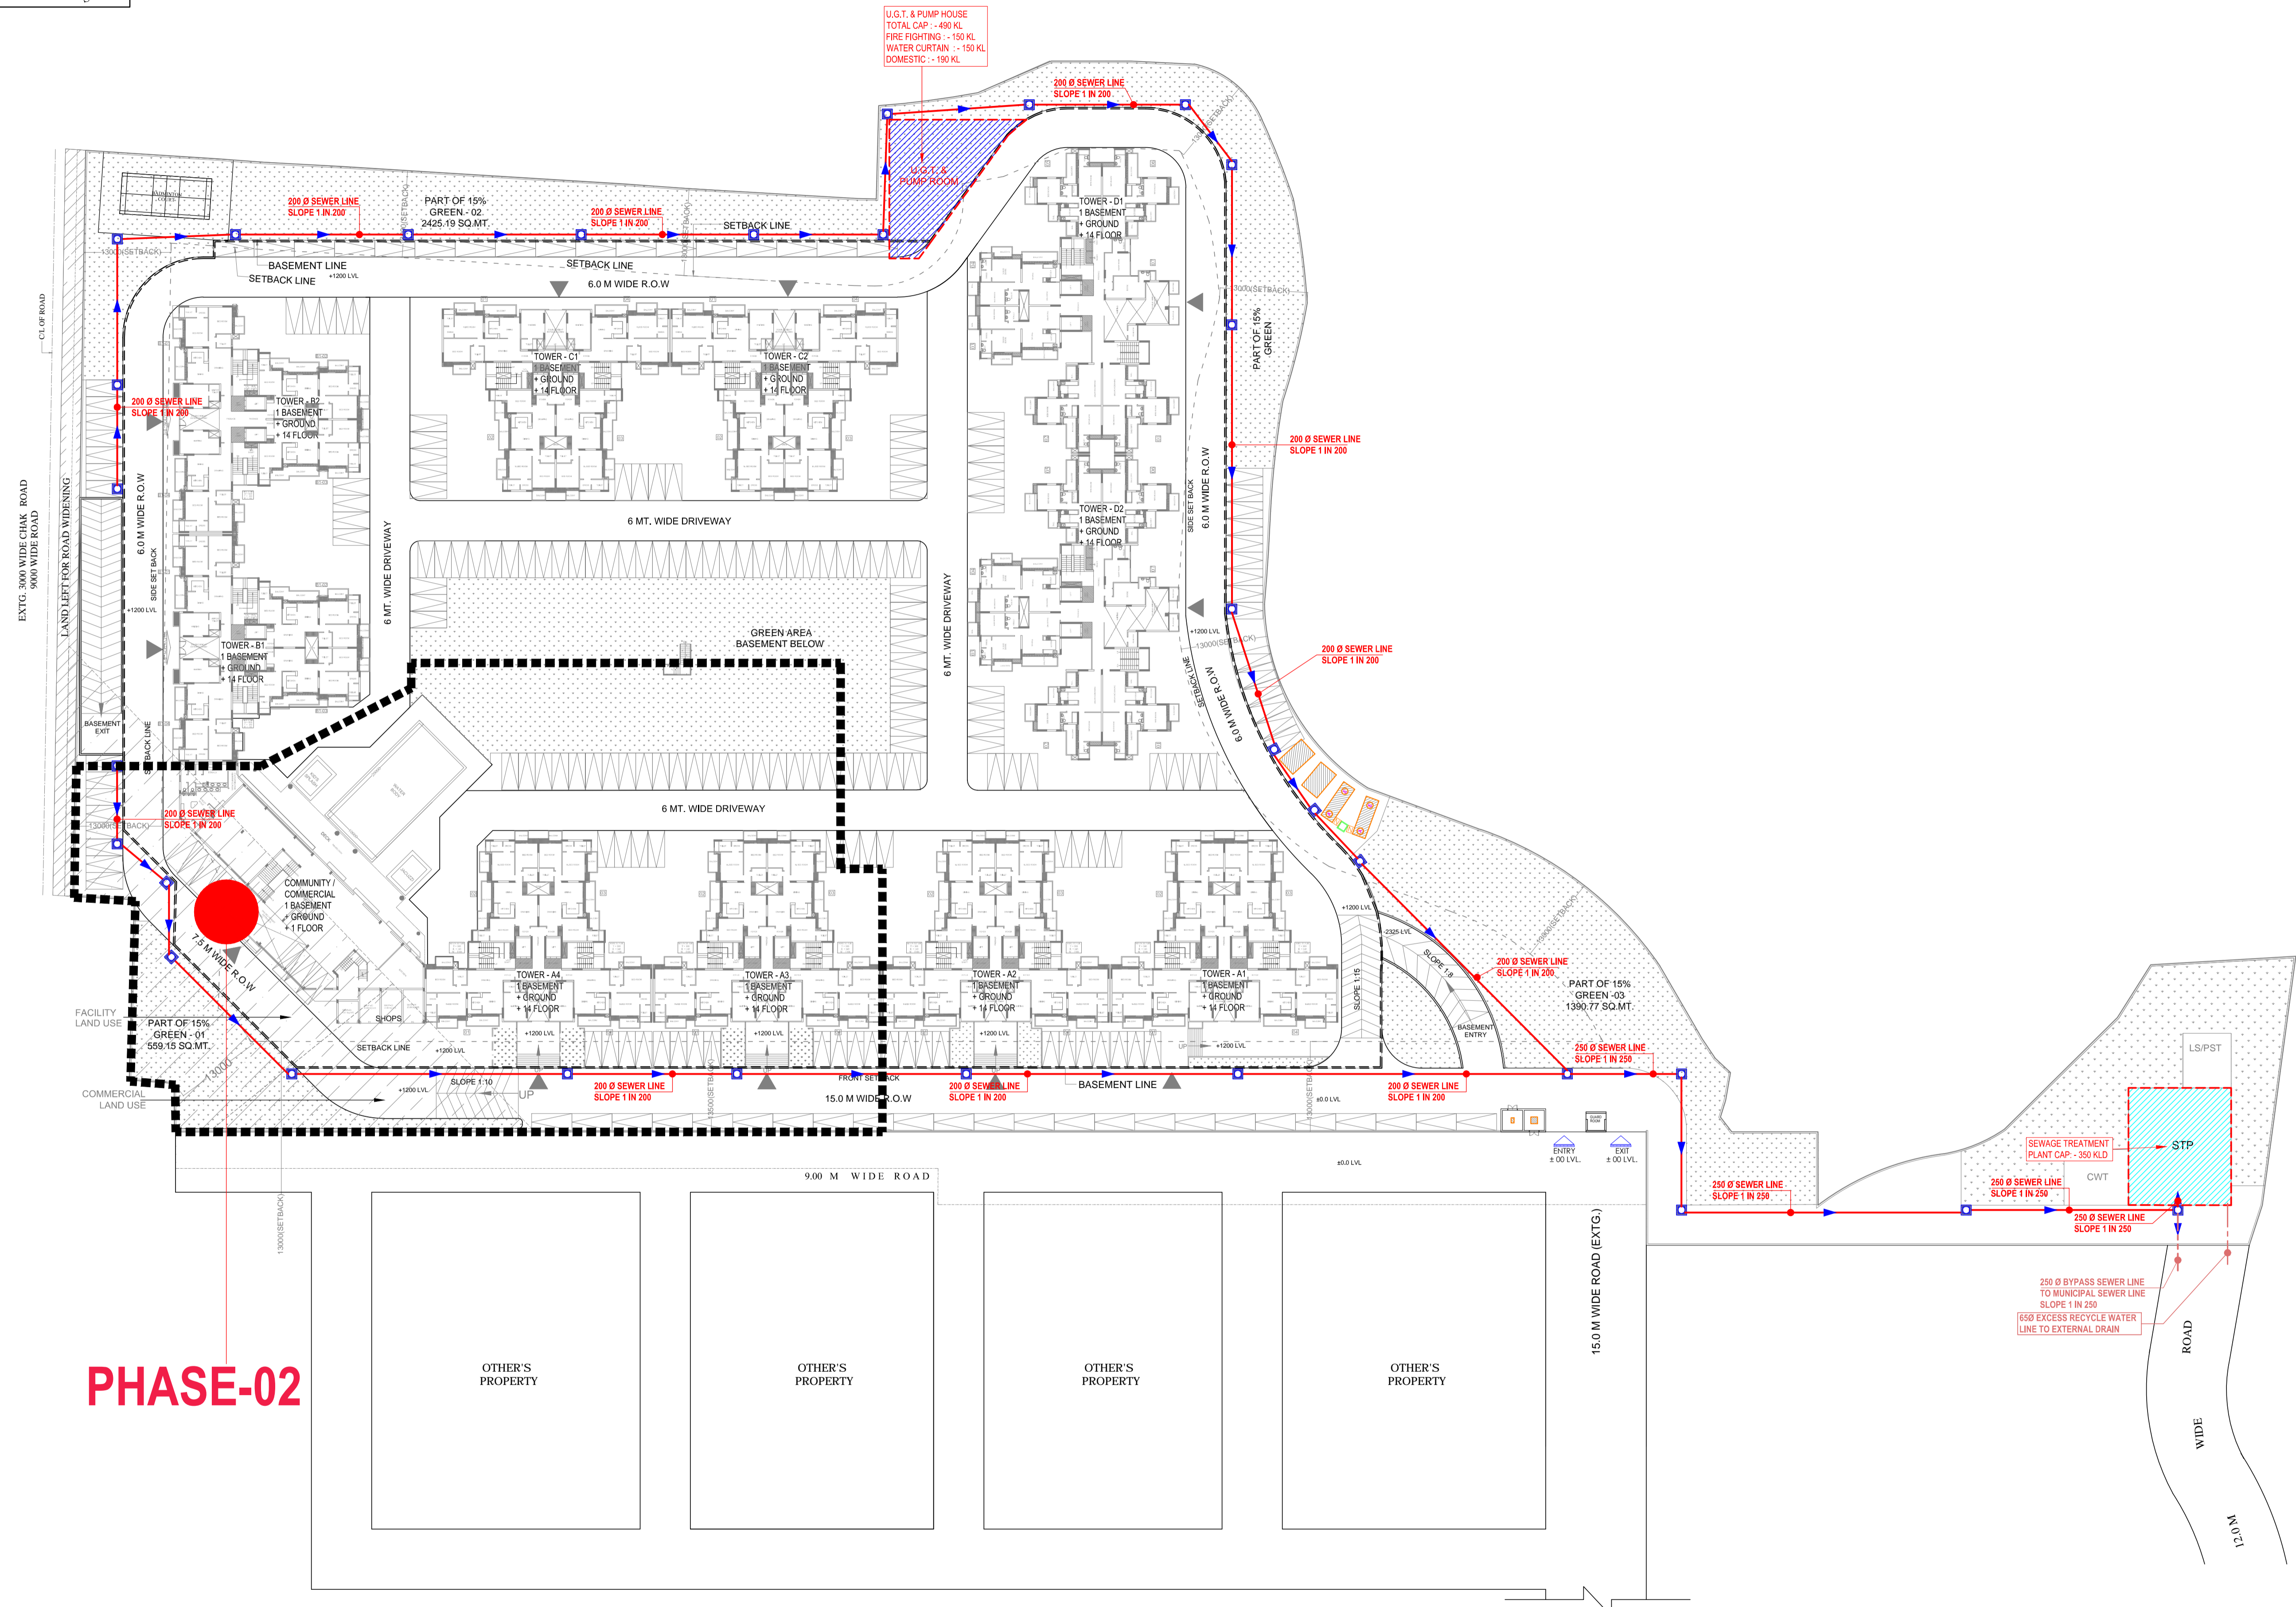

PHASE-02

LEGEND :		
S.No.	SYMBOL	DESCRIPTION
1.	M.H.	MANHOLE
2.		SEWER LINE
3.		BASEMENT RETAINING WALL

rev. no.	date	revision

project
PROPOSED GROUP HOUSING BUILDING
 PLAN FOR OMEGA DEVELOPER AND BUILDERS ON
 KHASRA NO. 161, 162, 163, 164, 169, 165 (PART)
 167(PART) & 171(PART) AT UTTARDHAUNA
 FAIZABAD ROAD, LUCKNOW. (686 FLATS)

title
LAYOUT PLAN

subtitle
EXTERNAL SEWERAGE SYSTEM

drawing released for
 APPROVAL E.I.A. SUBMISSION
 ADVANCE COPY CONSTRUCTION

drg. no. OD / 18B01 / ES - 02 drawn by Prem Saini

scale 1 : 500 designed by Badri Vishal

date 01.02.2018 checked by Anand Havella

architects
Space Designers International
 B - 34, SECTOR-67, NOIDA
 PH : +91 9711633717, 18,19 & 20, Mob: 9811070399,9811336231
 e-mail : spacesdi@gmail.com, www.spacedi.com

services consultant
Consummate Engineering Services (P) Ltd.

 Noida Office : B - 67, Sector - 67, Noida - 201 301
 Luck Office : R 006, Rohas Purnima, Gomti Nagar, Lucknow
 Tel : (0120) 6943509 (30 Lines)
 e-mail : mail@cespi.in, website : www.cespi.in