




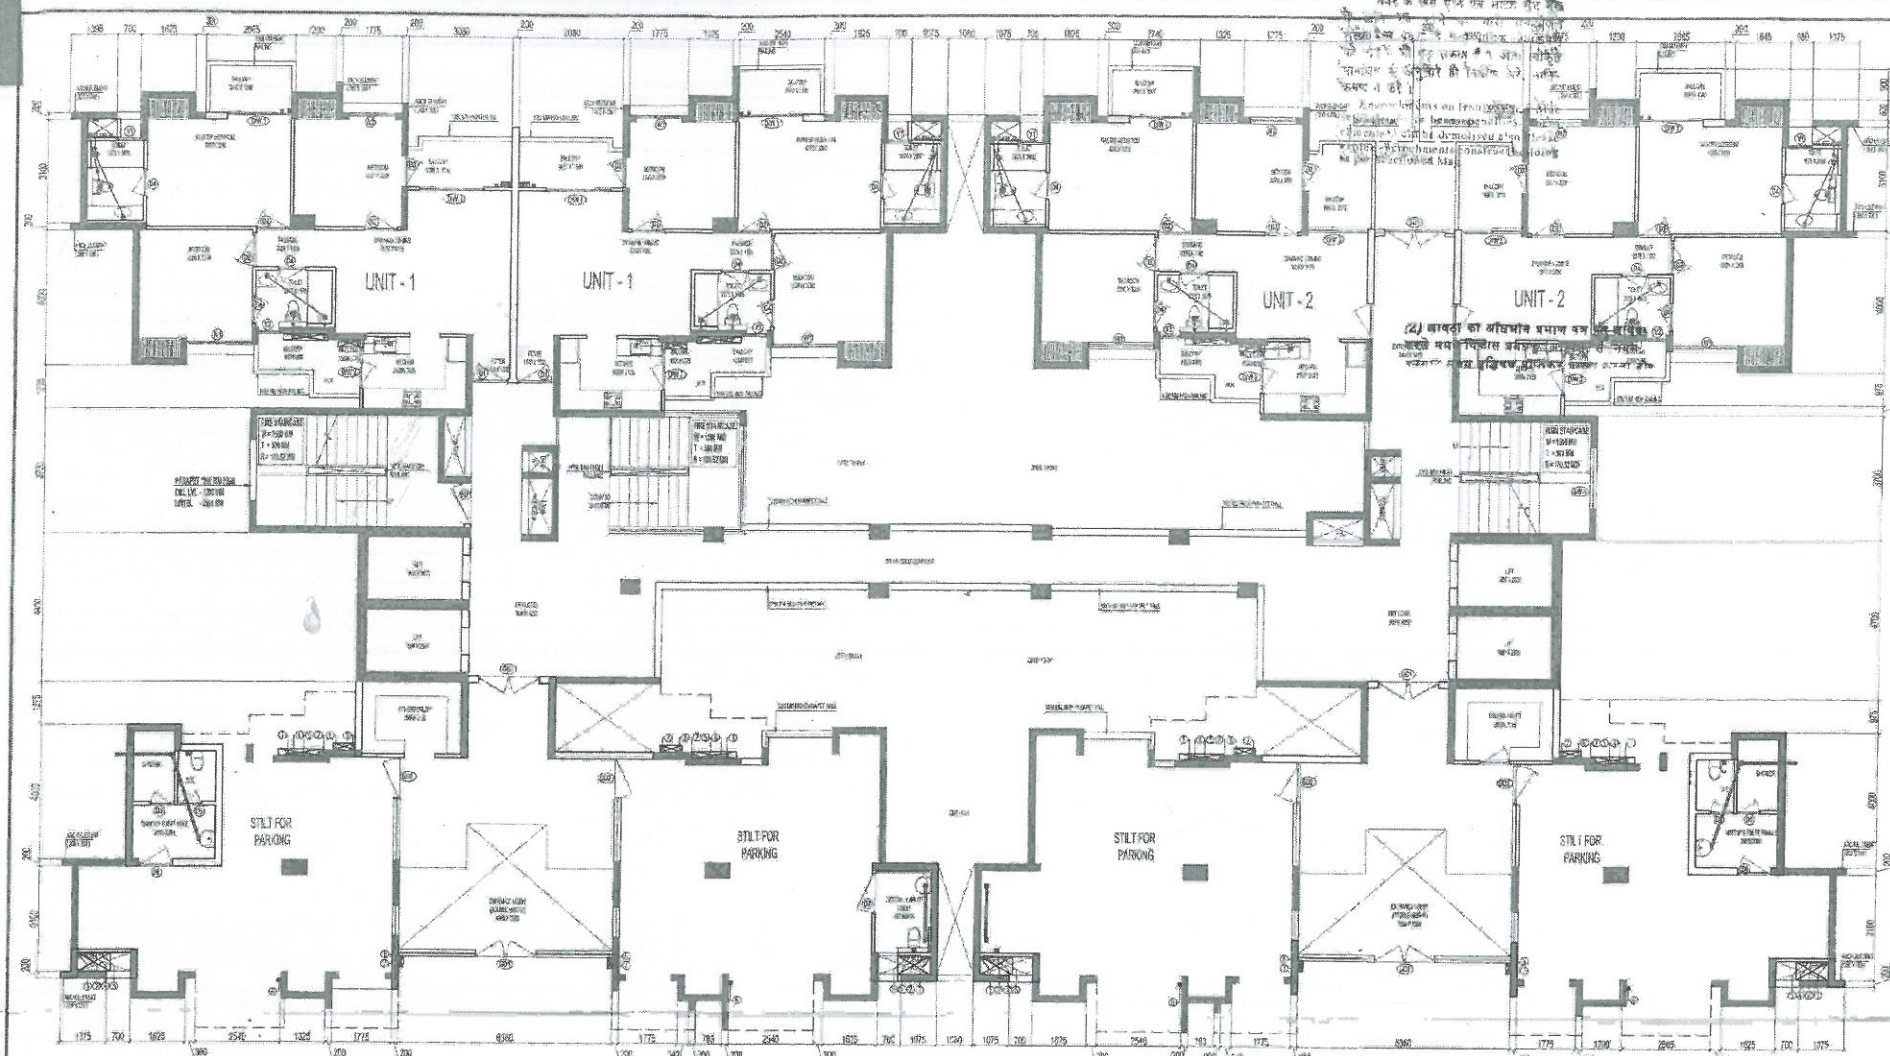

GROUND FLOOR PLAN

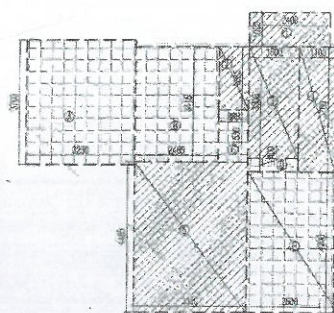



AREA DIAGRAM FOR GROUND FLOOR CIRCULATION AREA

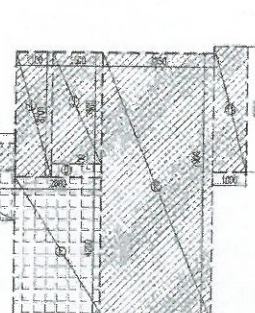

AREA DIAGRAM FOR VISITOR'S TOILET




AREA DIAGRAM FOR OTHERS UTILITY

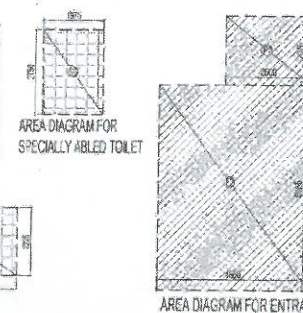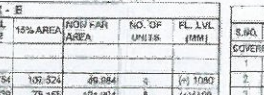

AREA DIAGRAM FOR ENTRANCE LOBBY



AREA DIAGRAM FOR ENTRANCE LOBBY

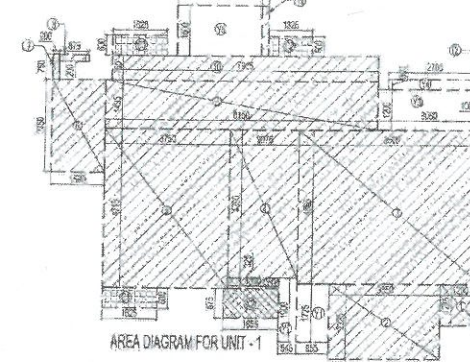

AREA DIAGRAM FOR UNIT - 1

| S.NO.     | PARTICULARS          | AREA (SQ.M) |
|-----------|----------------------|-------------|
| 1         | COVERED AREA OF UNIT |             |
| 2         | 1.200 X 1.225 =      | 1.470       |
| 3         | 3.300 X 2.225 =      | 7.454       |
| 4         | 5.305 X 4.365 =      | 23.130      |
| 5         | 2.075 X 4.390 =      | 9.109       |
| 6         | 3.750 X 4.715 =      | 17.691      |
| 7         | 1.590 X 2.750 =      | 4.373       |
| 8         | 0.200 X 0.750 =      | 0.150       |
| 9         | 0.875 X 0.200 =      | 0.175       |
| 10        | 8.150 X 1.435 =      | 11.695      |
| 11        | 7.965 X 0.750 =      | 5.974       |
| 12        | 0.200 X 1.500 =      | 0.300       |
| 13        | 0.100 X 1.800 =      | 0.180       |
| TOTAL (A) |                      | 83.691      |

|                                               |                       |
|-----------------------------------------------|-----------------------|
| F.A.R. AREA OF BALCONY UNIT - 1 = $X1 + X2/4$ |                       |
| X1                                            | 1.550 X 0.325 = 0.507 |
| X2                                            | 1.855 X 0.875 = 1.620 |
| TOTAL                                         | 2.127                 |
| TOTAL (B)                                     | 85.818                |

TOTAL F.A.R. AREA OF UNIT - 1 = TOTAL (A) + TOTAL (B) = 83.691 + 0.486 = 84.177 SQ.M

|                                     |                       |
|-------------------------------------|-----------------------|
| NON F.A.R. AREA OF BALCONY UNIT - 1 |                       |
| Y1                                  | 0.055 X 1.725 = 0.095 |
| Y2                                  | 0.545 X 1.900 = 1.036 |
| Y3                                  | 3.090 X 1.200 = 3.690 |
| Y4                                  | 2.780 X 0.300 = 0.834 |
| Y5                                  | 2.540 X 1.500 = 3.810 |
| TOTAL AREA (C)                      | 8.465                 |
| TOTAL AREA (D)                      | 12.482                |

COVERAGE AREA OF UNIT - 1 = TOTAL (A) + TOTAL (B) + TOTAL (C) = 83.691 + 0.486 + 12.482 = 96.659 SQ.M





AREA DIAGRAM FOR UNIT - 2

| S.NO.     | PARTICULARS          | AREA (SQ.M) |
|-----------|----------------------|-------------|
| 1         | COVERED AREA OF UNIT |             |
| 2         | 1.350 X 2.225 =      | 3.004       |
| 3         | 1.100 X 3.150 =      | 3.465       |
| 4         | 2.075 X 4.390 =      | 9.109       |
| 5         | 1.500 X 2.750 =      | 4.125       |
| 6         | 0.200 X 0.750 =      | 0.150       |
| 7         | 0.875 X 0.200 =      | 0.175       |
| 8         | 8.150 X 1.435 =      | 11.695      |
| 9         | 7.965 X 0.750 =      | 5.974       |
| 10        | 0.200 X 1.500 =      | 0.300       |
| 11        | 0.100 X 1.800 =      | 0.180       |
| TOTAL (A) |                      | 74.335      |

|                                               |                       |
|-----------------------------------------------|-----------------------|
| F.A.R. AREA OF BALCONY UNIT - 2 = $X1 + X2/4$ |                       |
| X1                                            | 1.550 X 0.325 = 0.507 |
| X2                                            | 1.855 X 0.875 = 1.620 |
| TOTAL                                         | 2.127                 |
| TOTAL (B)                                     | 76.462                |

TOTAL F.A.R. AREA OF UNIT - 2 = TOTAL (A) + TOTAL (B) = 74.335 + 2.127 = 76.462 SQ.M

|                                     |                       |
|-------------------------------------|-----------------------|
| NON F.A.R. AREA OF BALCONY UNIT - 2 |                       |
| Y1                                  | 0.055 X 1.725 = 0.095 |
| Y2                                  | 0.545 X 1.900 = 1.036 |
| Y3                                  | 3.090 X 1.200 = 3.690 |
| Y4                                  | 2.780 X 0.300 = 0.834 |
| Y5                                  | 2.540 X 1.500 = 3.810 |
| TOTAL AREA (C)                      | 8.465                 |
| TOTAL AREA (D)                      | 12.510                |

COVERAGE AREA OF UNIT - 2 = TOTAL (A) + TOTAL (B) + TOTAL (C) = 74.335 + 2.127 + 12.510 = 88.972 SQ.M

| S.NO.      | PARTICULARS         | AREA (SQ.M) |
|------------|---------------------|-------------|
| 1          | 2.400 X 1.000 =     | 2.400       |
| 2          | 0.885 X 1.885 =     | 1.688       |
| 3          | 2 X 1.500 X 3.700 = | 9.900       |
| 4          | 2 X 1.100 X 3.700 = | 8.140       |
| 5          | 3.350 X 4.485 =     | 15.025      |
| 6          | 4 X 0.800 X 3.250 = | 10.400      |
| 7          | 4 X 0.600 X 3.950 = | 9.520       |
| 8          | 18.189 X 1.500 =    | 27.284      |
| 9          | 1.700 X 0.800 =     | 1.360       |
| 10         | 3.350 X 7.800 =     | 26.190      |
| 11         | 1.000 X 3.700 =     | 3.700       |
| TOTAL AREA |                     | 97.381      |

| S.NO.      | PARTICULARS         | AREA (SQ.M) |
|------------|---------------------|-------------|
| F1         | 2 X 2.800 X 2.075 = | 10.530      |
| F2         | 2 X 4.550 X 0.065 = | 0.593       |
| F3         | 2 X 2.180 X 5.965 = | 25.971      |
| F4         | 2.400 X 3.675 =     | 8.820       |
| TOTAL AREA |                     | 45.914      |

| S.NO.      | PARTICULARS     | AREA (SQ.M) |
|------------|-----------------|-------------|
| A          | 3.250 X 3.700 = | 12.025      |
| B          | 2.450 X 3.410 = | 8.418       |
| C          | 0.885 X 1.530 = | 1.354       |
| TOTAL AREA |                 | 21.800      |

| S.NO.      | PARTICULARS         | AREA (SQ.M) |
|------------|---------------------|-------------|
| D1         | 2 X 1.500 X 0.050 = | 0.150       |
| D2         | 2 X 2.600 X 4.200 = | 21.840      |
| D3         | 2 X 2.568 X 1.300 = | 6.693       |
| TOTAL AREA |                     | 22.183      |

| NON F.A.R AREA GROUND FLOOR |  |             |        |   |             |          |
|-----------------------------|--|-------------|--------|---|-------------|----------|
| S.NO.                       |  | PARTICULARS |        |   | AREA (SQ.M) |          |
| BALCONY AREA                |  |             |        |   |             |          |
| UNIT - 1                    |  |             | 12.402 | X | ?           | = 24.804 |
| UNIT - 2                    |  |             | 12.510 | X | ?           | = 25.020 |
| TOTAL NON F.A.R AREA        |  |             |        |   |             | = 49.824 |