


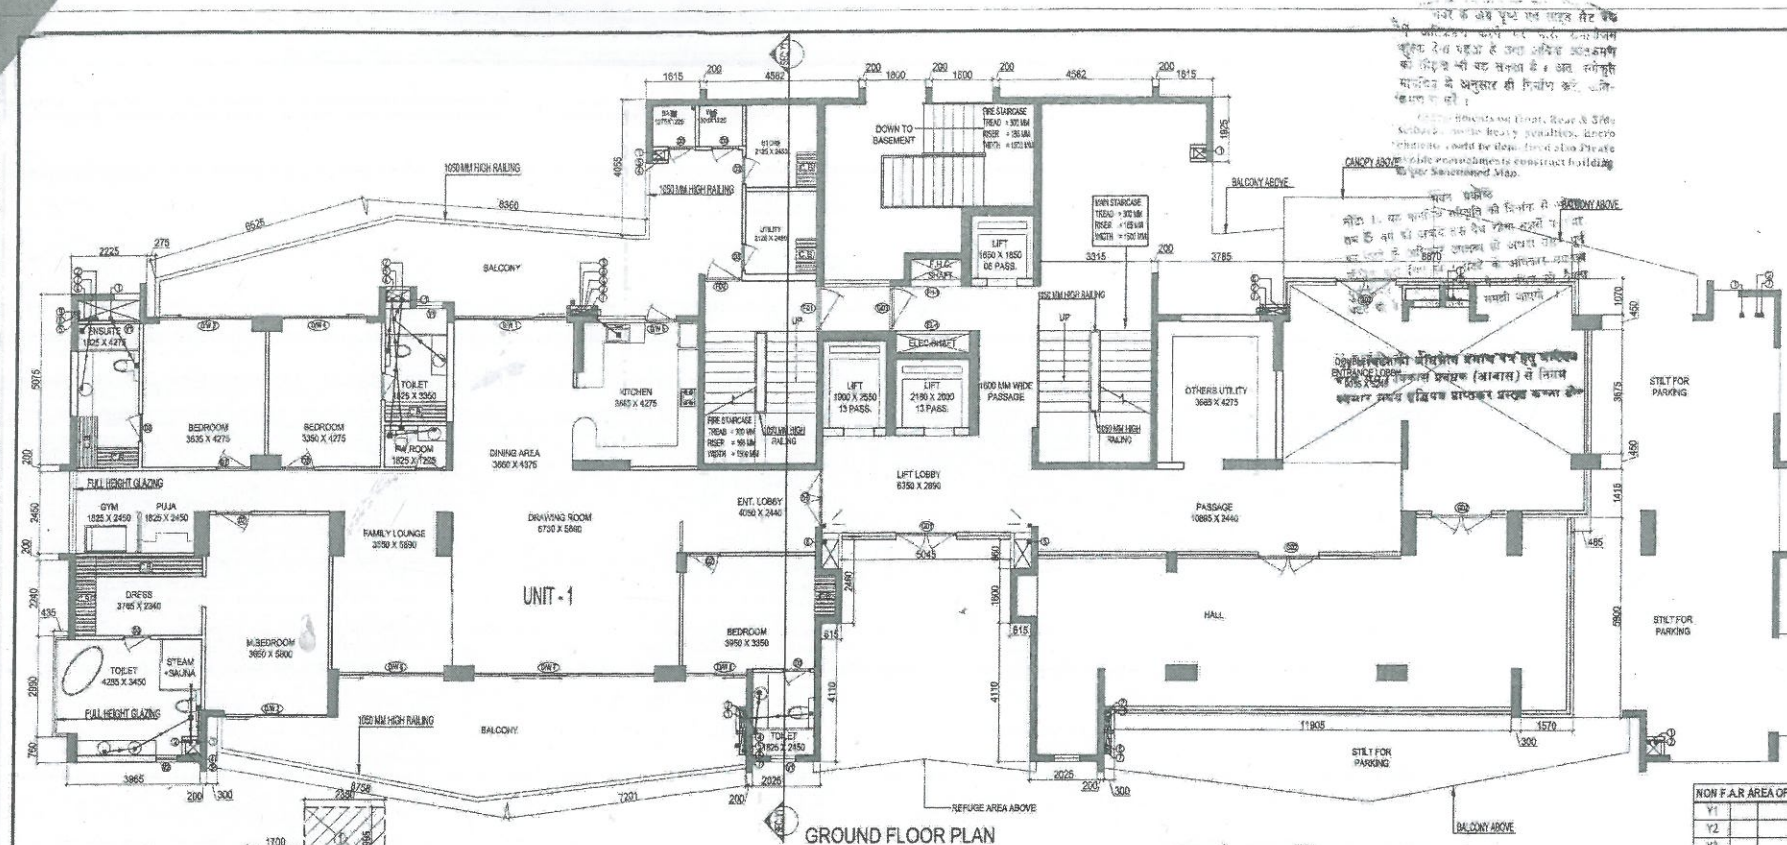

S.NO.	PARTICULARS	AREA (SQ.M)
1	2.380 X 1.995	4.748
2	1.700 X 0.809	1.360
3	2.150 X 0.385	0.828
4	4.125 X 1.515	6.248
5	4.650 X 3.080	14.114
6	1.965 X 1.673	3.286
7	3.745 X 5.700	21.347
TOTAL AREA		51.815

S.NO.	PARTICULARS	AREA (SQ.M)
1	3.845 X 5.600	21.412
2	4.680 X 3.090	14.461
3	1.595 X 4.497	7.173
4	2.150 X 1.315	2.827
TOTAL 15% ADDITIONAL F.A.R. AREA (GROUND FLOOR)		45.873

S.NO.	PARTICULARS	AREA (SQ.M)
1	80.910 X 1	80.910
2	80.910 X 1	80.910
TOTAL NON F.A.R. AREA GROUND FLOOR PLAN		161.820


S.NO.	PARTICULARS	AREA (SQ.M)
1	0.450 X 0.450	0.203
2	0.720 X 0.440	0.317
3	0.375 X 0.300	0.113
TOTAL NON F.A.R. AREA		0.633

S.NO.	PARTICULARS	AREA (SQ.M)
1	8.870 X 1.070	9.491
2	9.355 X 4.475	41.864
3	2.955 X 1.515	4.474
4	1.870 X 5.900	11.033
5	14.430 X 7.315	105.555
6	2.225 X 1.425	3.171
7	0.815 X 1.800	1.467
TOTAL AREA		176.665

S.NO.	PARTICULARS	AREA (SQ.M)
1	274.864 X 1	274.864
2	51.815 X 1	51.815
3	175.665 X 1	175.665
TOTAL F.A.R. AREA AT GROUND FLOOR		502.344

S.NO.	PARTICULARS	AREA (SQ.M)
1	502.344 X 1	502.344
2	177.774 X 1	177.774
3	85.207 X 1	85.207
TOTAL GROUND COVERAGE AREA		847.640


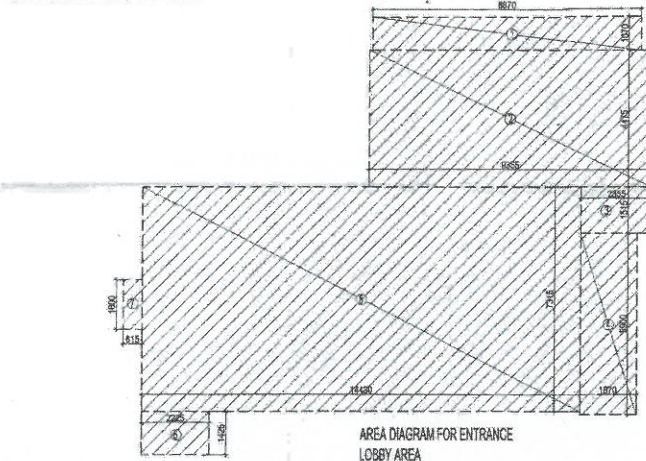




(+)	33900
(+)	37200
(+)	40500
(+)	43800
(+)	47100
(+)	50400
(+)	53700
(+)	57000
(+)	60300