

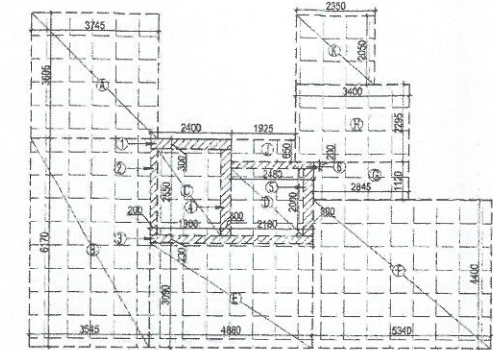
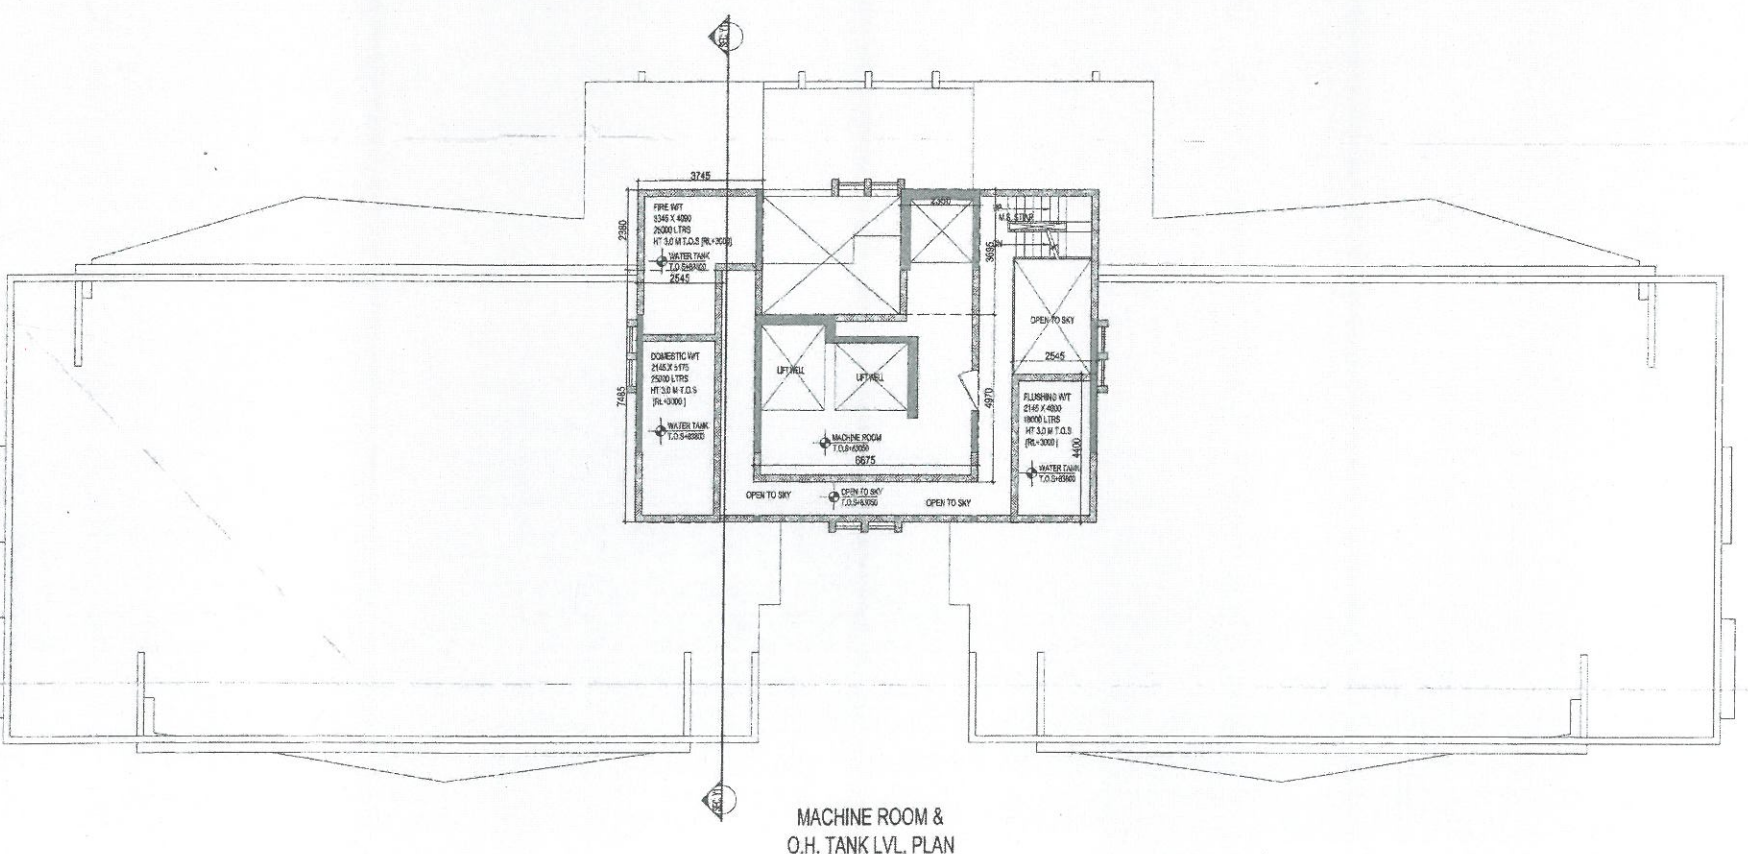


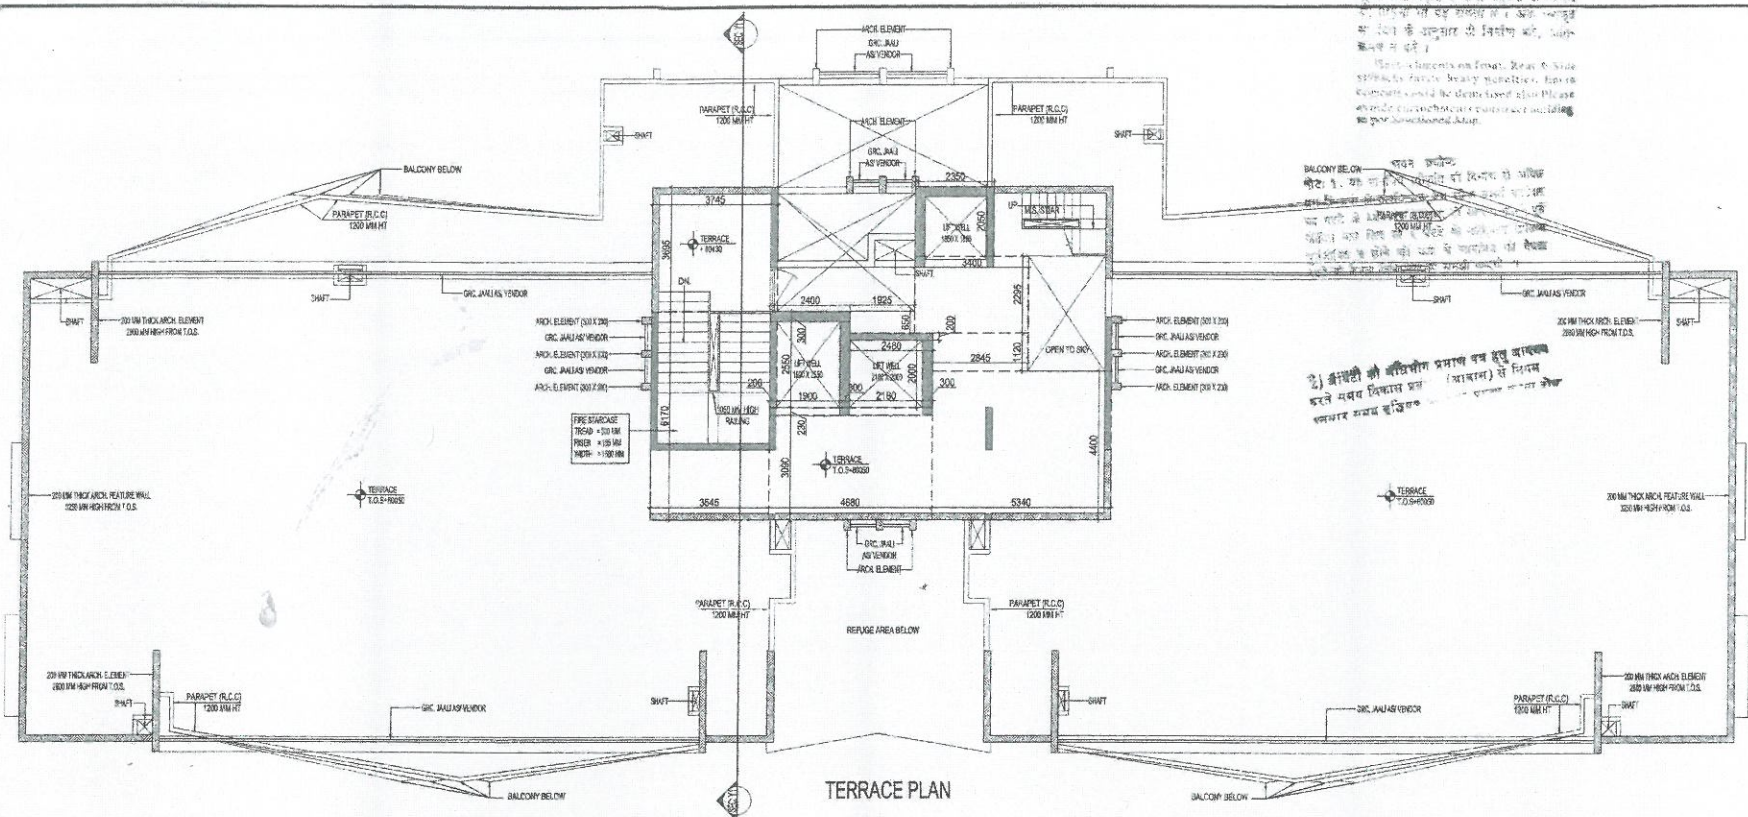

S.NO.	PARTICULARS	AREA (SQ.M)
1	2.400 X 0.300	0.720
2	0.200 X 2.550	0.510
3	4.880 X 0.230	1.122
4	0.300 X 2.550	0.765
5	0.300 X 2.000	0.600
6	2.480 X 0.200	0.496
TOTAL AREA		4.213

S.NO.	PARTICULARS	AREA (SQ.M)
A	3.745 X 3.695	13.838
B	3.545 X 6.170	21.873
C	1.900 X 2.550	4.845
D	2.180 X 2.000	4.360
E	4.880 X 3.090	15.079
F	5.340 X 4.400	23.496
G	2.645 X 1.120	2.962
H	3.400 X 2.265	7.703
J	1.925 X 0.850	1.636
K	2.330 X 2.050	4.776
TOTAL AREA		106.549

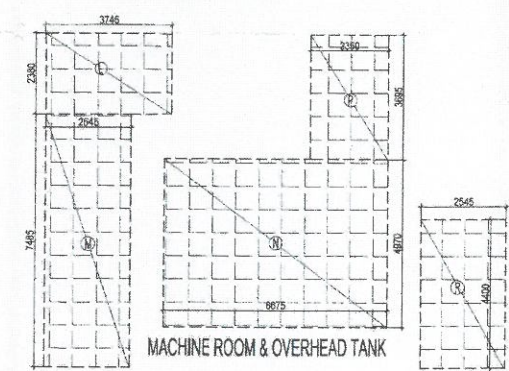

S.NO.	PARTICULARS	AREA (SQ.M)
L	3.745 X 2.380	8.913
M	2.345 X 7.485	17.549
N	6.875 X 4.970	34.175
P	2.350 X 3.685	8.683
R	2.545 X 4.400	11.198
TOTAL F.A.R. AREA		81.016

AREA LEGEND:-


D-28/152-3
58/15

This drawing is a "COPYRIGHT" contents of this drawing or part thereof may not be used or reproduced without the permission of the architect.

NO. OF PRINT DATE ISSUED TO REMARKS
GENERAL NOTES:
1. ALL MATERIALS AND WORKMANSHIP SHALL BE AS PER SPECIFICATIONS.
2. FIRE STAIRCASE & LIFT LOBBY SHALL BE AS PER SPECIFICATIONS.

For the proposed building in as per the layout submitted for approval.

Auth. Sign.

IV County Pvt. Ltd.

IV COUNTY PVT. LTD.

Cleo County

PROPOSED GROUP HOUSING FOR IV COUNTY PVT. LTD. AT PLOT NO. 10-CH-15 SECTOR-121, NOIDA, U.P.

DATE: 12.02.2018 PROJECT NO: 1501/2018 CHECKED BY: ARCHITECT APPROVED BY: TOWN PLANNER






