



ELECTRICAL AND TRANSFORMER LOCATIONS

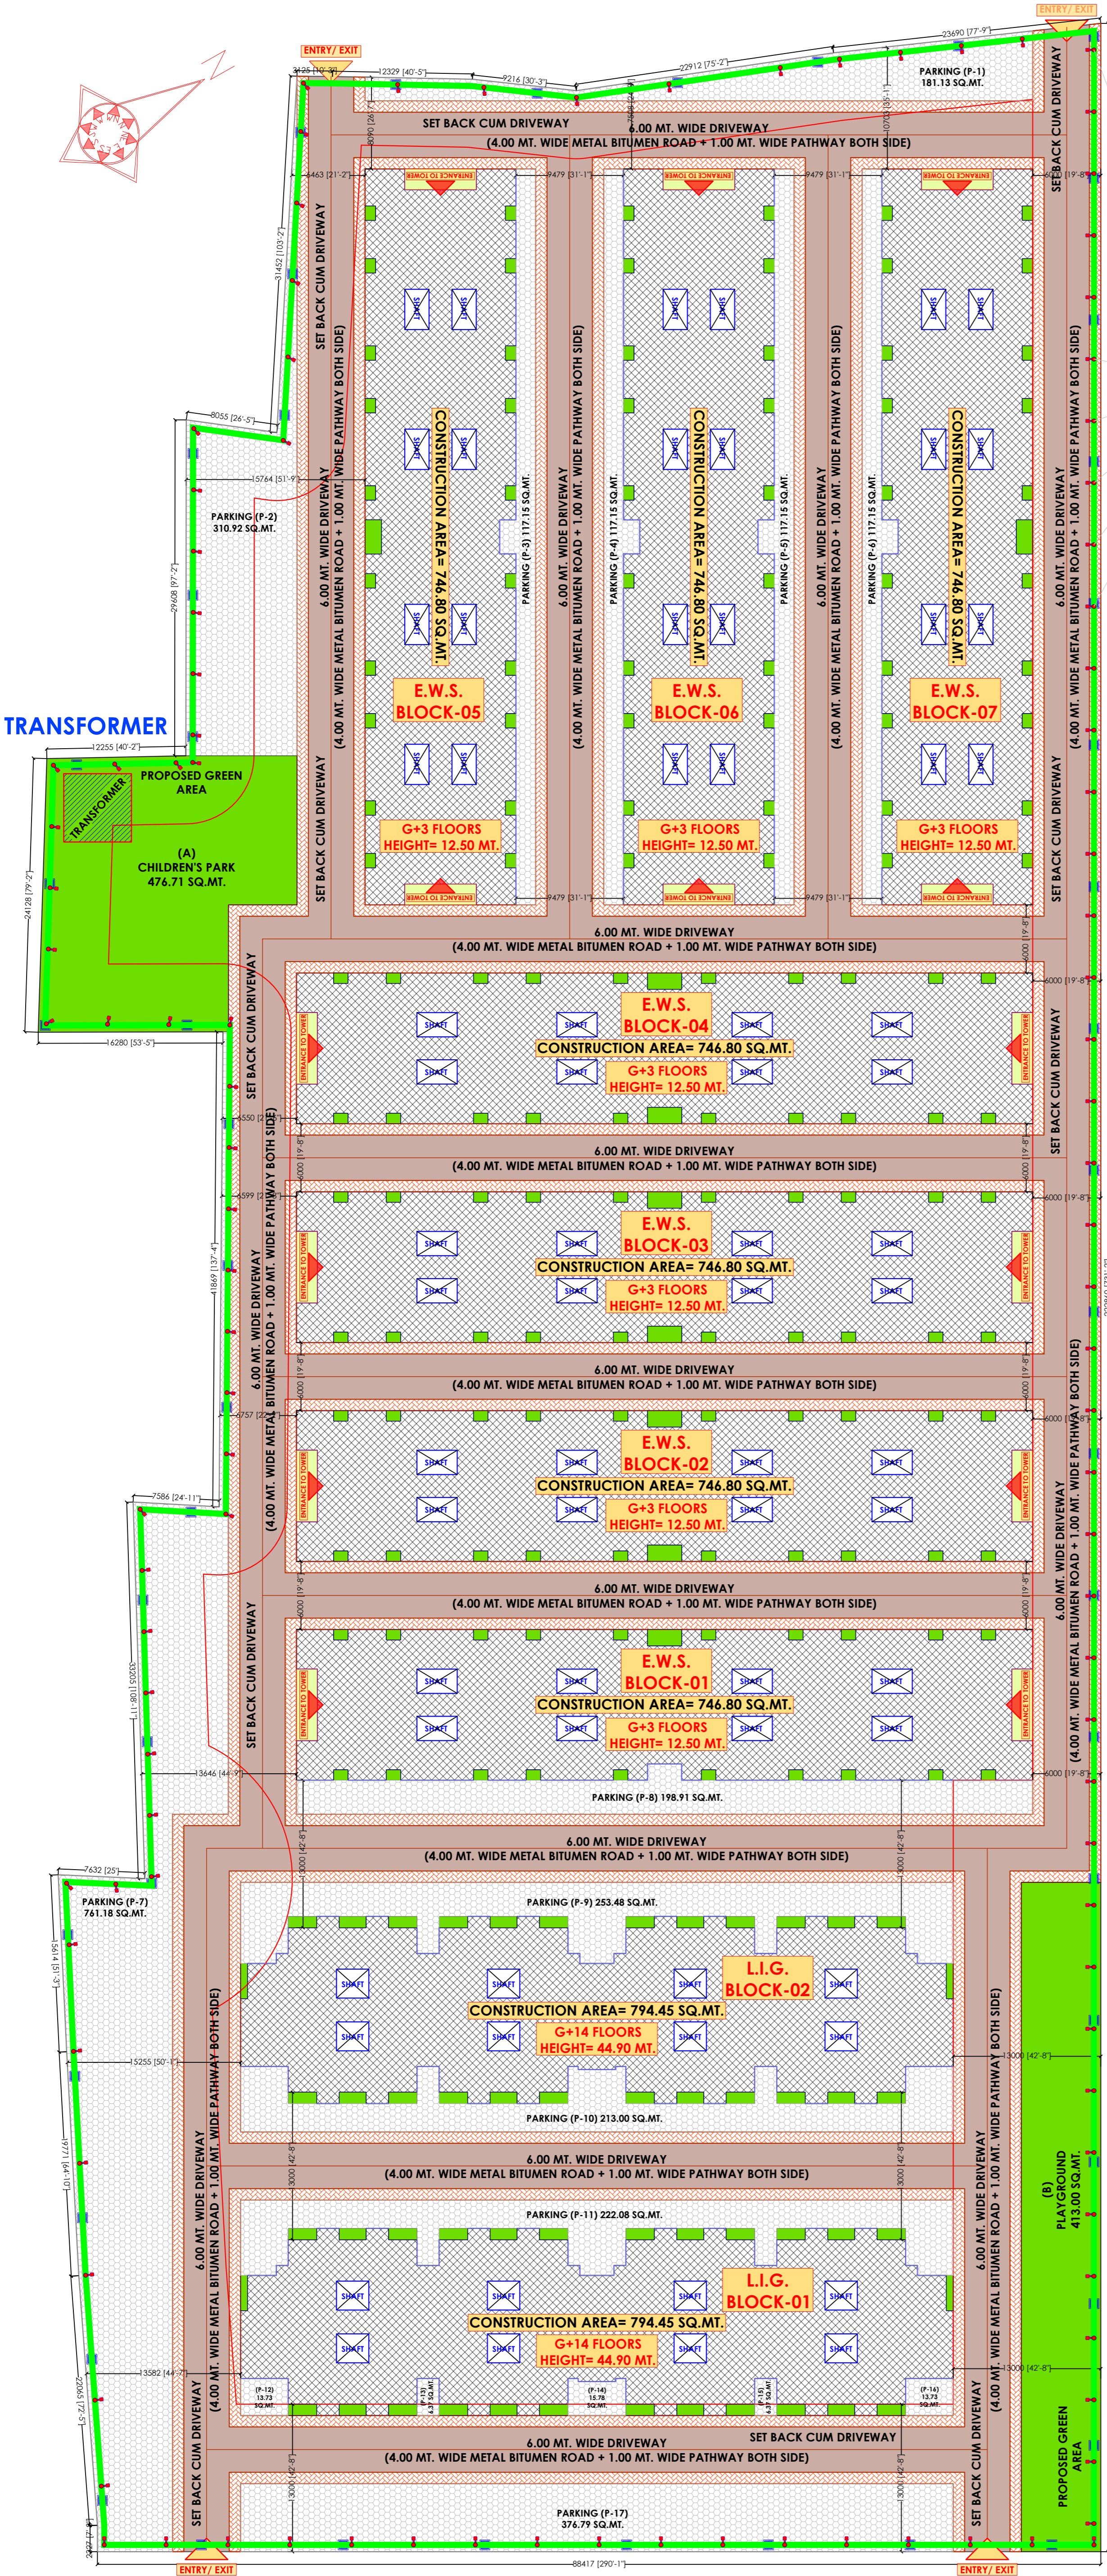

ELECTRICAL POLE

LEGEND		
S.NO.	LEGEND	DESCRIPTION
1.		MAN HOLE
2		HT AND LT CABLE TRENCH 450MM(W)X1000MM(D)
3		ELECTRICAL POLE
4		TRANSFORMER

ATT-15_26-05-2023

TITLE- PROPOSED EWS/LIG GROUP HOUSING FLATS, PLOT NO.- GH-8 AT KHORABAR TOWNSHIP, GORAKHPUR		
GORAKHPUR VIKAS PRADHIKARAN, GORAKHPUR		
DRAUGHTSMAN	ASST. ENGINEER (MAP)	TOWN PLANNER
EX. ENGINEER	SECRETARY	VICE CHAIRMAN
ISSUED BY:- NARENDRA RAI	SCALE:- 1:300	DATE:- 26-05-2023
DESIGNED BY:- AR. AKASH KUMAR SINGH	CHECKED BY:- AR. ASHISH SRI.	
NOTE:- 1. THIS DRAWING IS SUBMITTED TO KK CONSTRUCTIONS & BUILDERS FOR FINAL APPROVAL OF GORAKHPUR DEVELOPMENT AUTHORITAS PER CONDITIONS OF TENDER. 2. THE PLAN ARE MADE AS PER PREVAILING BUILDING BYE-LAWS AND EXPECT THE DEVELOPMENT AUTHORITY OFFICIAL TO CROSS CHECK THE SAME.		
ARCHITECTS:- <div>ACORE</div> ARCHITECTURAL SERVICES PVT. LTD. 935/D MATRI ANCHAL, GORAKHNATH RAILWAY CROSSING, GORAKHPUR TEL:- 0551-2255290, MOB:- +91-9415321836, WEBSITE:- WWW.ACORE.CO.IN		