


LEGEND:-	
SYMBOL	DESCRIPTION
	Ø 65 MM DIA CPVC PIPE SUPPLY
	BORE WELL
	OVER HEAD WATER TANK

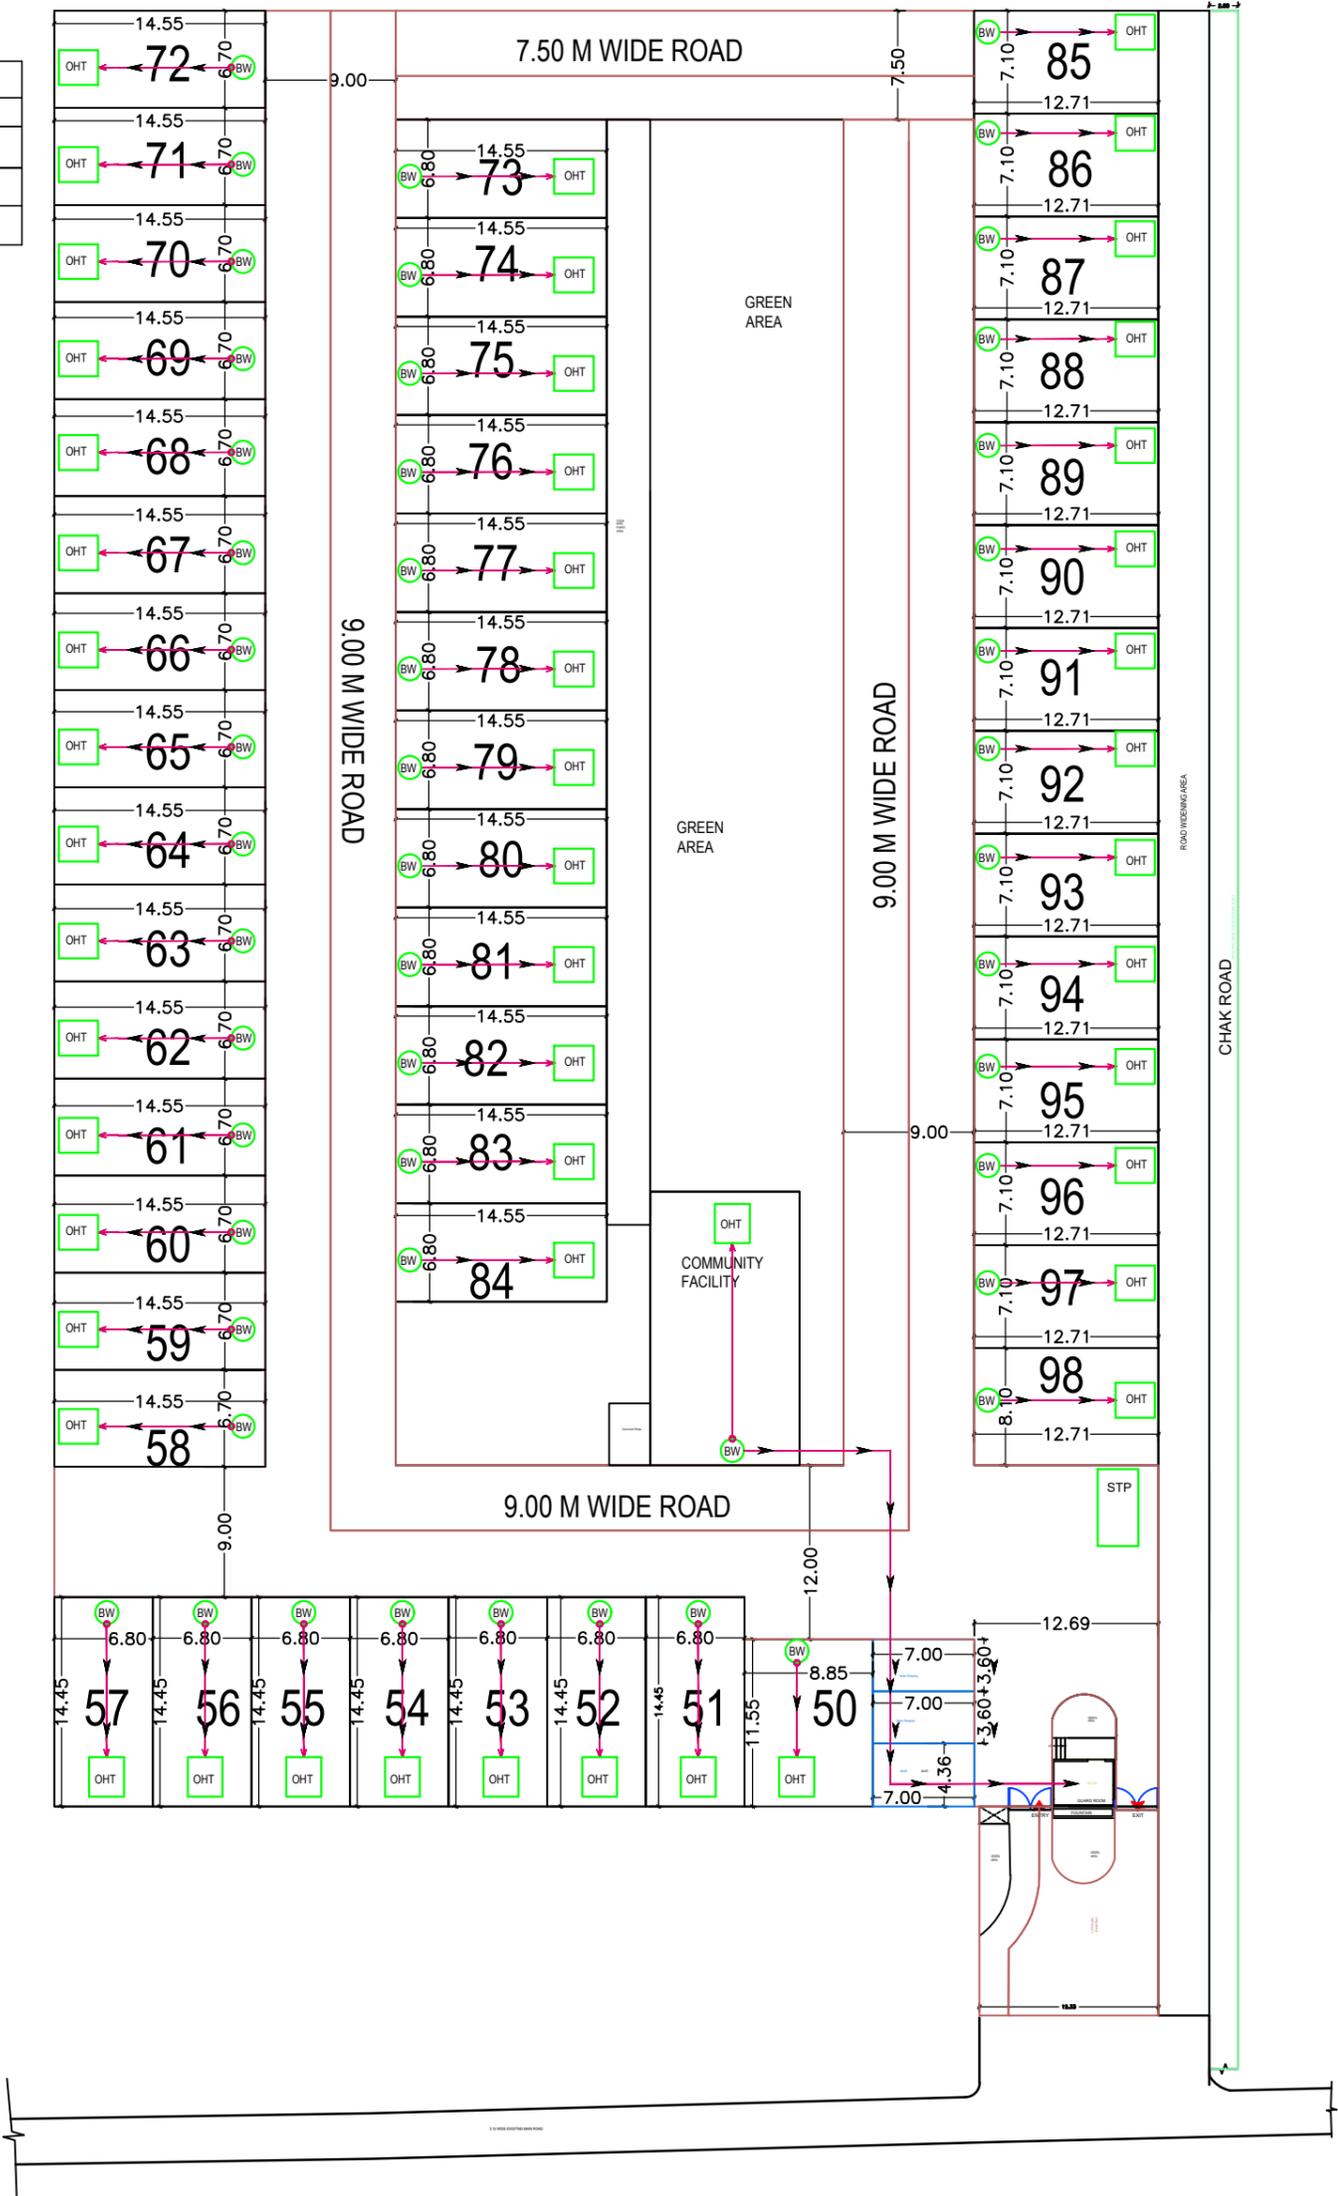

WATER SUPPLY PLAN