


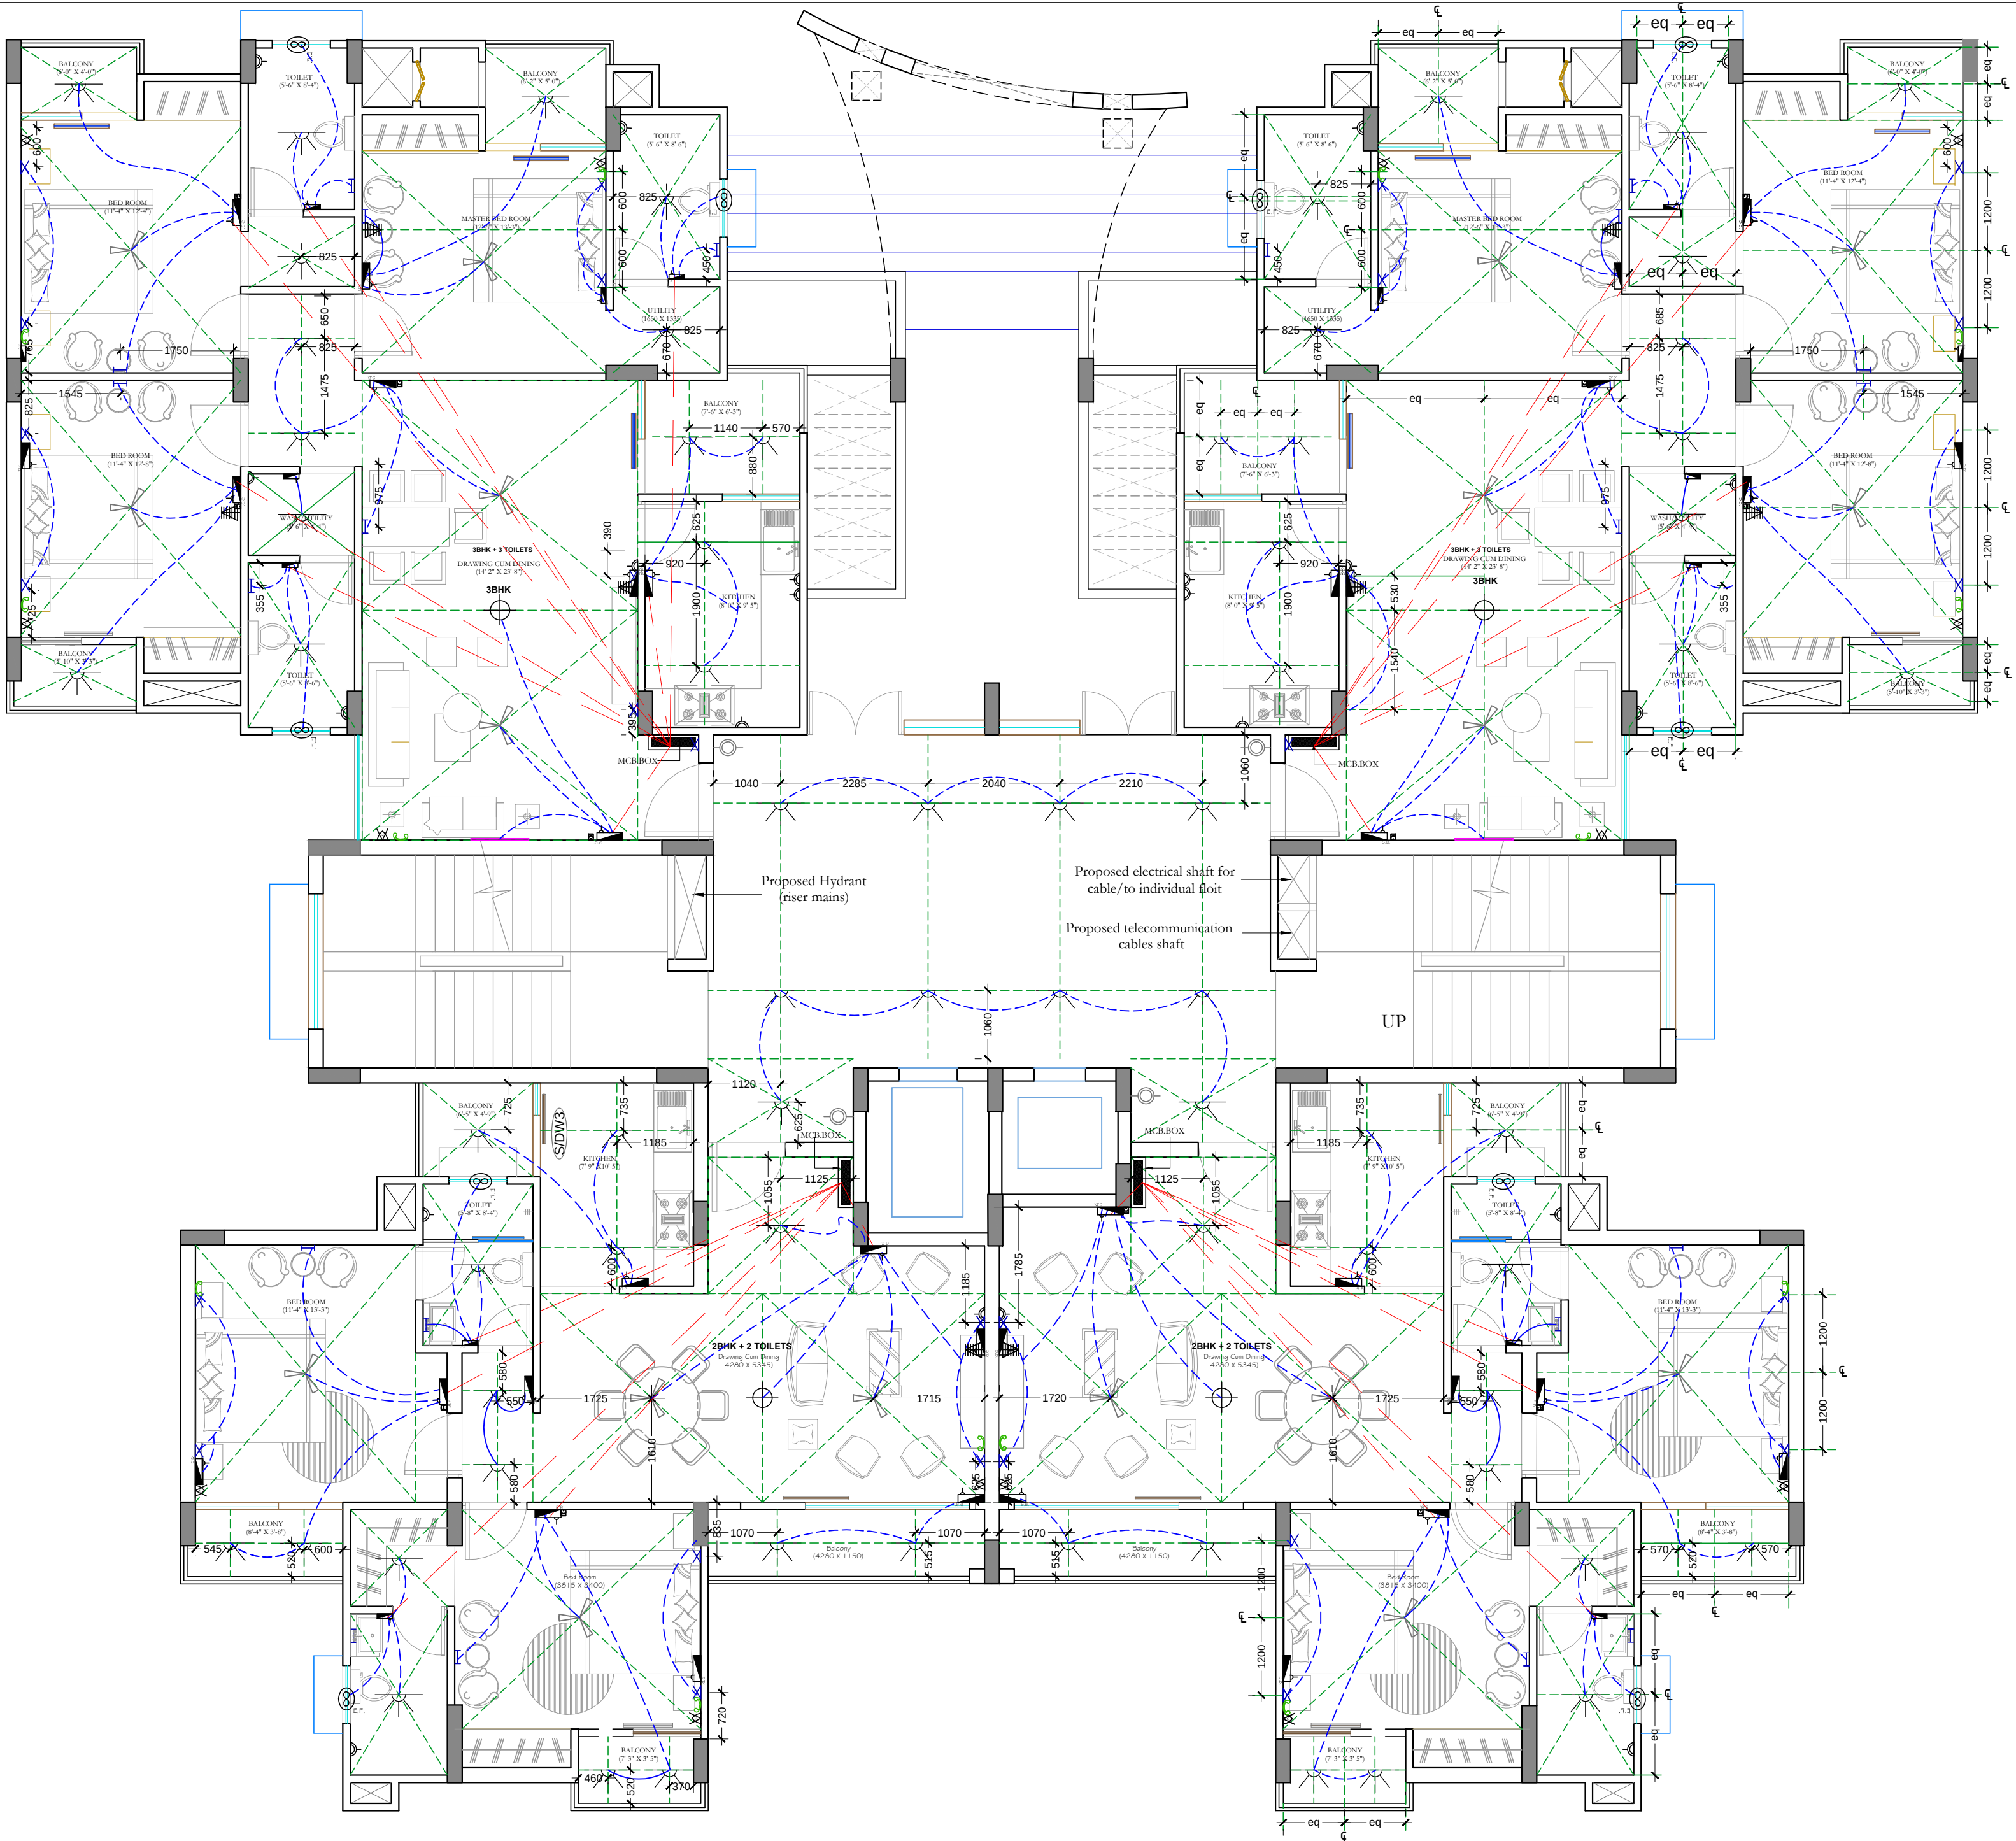

THIS DRAWING IS THE PROPERTY OF ORIGIN AND SHALL NOT BE COPIED OR USED IN ANY WAY WITHOUT THEIR PERMISSION.

NOTES :
ALL DIMENSIONS SHALL BE CHECKED AND CORRELATED WITH THE RELEVANT ARCHITECTURAL, STRUCTURAL AND OTHER CONSULTANTS DRAWINGS, ANY DISCREPANCY OR OMISSION SHALL BE BROUGHT TO THE NOTICE OF THE CONSULTANTS IMMEDIATELY BEFORE COMMENCING THE WORK.

ORIGIN

architects pvt. ltd.

2ND FL, GOVINDA APARTMENTS
1-A, SHAHNAJAF ROAD,
PH: 5521700, 2231494

JOB

PROPOSED GOEL
HEIGHTS APARTMENTS
AT FAIZABAD ROAD
FOR MR. MAHESH GOEL

SHEET

ELECTRICAL LAYOUT PLAN OF
GROUND/THIRD/FOURTH/SEVENTH
/EIGHTH FLOOR FLATS

DATE:

SEP 2011

DRAWING CATEGORY

EL - 01

REVISION
01