


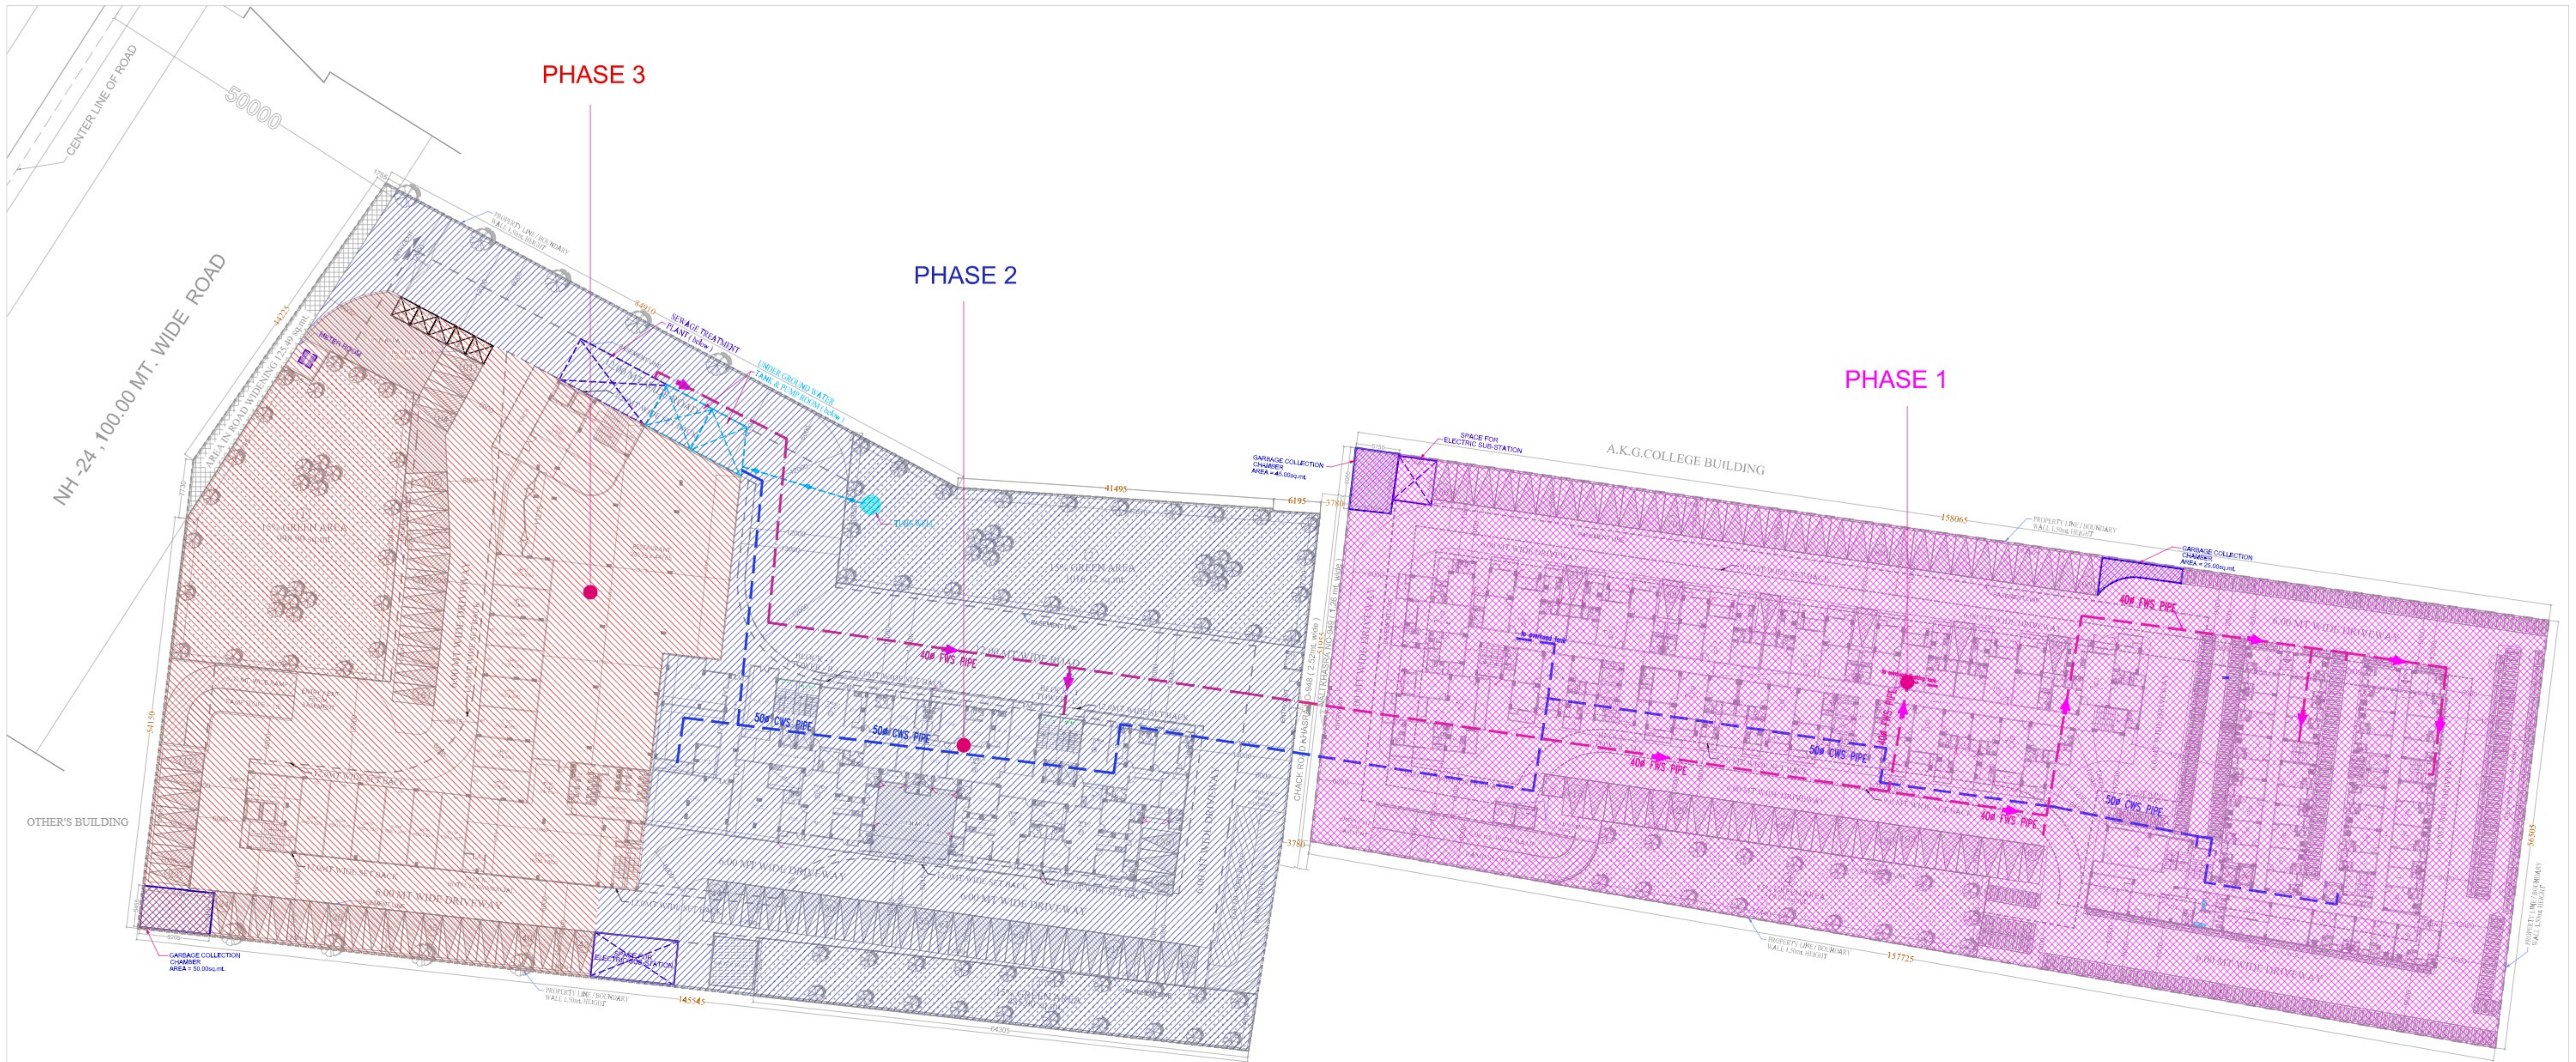

LEGEND	
SYMBOL	DESCRIPTION
	COLD WATER SUPPLY LINE 50Ø CWS PIPE
	FLUSHING WATER SUPPLY LINE 40Ø FWS PIPE



PROJECT: DRAWING FOR THE PROPOSED AFFORDABLE HOUSING (PMAY) PROJECT " ARADHYAM-2 " AT KHASRA NO. - 945m , 946m , 954 VILLAGE DASNA (NH - 24) GHAZIABAD (U.P.)	DRAWING TITLE : SERVICES PLAN SHOWING WATER SUPPLY PLAN		 Design Studio ANUJ AGARWAL ARCHITECTS OFFICE:- A-244 KAUSHAMBI GHAZIABAD (U.P.) Ph:-0120 - 4165716 , 4563716 , 6454182 e-mail : arch.anujagarwal@gmail.com		
	DEVELOPER'S	ARCHITECT'S SIGN.	SCALE	DEALT BY :-A.CHAUHAN	DATE
DEVELOPER :- ARADHYAM BUILDERS THROUGH VIJAY KUMAR			DESIGN BY	CHECKED BY	DRG. No.