


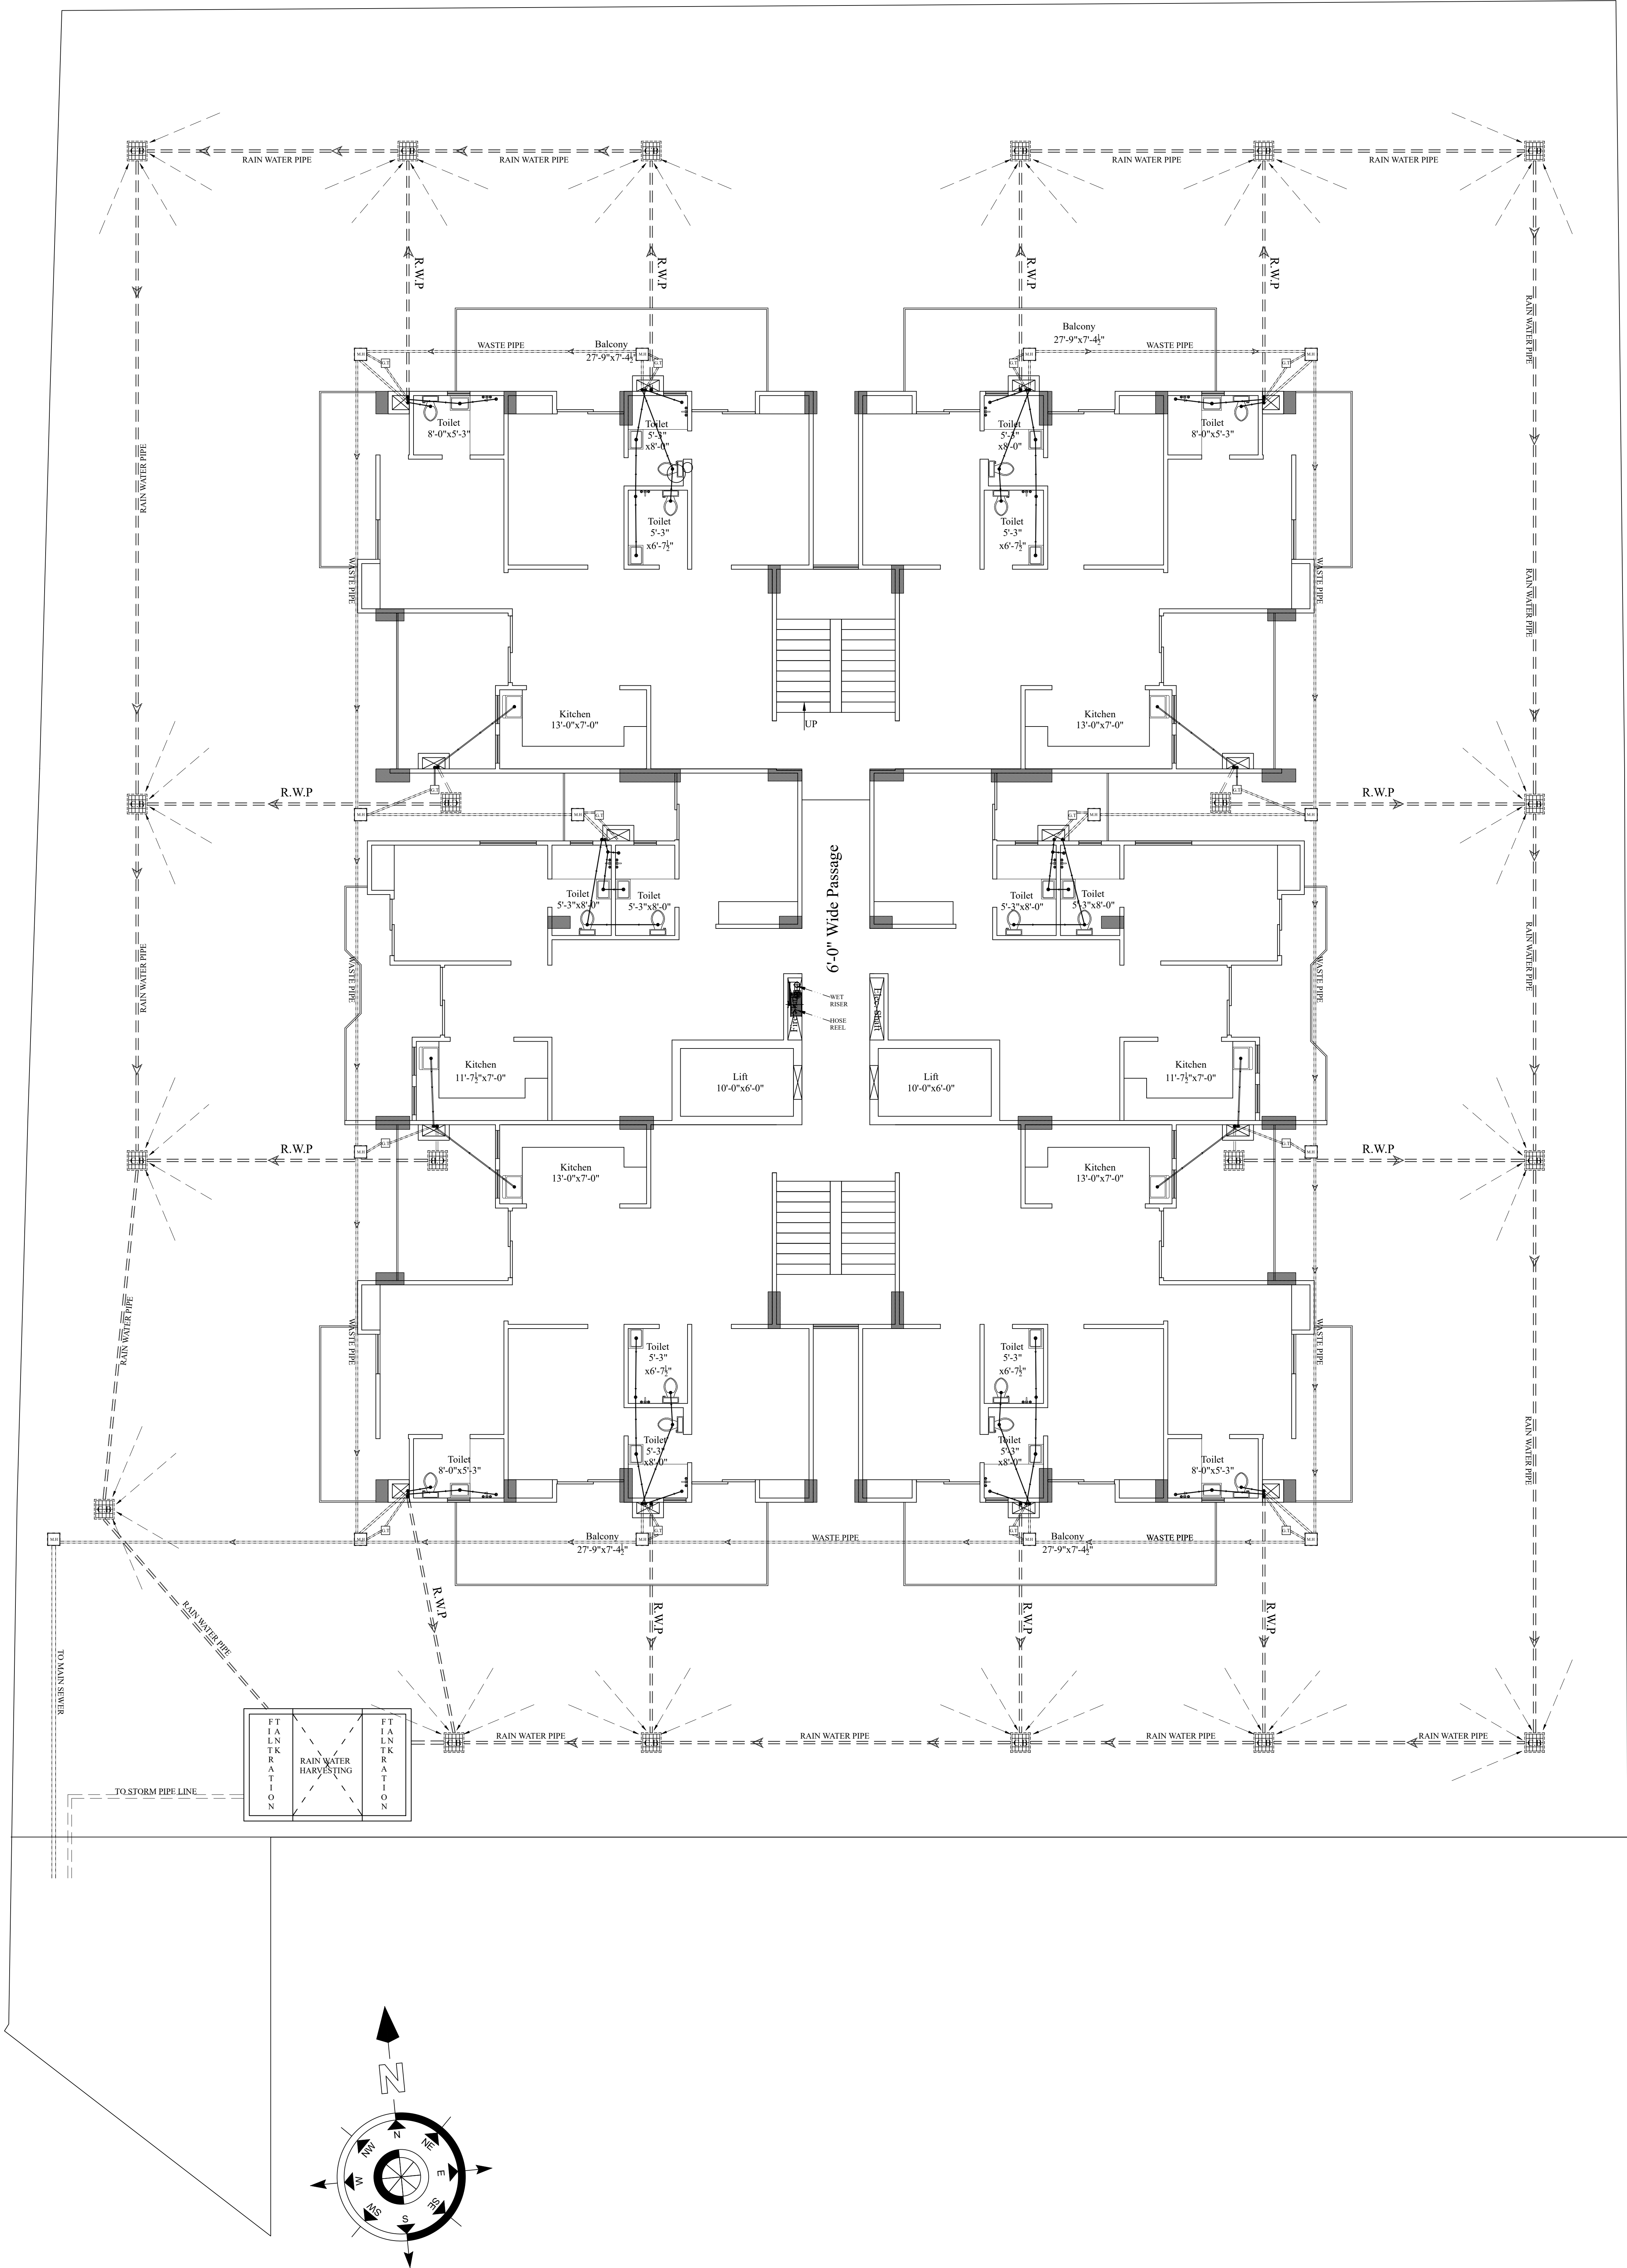

PROJECT TITLE :Proposed Group Housing located on Part of Plot No.1 (Freehold)
Situatd at 3-Auckland Road, Near Cantonment Thana, District-
Prayagraj, U.P.-211001. Belonging to Mr. Amit Goel
S/O Late Virendra Kumar Goel.

SCALE

OWNER'S SIGN

AAKRITI
architects & engineers
k-1 prayag kunj, strachey road
allahabad ph. 2260373

ARCHITECT'S SIGN

WASTE DISPOSAL
LAYOUT PLAN OF
RESIDENTIAL AREA