


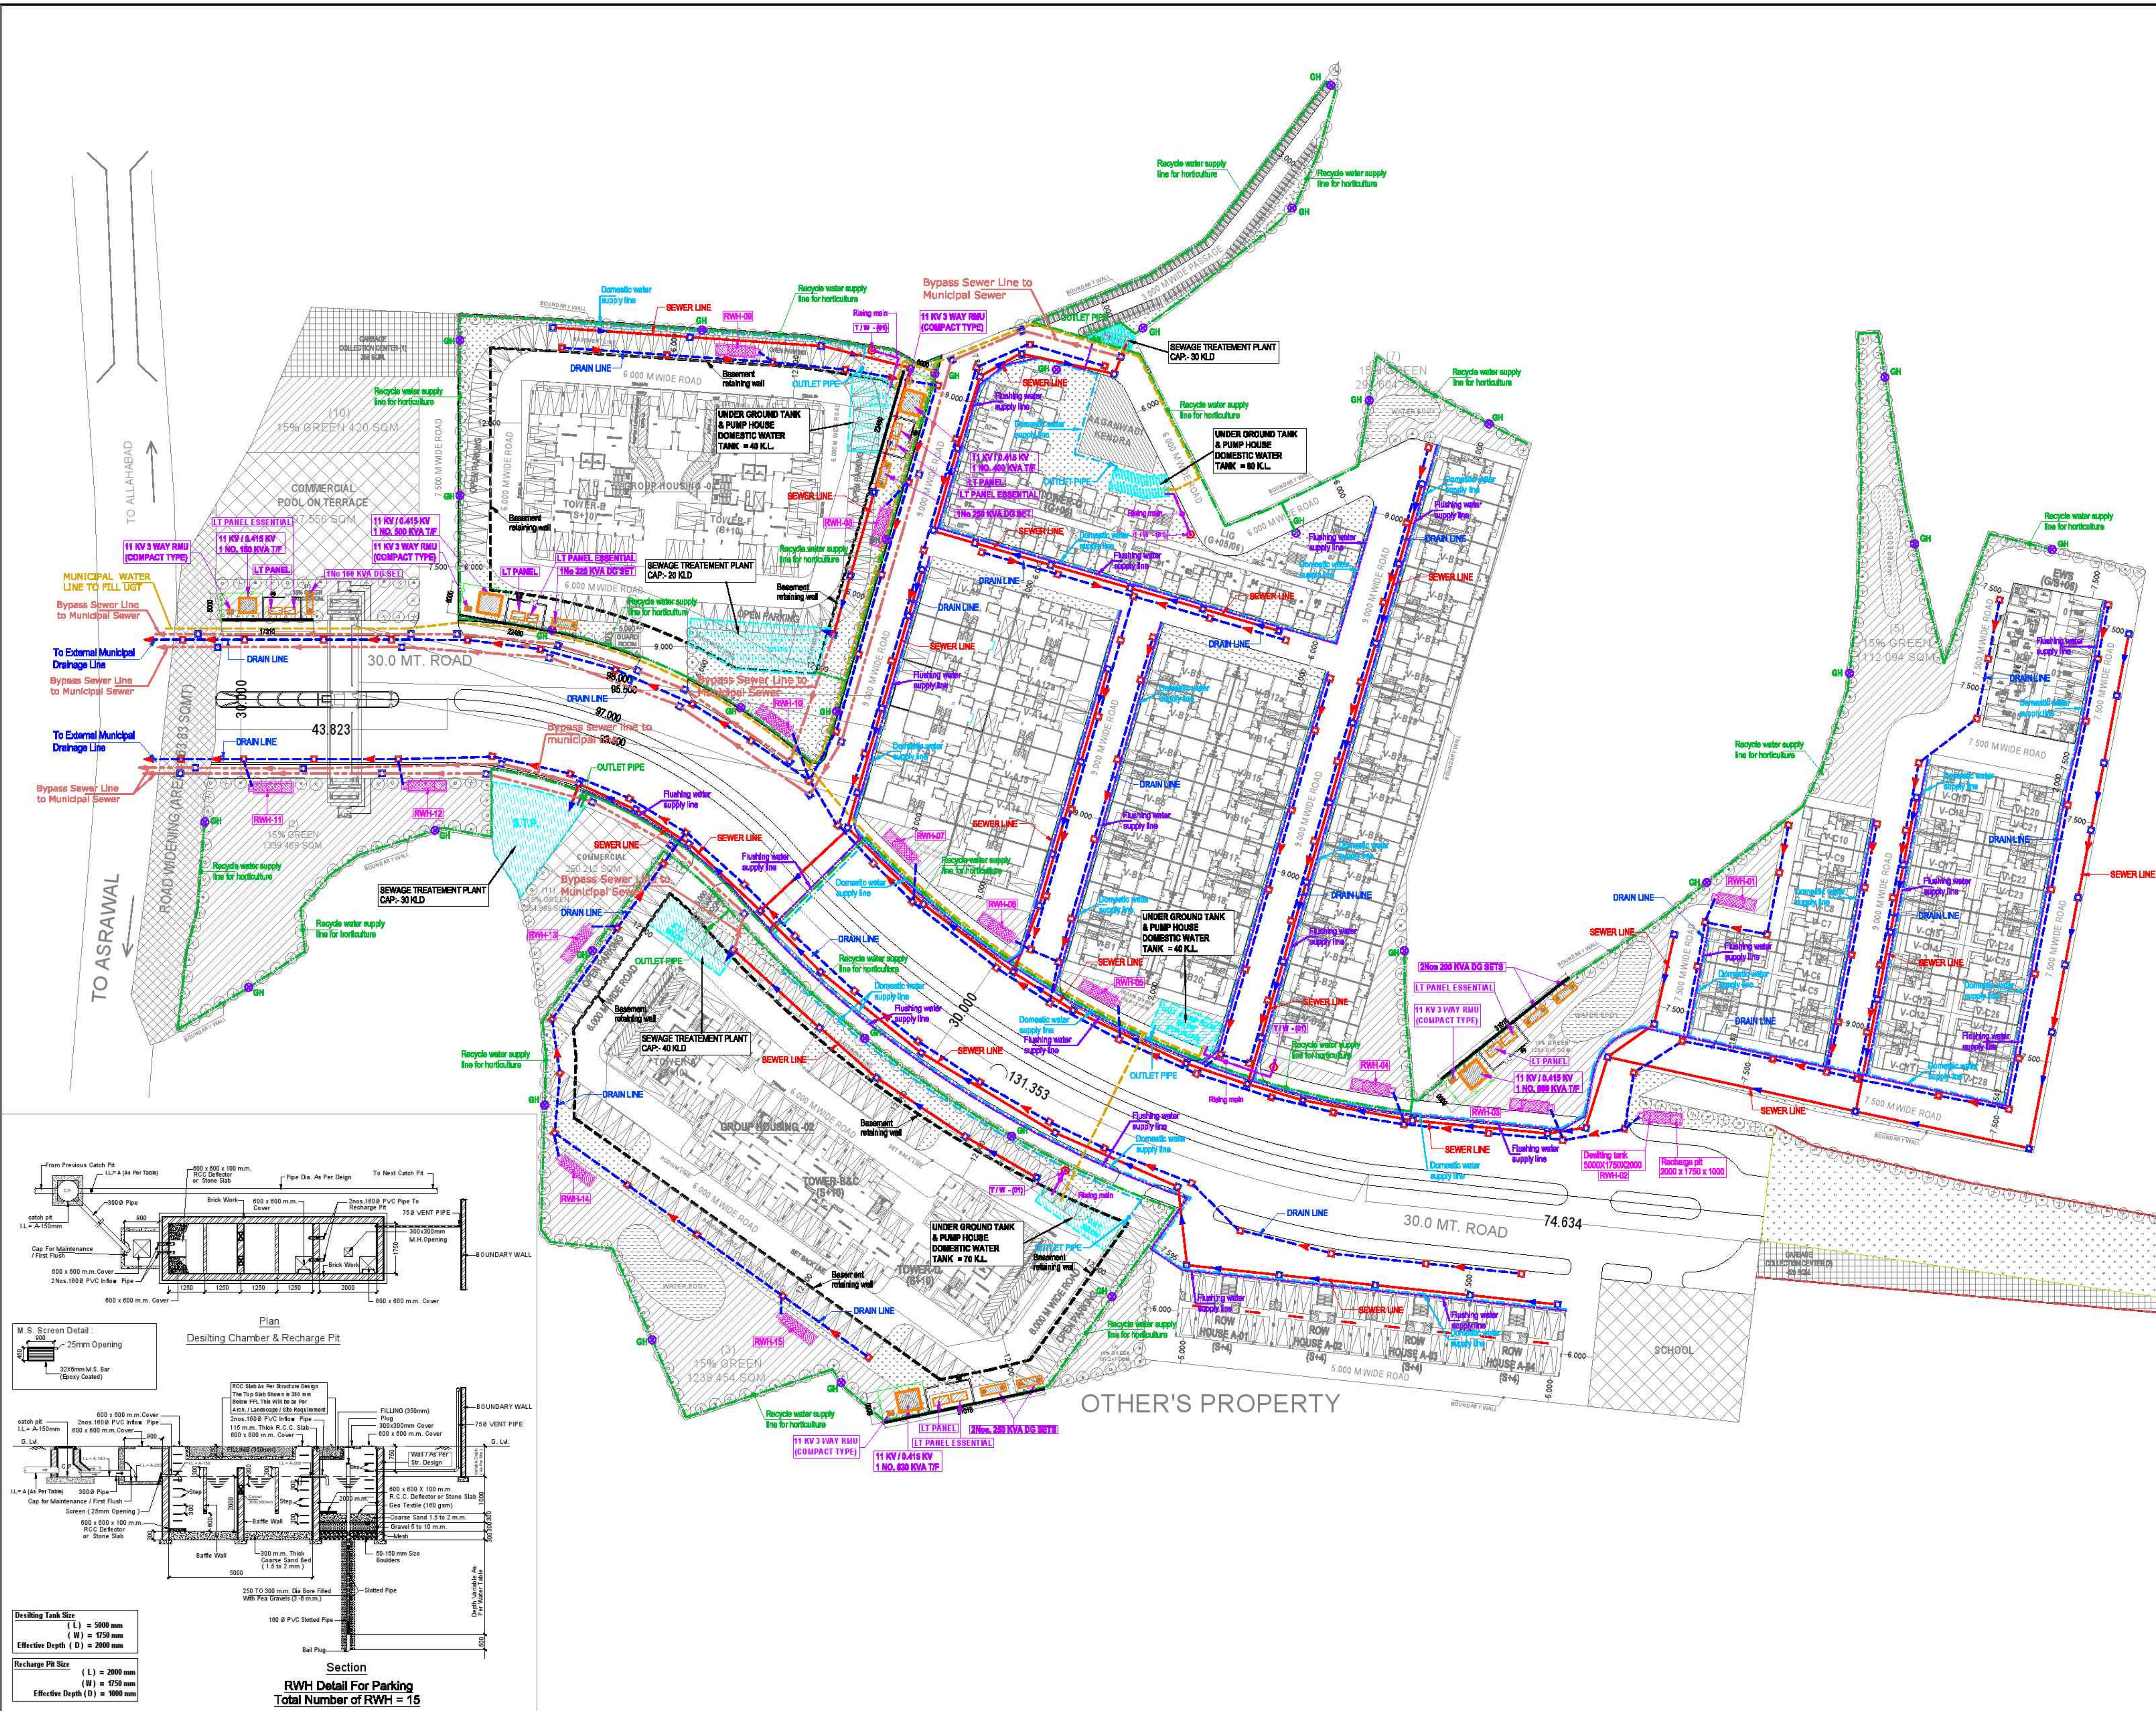

LEGEND :		
S.No.	SYMBOL	DESCRIPTION
1.	MH	MANHOLE
2.	SEWER LINE	SEWER LINE
3.	C.P.	CATCH PIT
4.	UNDER GROUND PIPE DRAIN	UNDER GROUND PIPE DRAIN
5.	DOMESTIC WATER SUPPLY LINE	DOMESTIC WATER SUPPLY LINE
6.	RISING MAIN LINE (FROM T.W. TO U.G.T.)	RISING MAIN LINE (FROM T.W. TO U.G.T.)
7.	FLUSHING WATER SUPPLY LINE	FLUSHING WATER SUPPLY LINE
8.	MUNICIPAL WATER SUPPLY LINE	MUNICIPAL WATER SUPPLY LINE
9.	RECYCLED WATER SUPPLY PIPE LINE FOR FLUSHING & HORTICULTURE	RECYCLED WATER SUPPLY PIPE LINE FOR FLUSHING & HORTICULTURE
10.	GH	GARDEN HYDRANT
11.	PROPOSED TUBE WELL	PROPOSED TUBE WELL
12.	RAIN WATER HARVESTING & DESILTING TANK	RAIN WATER HARVESTING & DESILTING TANK
13.	BASEMENT RETAINING WALL	BASEMENT RETAINING WALL

rev. no.	date	revision
project		
SOLITAIRE VALLEY TOWNSHIP, AT ALLAHABAD, UP		
title		
LAYOUT PLAN		
subtitle		
SERVICES CO-ORDINATION PLAN		
drawing released for		
☐ APPROVAL	☒ SUBMISSION	
☐ ADVANCE COPY	☐ CONSTRUCTION	
drg. no.	ALLAHABAD / EX-01	drawn by
scale	1:600	designed by
date	July 2018	checked by
architects		
DEEPAK MEHTA & ASSOCIATES		
ARCHITECTS, PLANNERS, VALUERS, LANDSCAPE & INTERIORS		
1st & 2nd FLOOR, PLOT NO. 16, ARDHAR PLAZA, L.S.C., MAYAPUR VIHAR PH - R,		
DELHI - 110091, INDIA, Tel: (011) : +91-11-22770108, +91-8899219713,		
E-mail : deepakmehta1992@gmail.com, Website : www.indianarchitect.co.in		
services consultant		
Consummate Engineering Services (P) Ltd.		
Noida Office : B - 67, Sector - 67, Noida - 201 301		
Tel : (0120) 6613500 (30 Lines)		
Lko. Office : R-066, Rohas Plumeria, Gomti Nagar, Lucknow		
Tel : (0522) 6515455		
e mail : mail@cespln, website : www.cespln		