


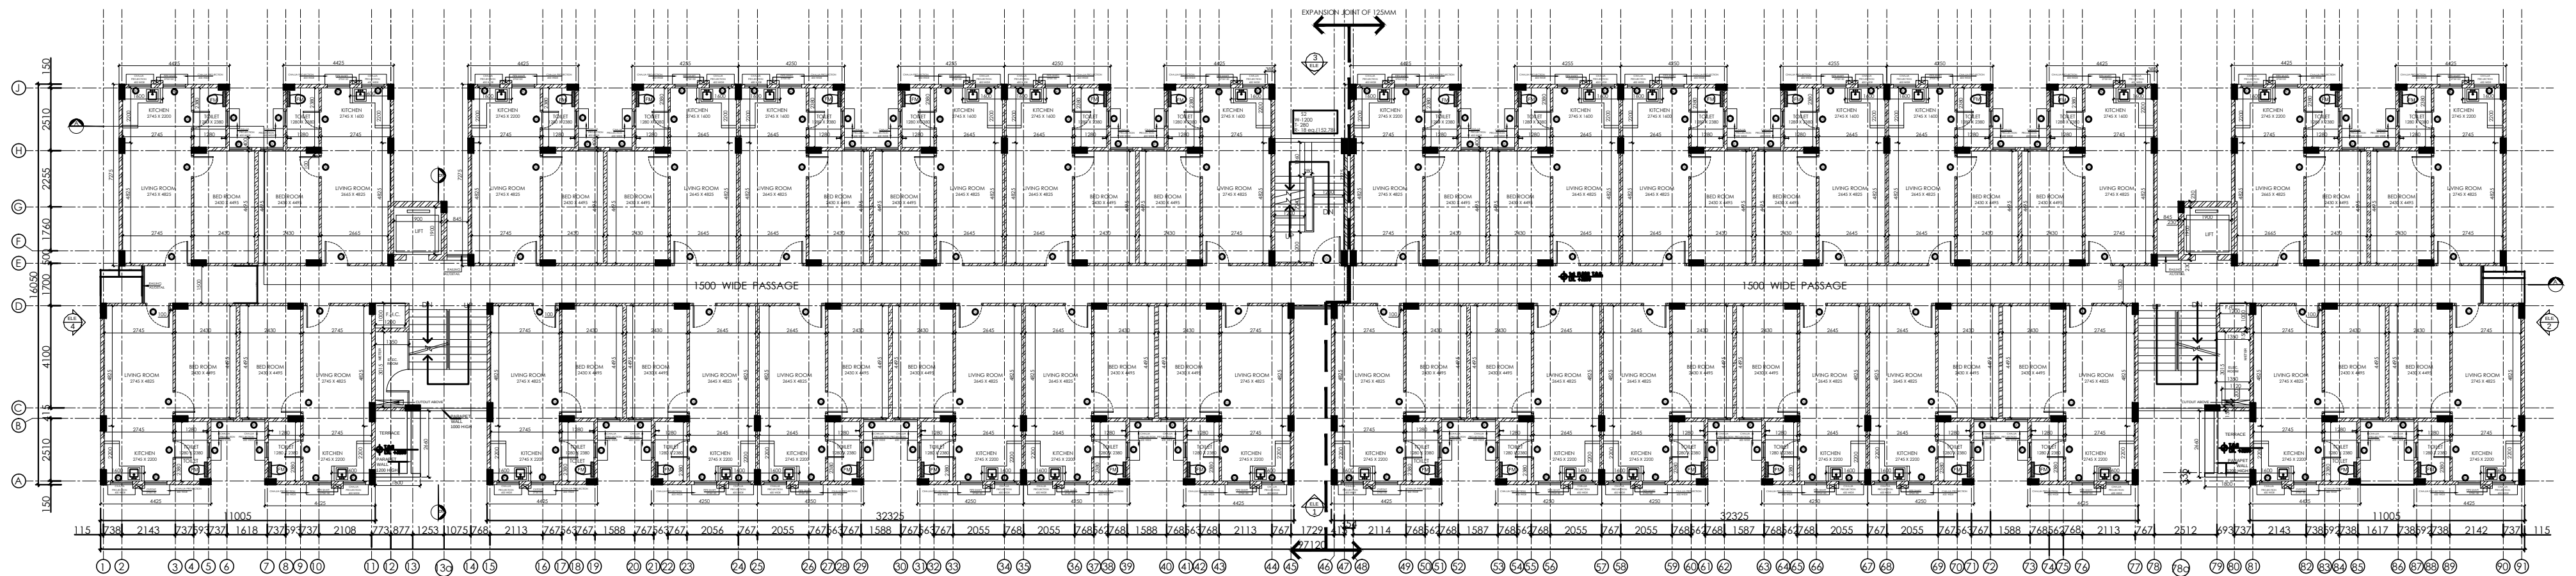

BLOCK - LIG-01, TYPICAL FLOOR PLAN

UCHDPL- SECTOR-5 - EWS/LIG

